




GROUND FLOOR PLAN
6 x 2bedr 4p - GIA 83m²/893 ft²

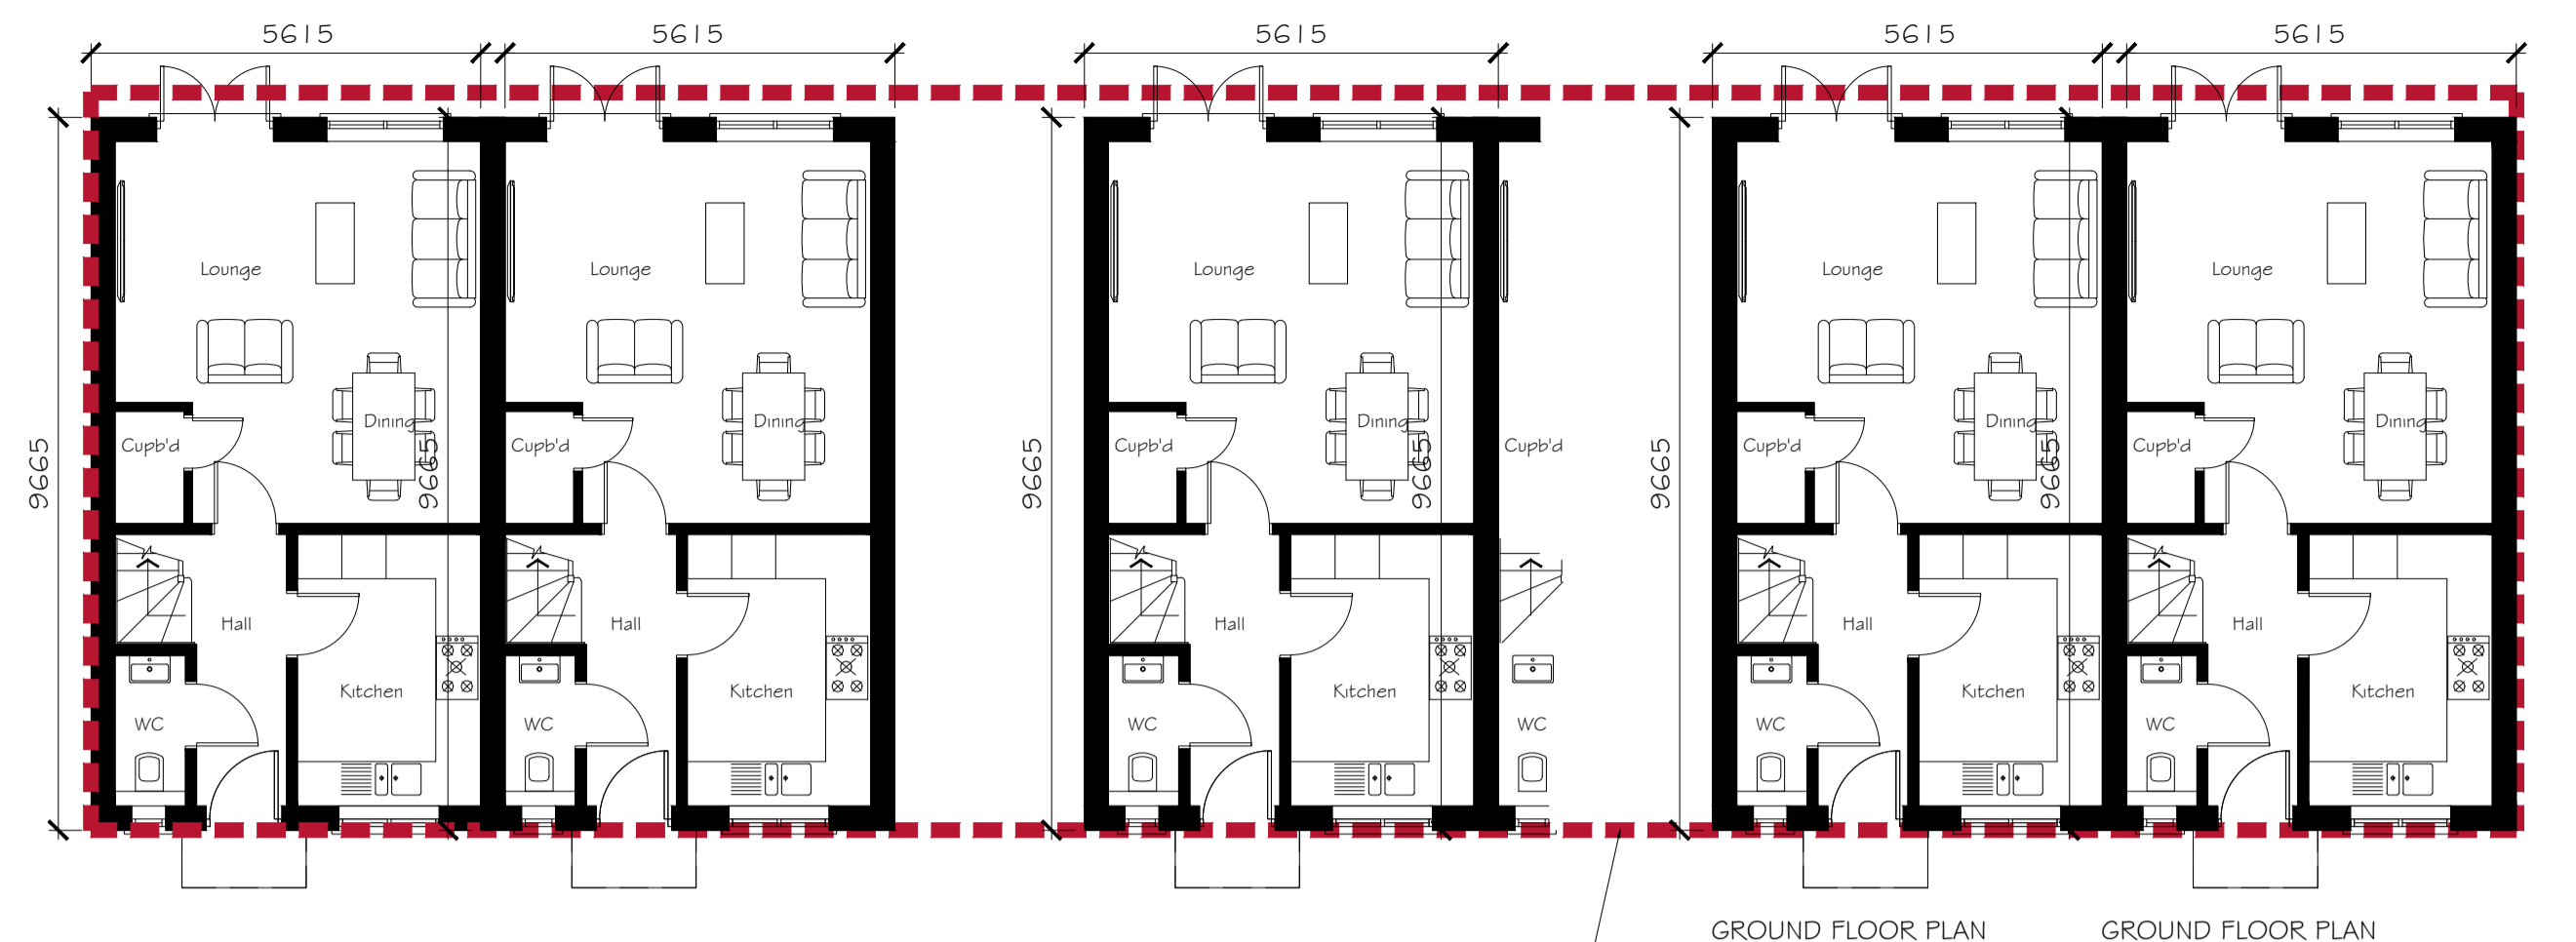


GROUND FLOOR PLAN
5 x 3bedr 5p - GIA 89m²/961 ft²

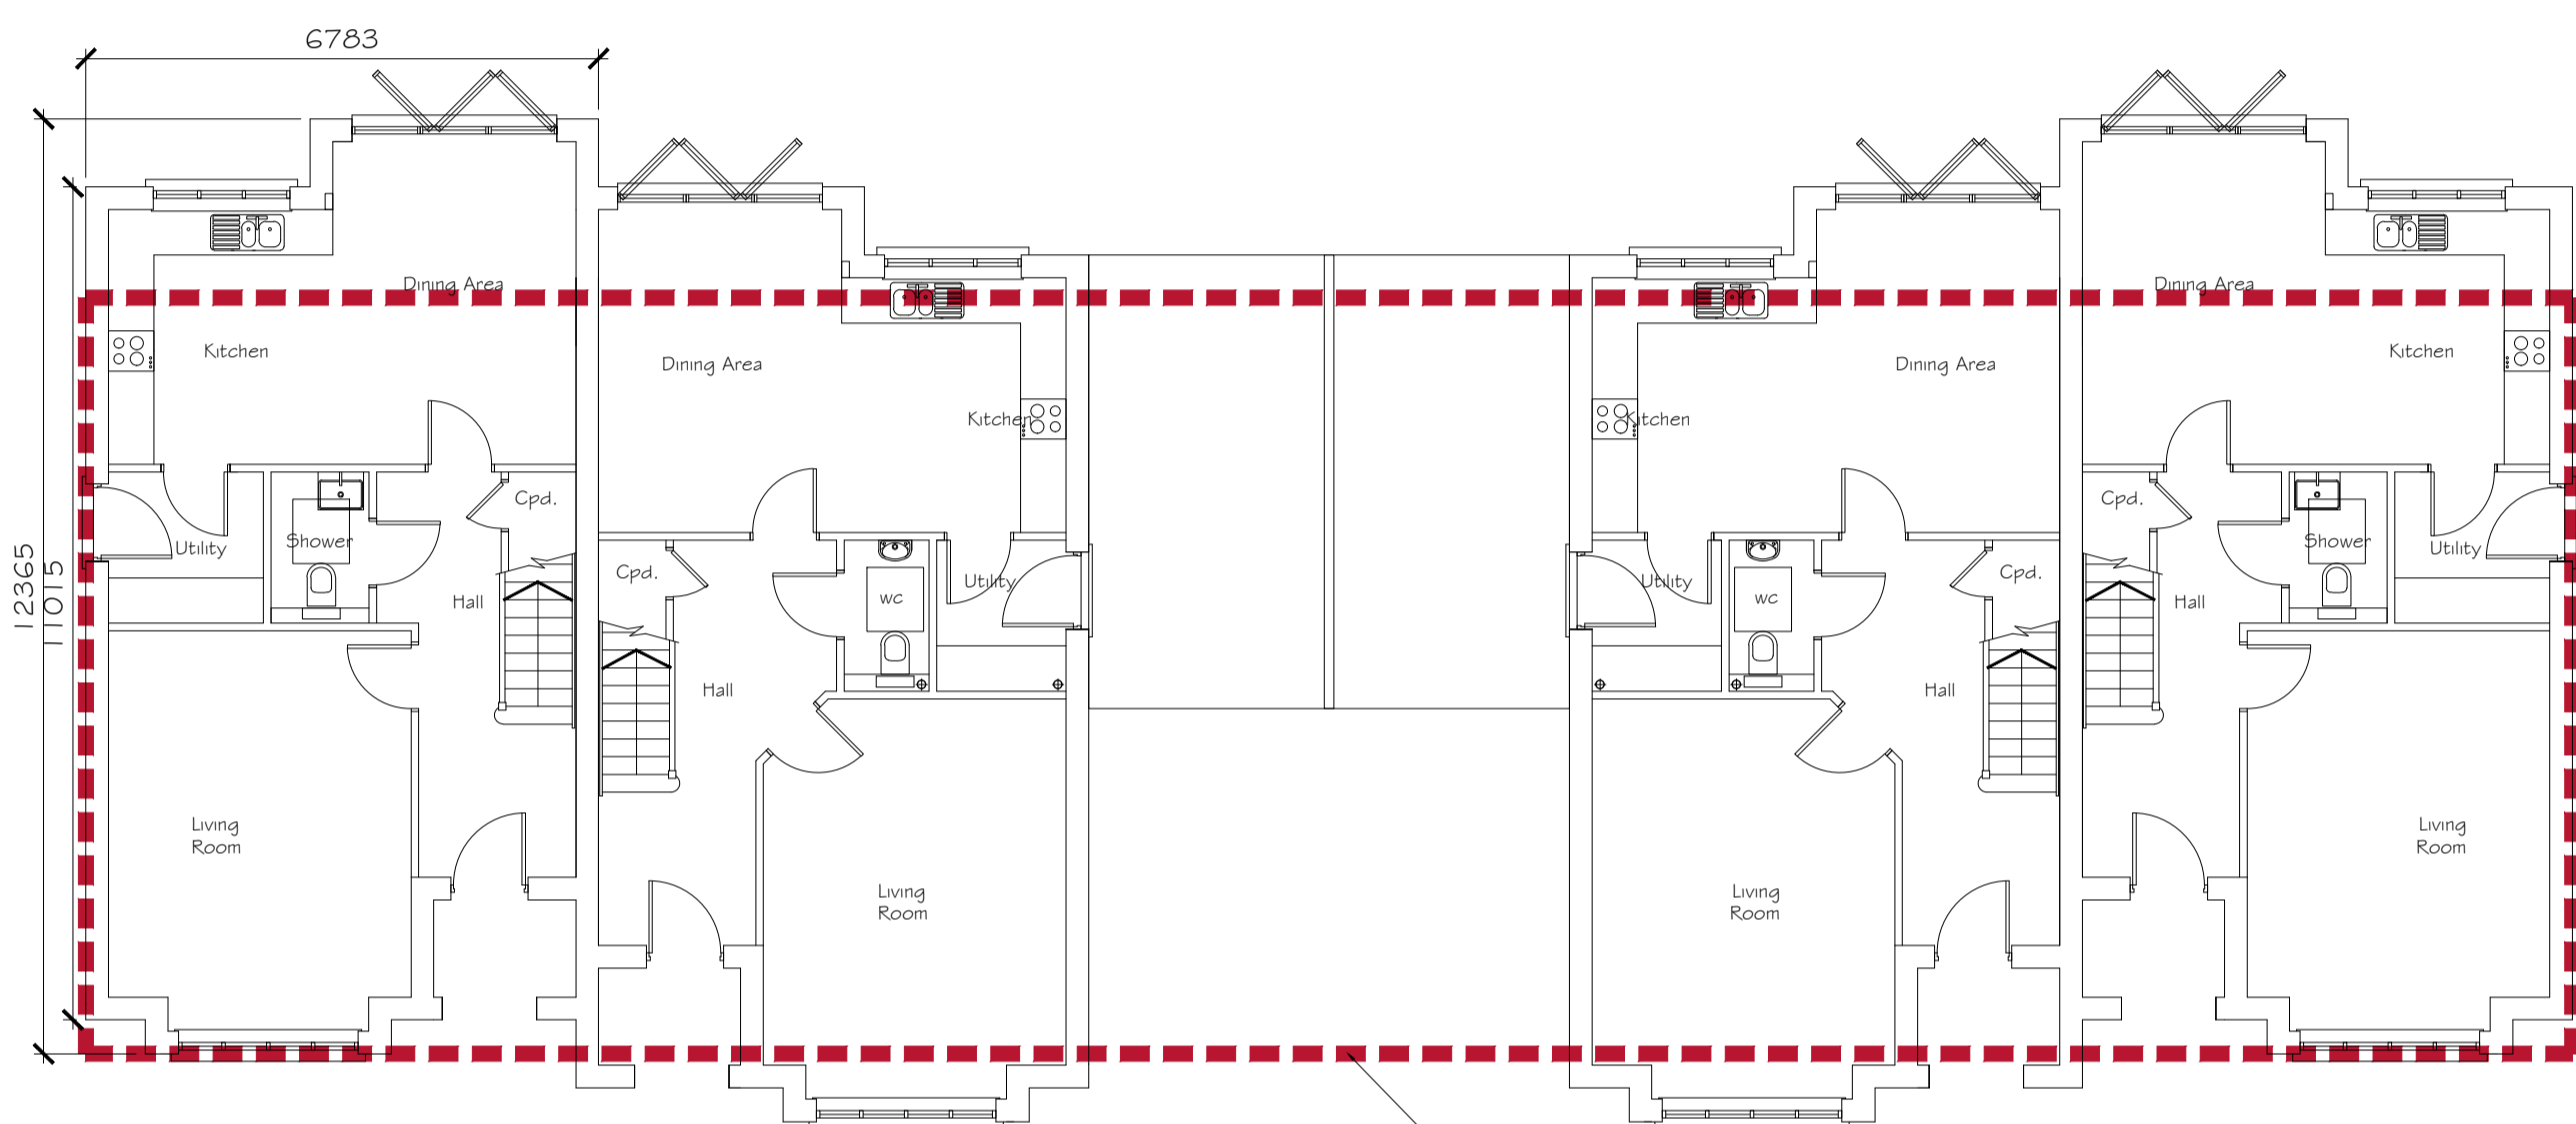

GROUND FLOOR PLAN
4 x 4bedr 6p - GIA 130m²/1405ft²

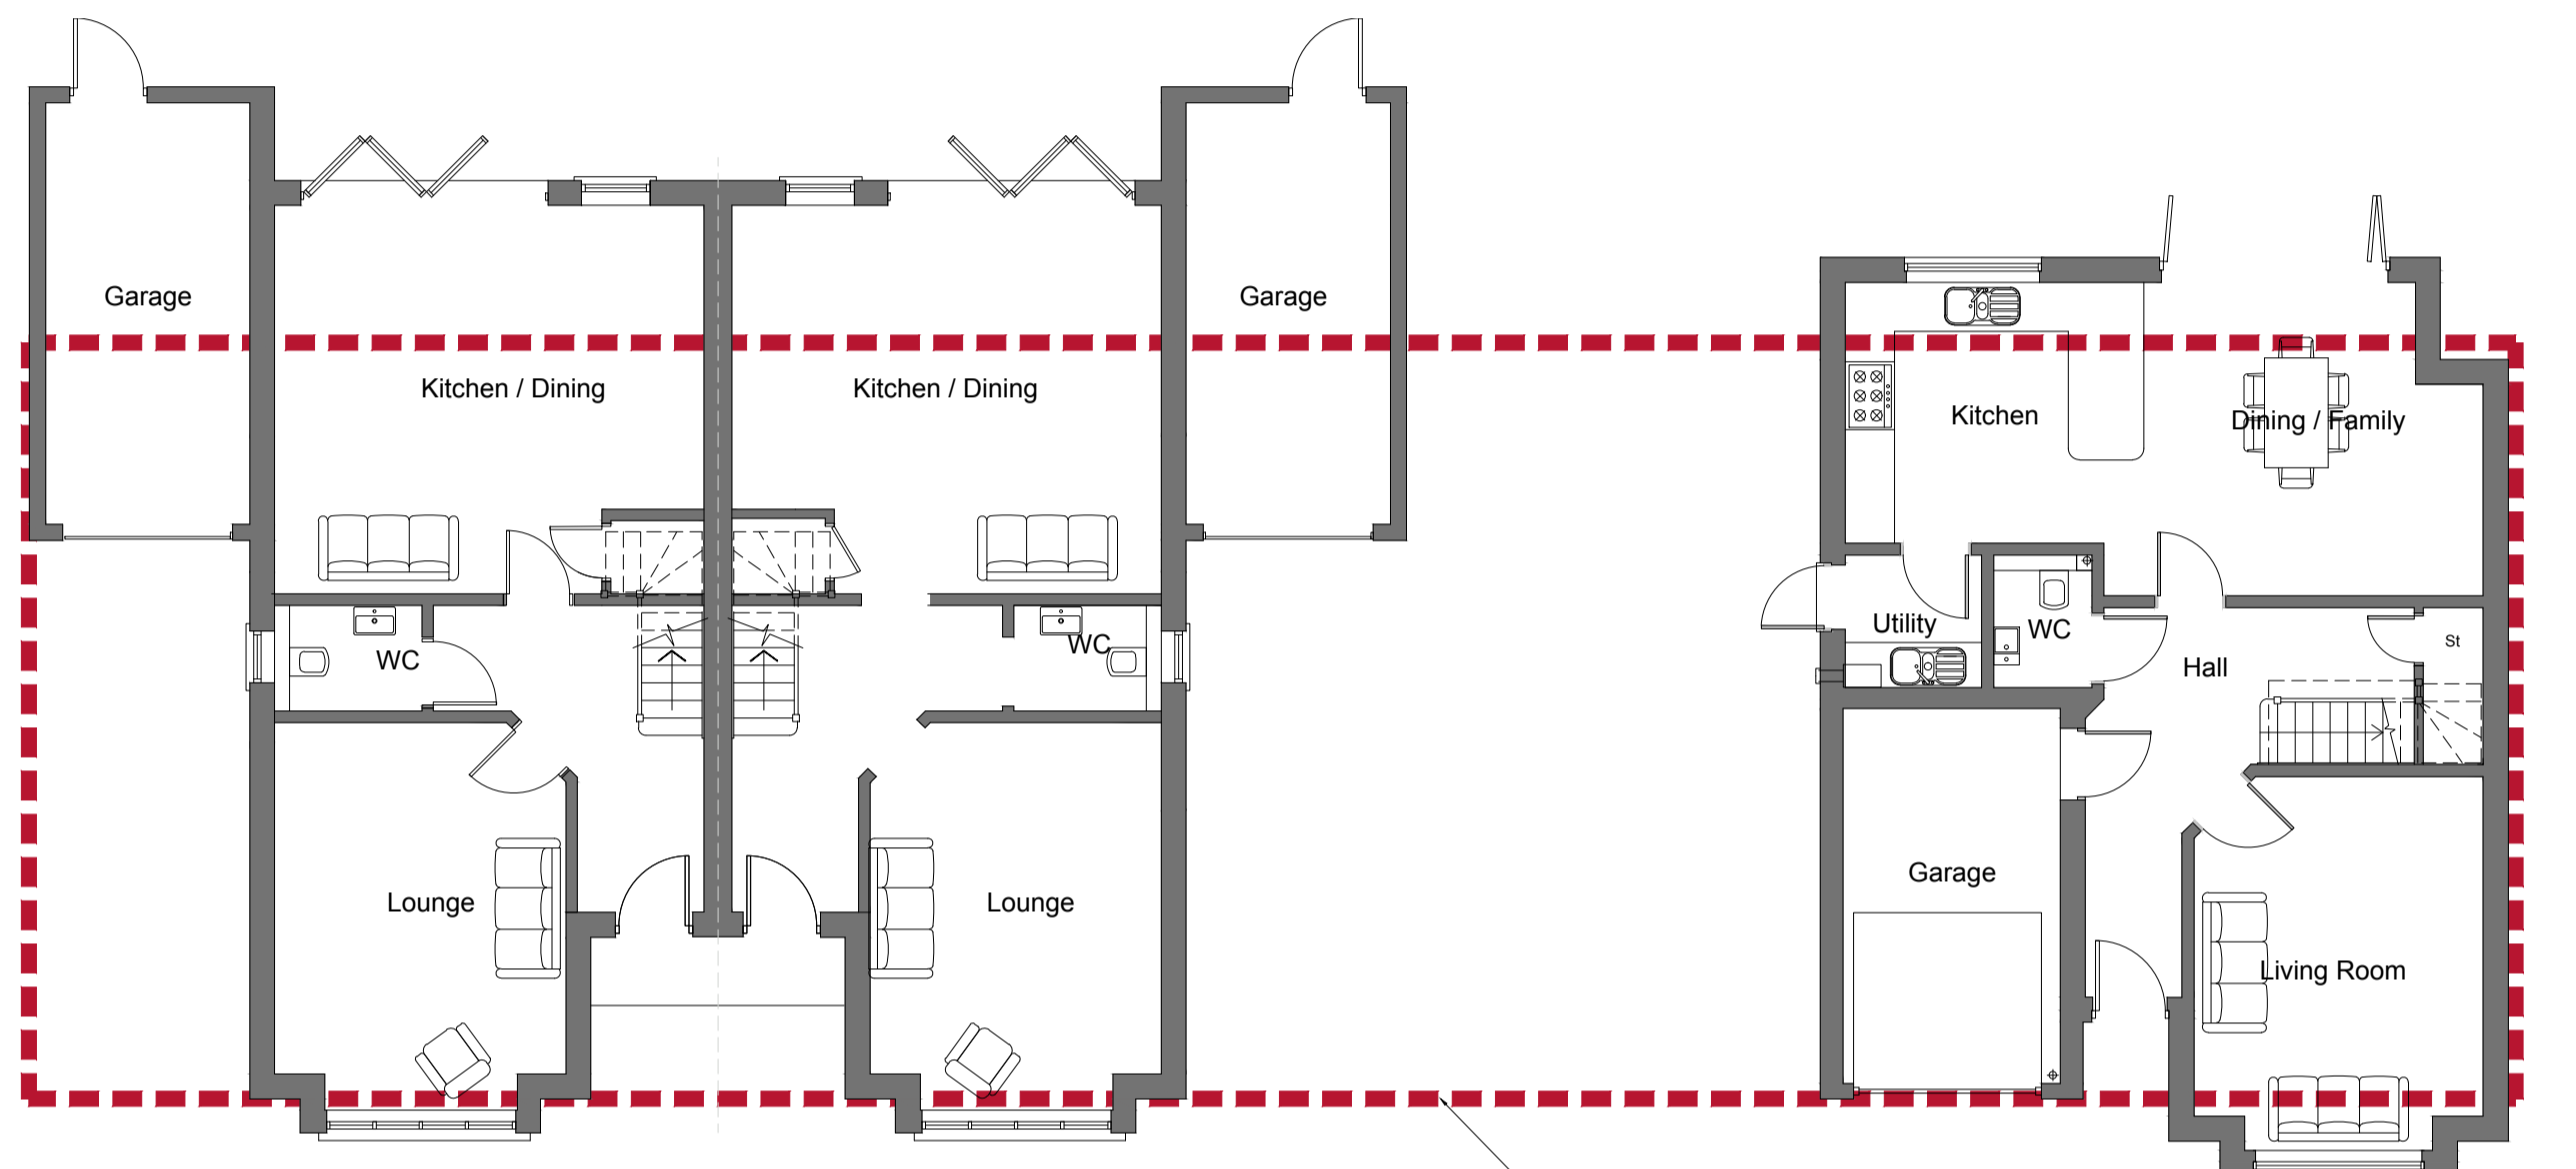

GROUND FLOOR PLAN
5 x 4bedr 6p - GIA 117m²/1259ft²

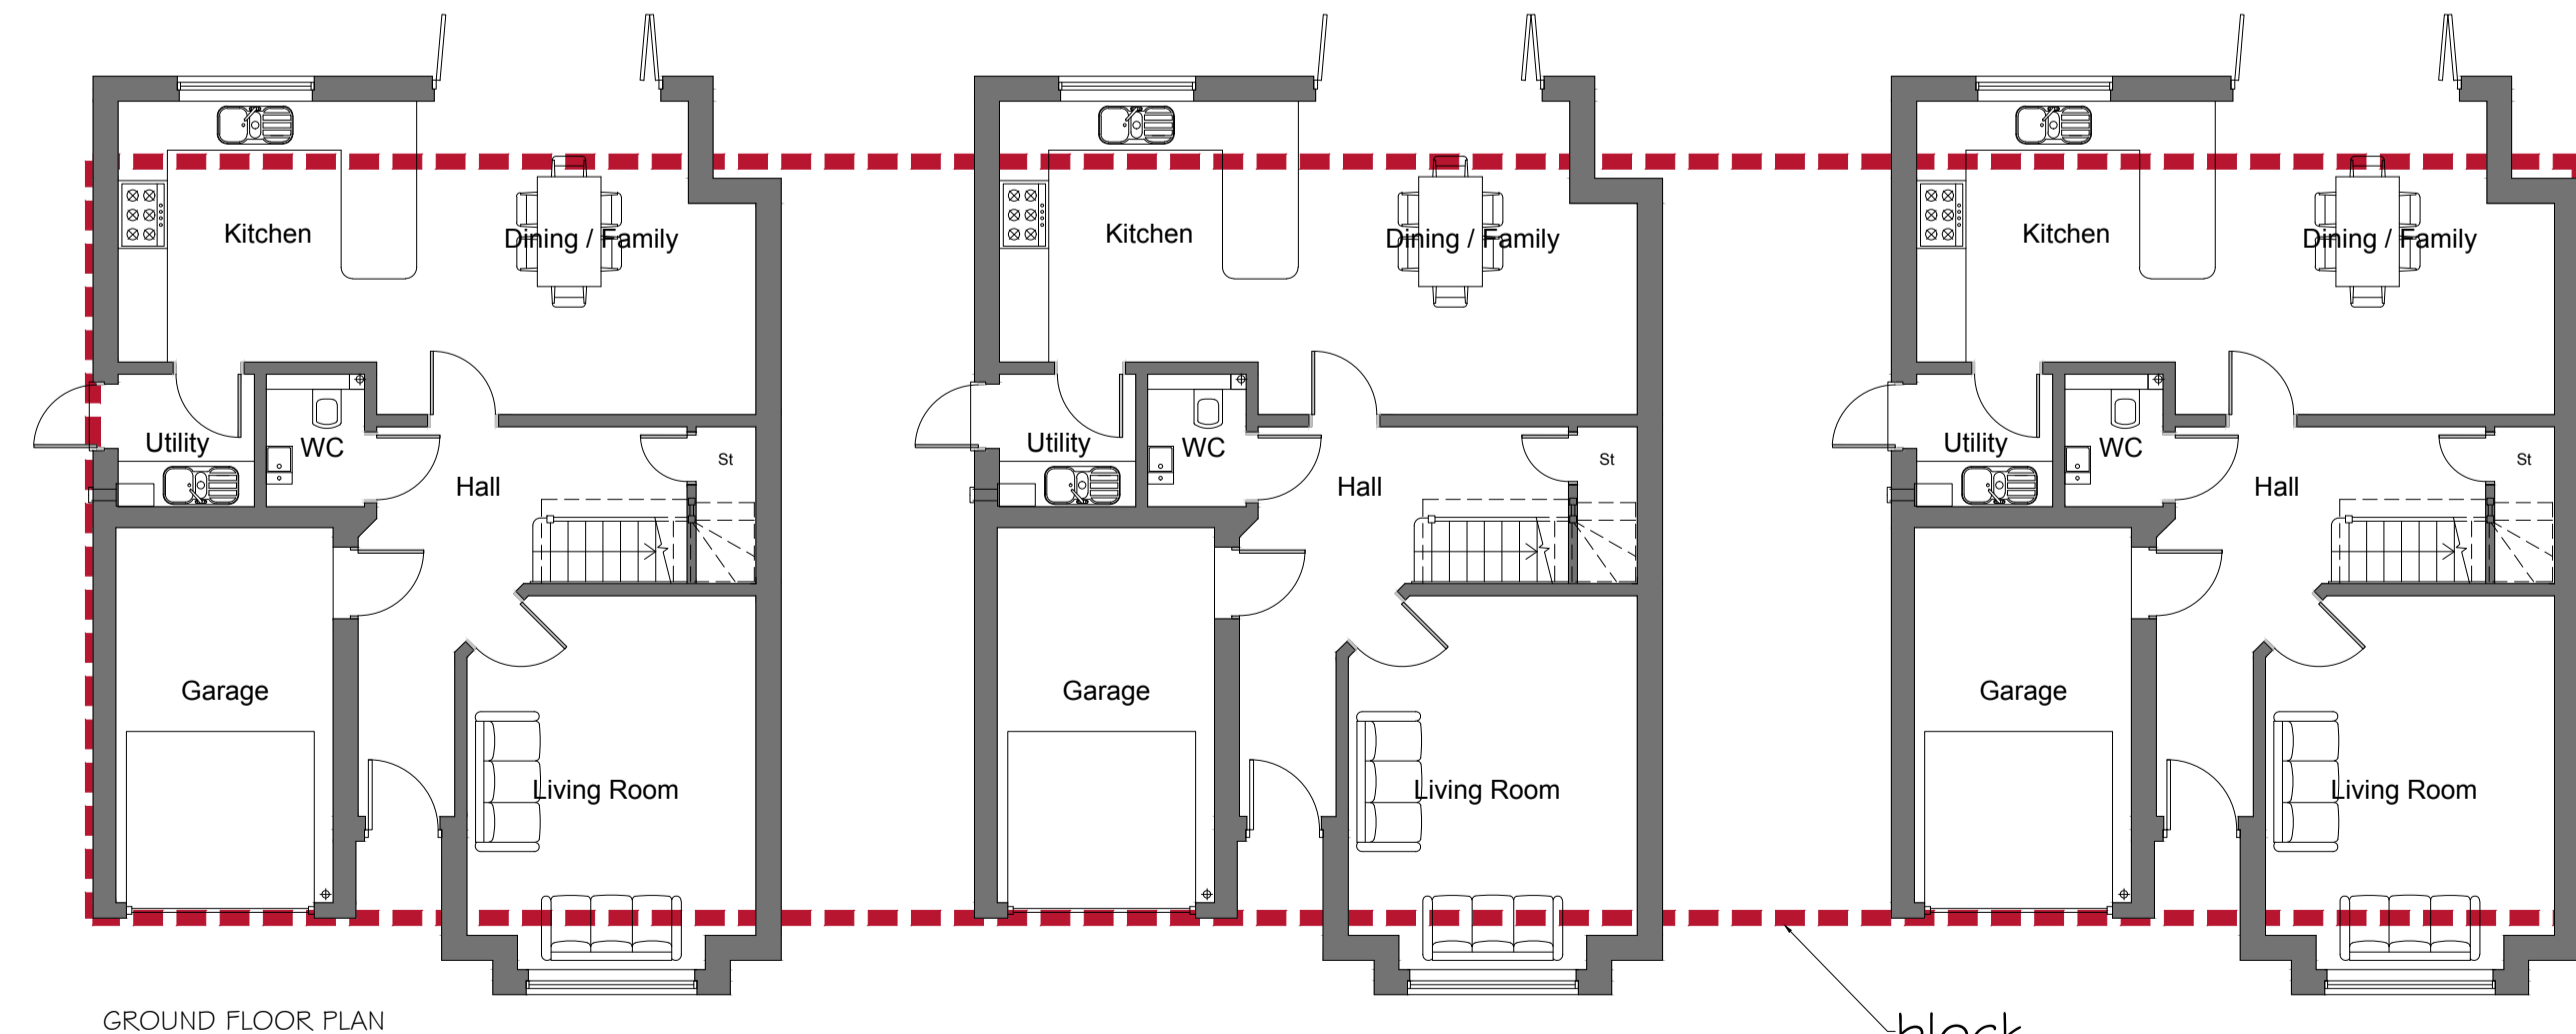

GROUND FLOOR PLAN
5 x 4bedr 7p houses - GIA 147m²/1582ft²

	Project LAND R/O FIRLANDS, SCAYNES HILL				
	Drawing Title EXEMPLAR HOUSE TYPE PLANS				
<small>© COPYRIGHT IN THE DRAWING AND WORK EXECUTED IN AND REMAINS THE PROPERTY OF THE DENTON HOMES LIMITED AND/OR ITS SUBSIDIARIES IN ACCORDANCE WITH THE PROVISIONS OF THE COPYRIGHT ACT. PERMISSION TO PRODUCE COPIES OR REPRODUCE DRAWINGS IN WHOLE OR IN PART FOR ANY PURPOSE SHOULD BE OBTAINED FROM DENTON HOMES LIMITED & ANY SUCH REPRODUCTIONS SHOULD INCLUDE THIS & THE FOREGOING STATEMENT.</small>	Date June 2020	Scale 1:200@A1	Status	Drawing number SK 03	Rev A
DENTON HOMES LTD <small>THE REAR BARN, THE MANOR FARM, 124 MANOR ROAD NORTH THAMES DITTON, SURREY, KT7 0BH</small>					