


1 0 1 2 3 4 5m

Scale Bar

Notes

Do not scale off this drawing except for planning purposes  
Check all dimensions on site before any work commences  
All goods, materials and workmanship must conform to current building regulations, british standards and codes of practice.  
Copyright of this drawing is to be retained by Ecotecture Ltd and must not be reproduced without written consent from the practice.

Drawing to be printed A1

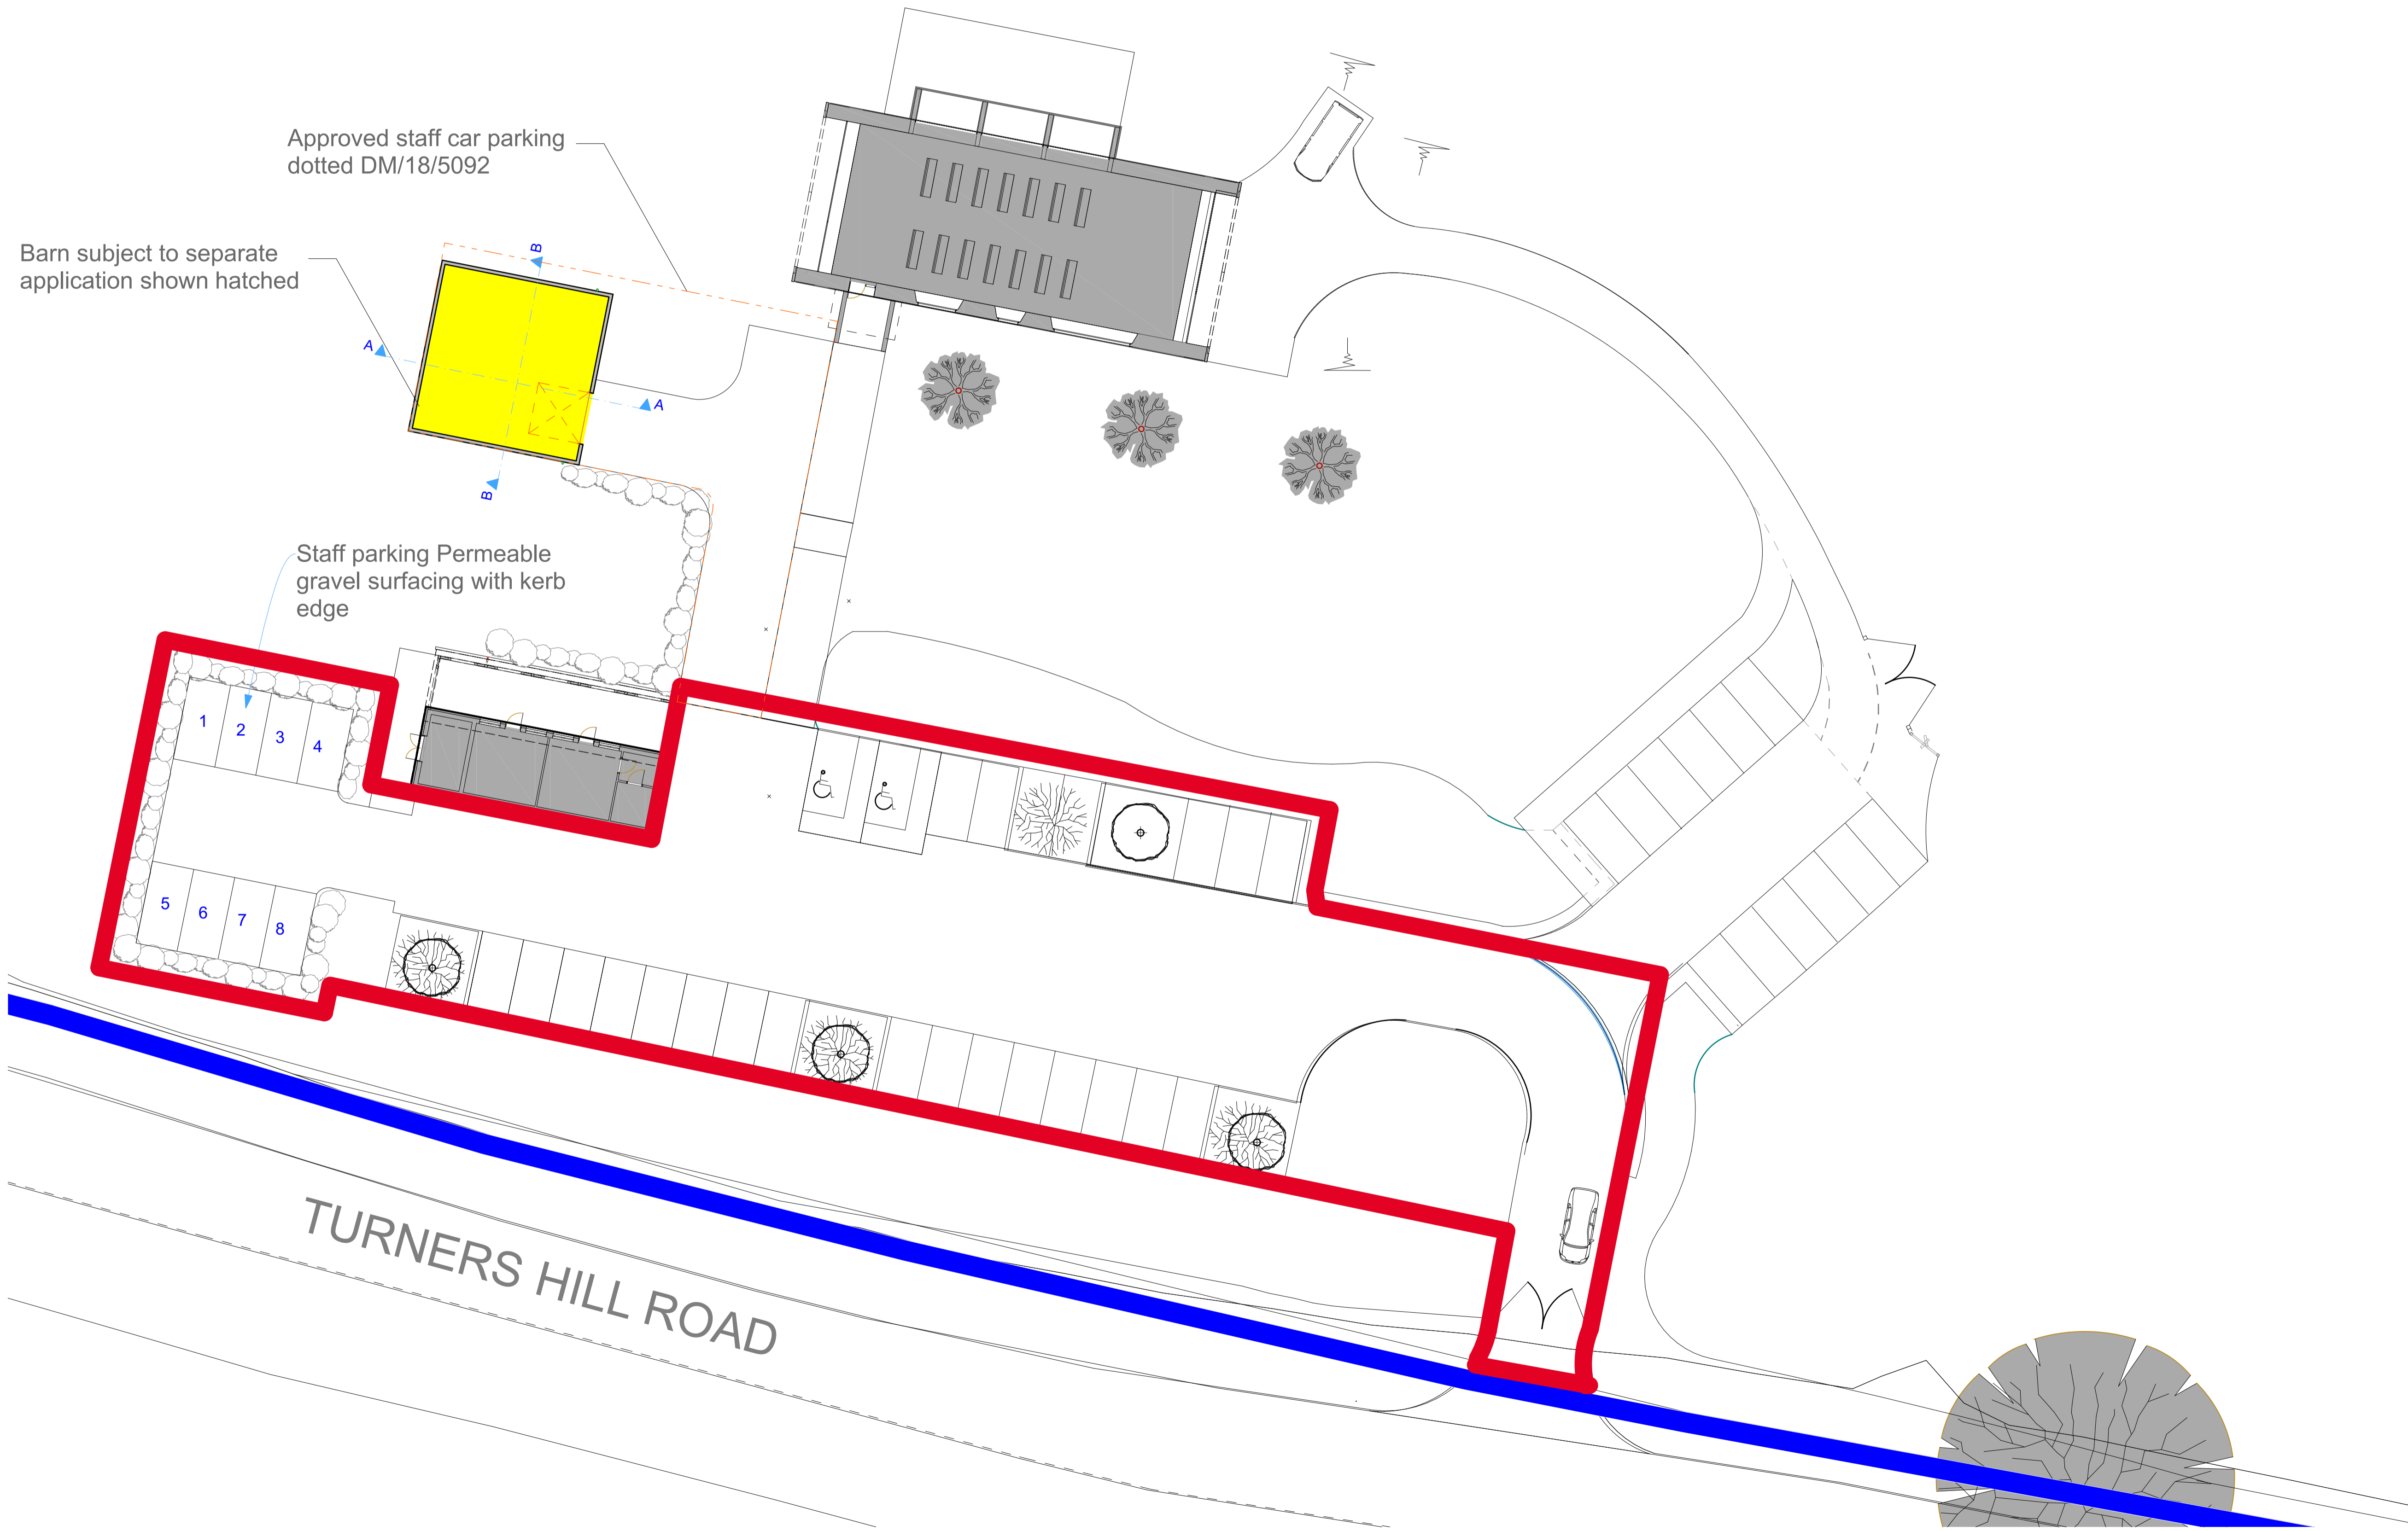

RevID	Issued By	Issue Date	Comment



01444 416745 info@ecotecture.co.uk  
www.ecotecture.co.uk

31 Sussex Road Haywards Heath  
West Sussex RH16 4DZ

Client: Hartmires

Address: New Staff Car Parking  
Land at Turners Hill  
West Sussex

Description: Site plan

Scale: 1:200 Date:  
Drawn: GMC Checked: JS  
Drawing No: 668 /404