



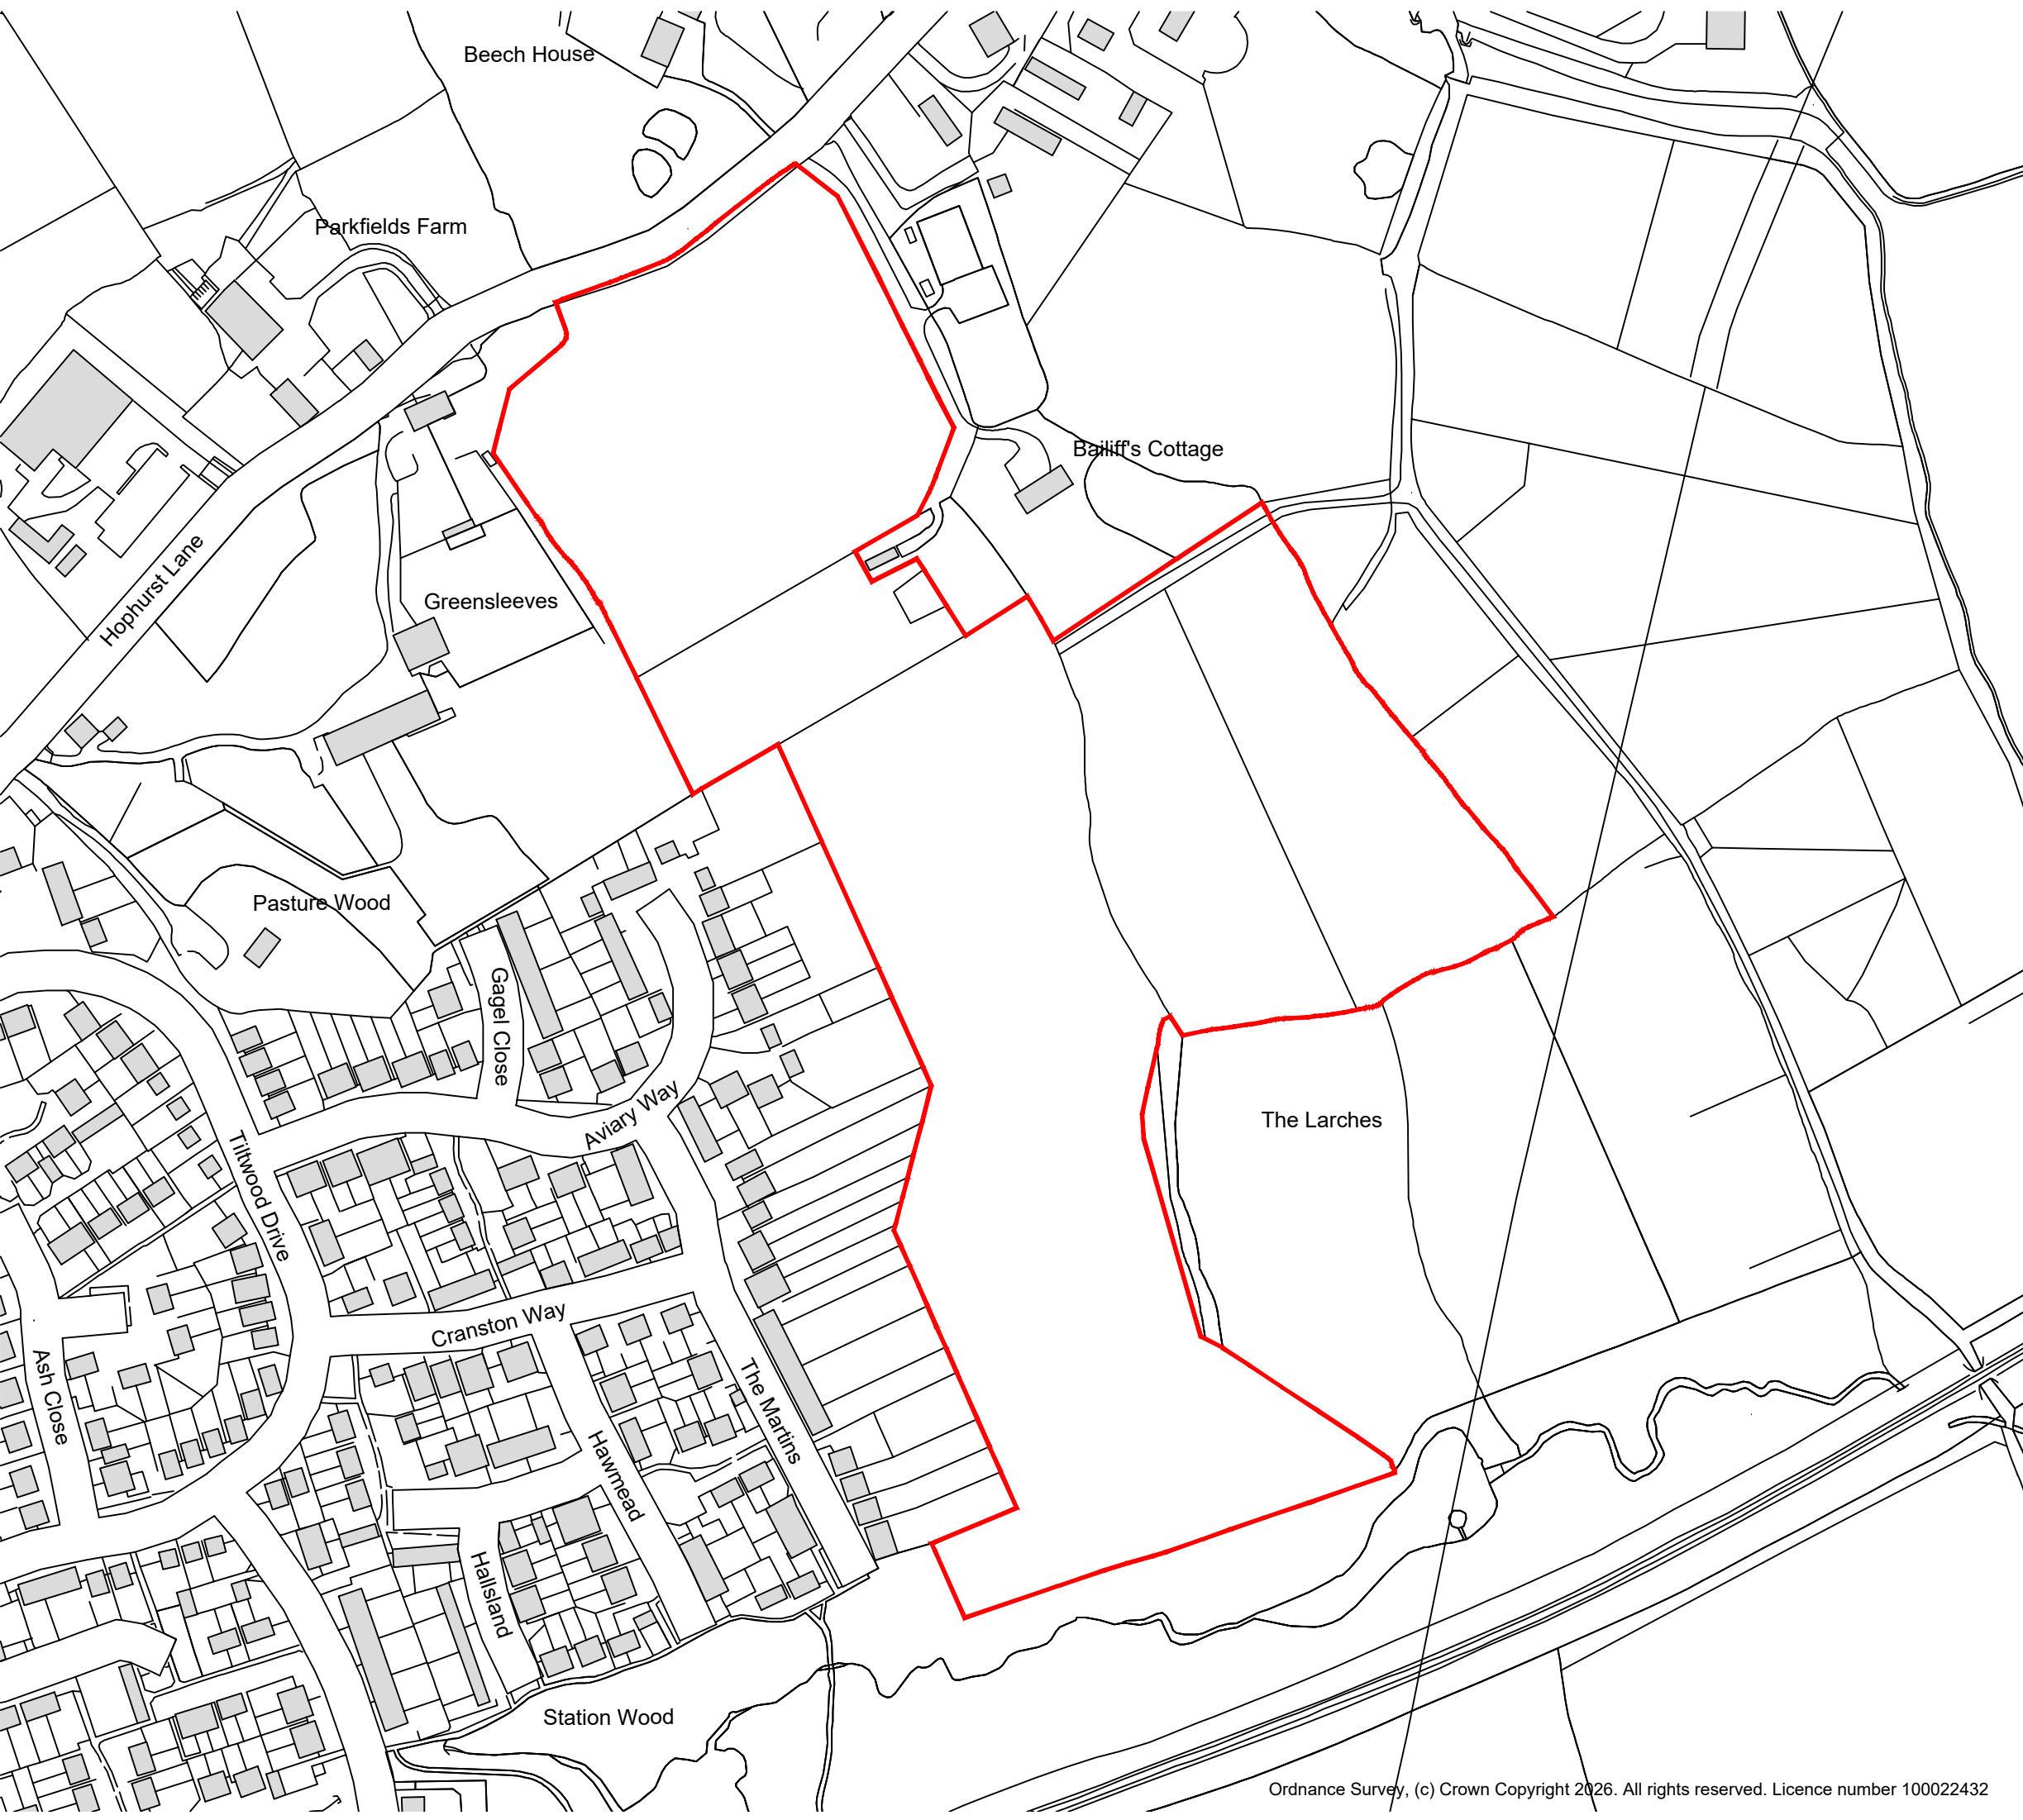

— Site boundary

 

Project
**Land South of Hophurst Lane,
Crowley Down**
Drawing Title
Site Plan

Date 18/03/26	Scale 1:2,500 at A3	Drawn by DG	Check by MR
Project No 1608	Drawing No 001	Revision V1	