


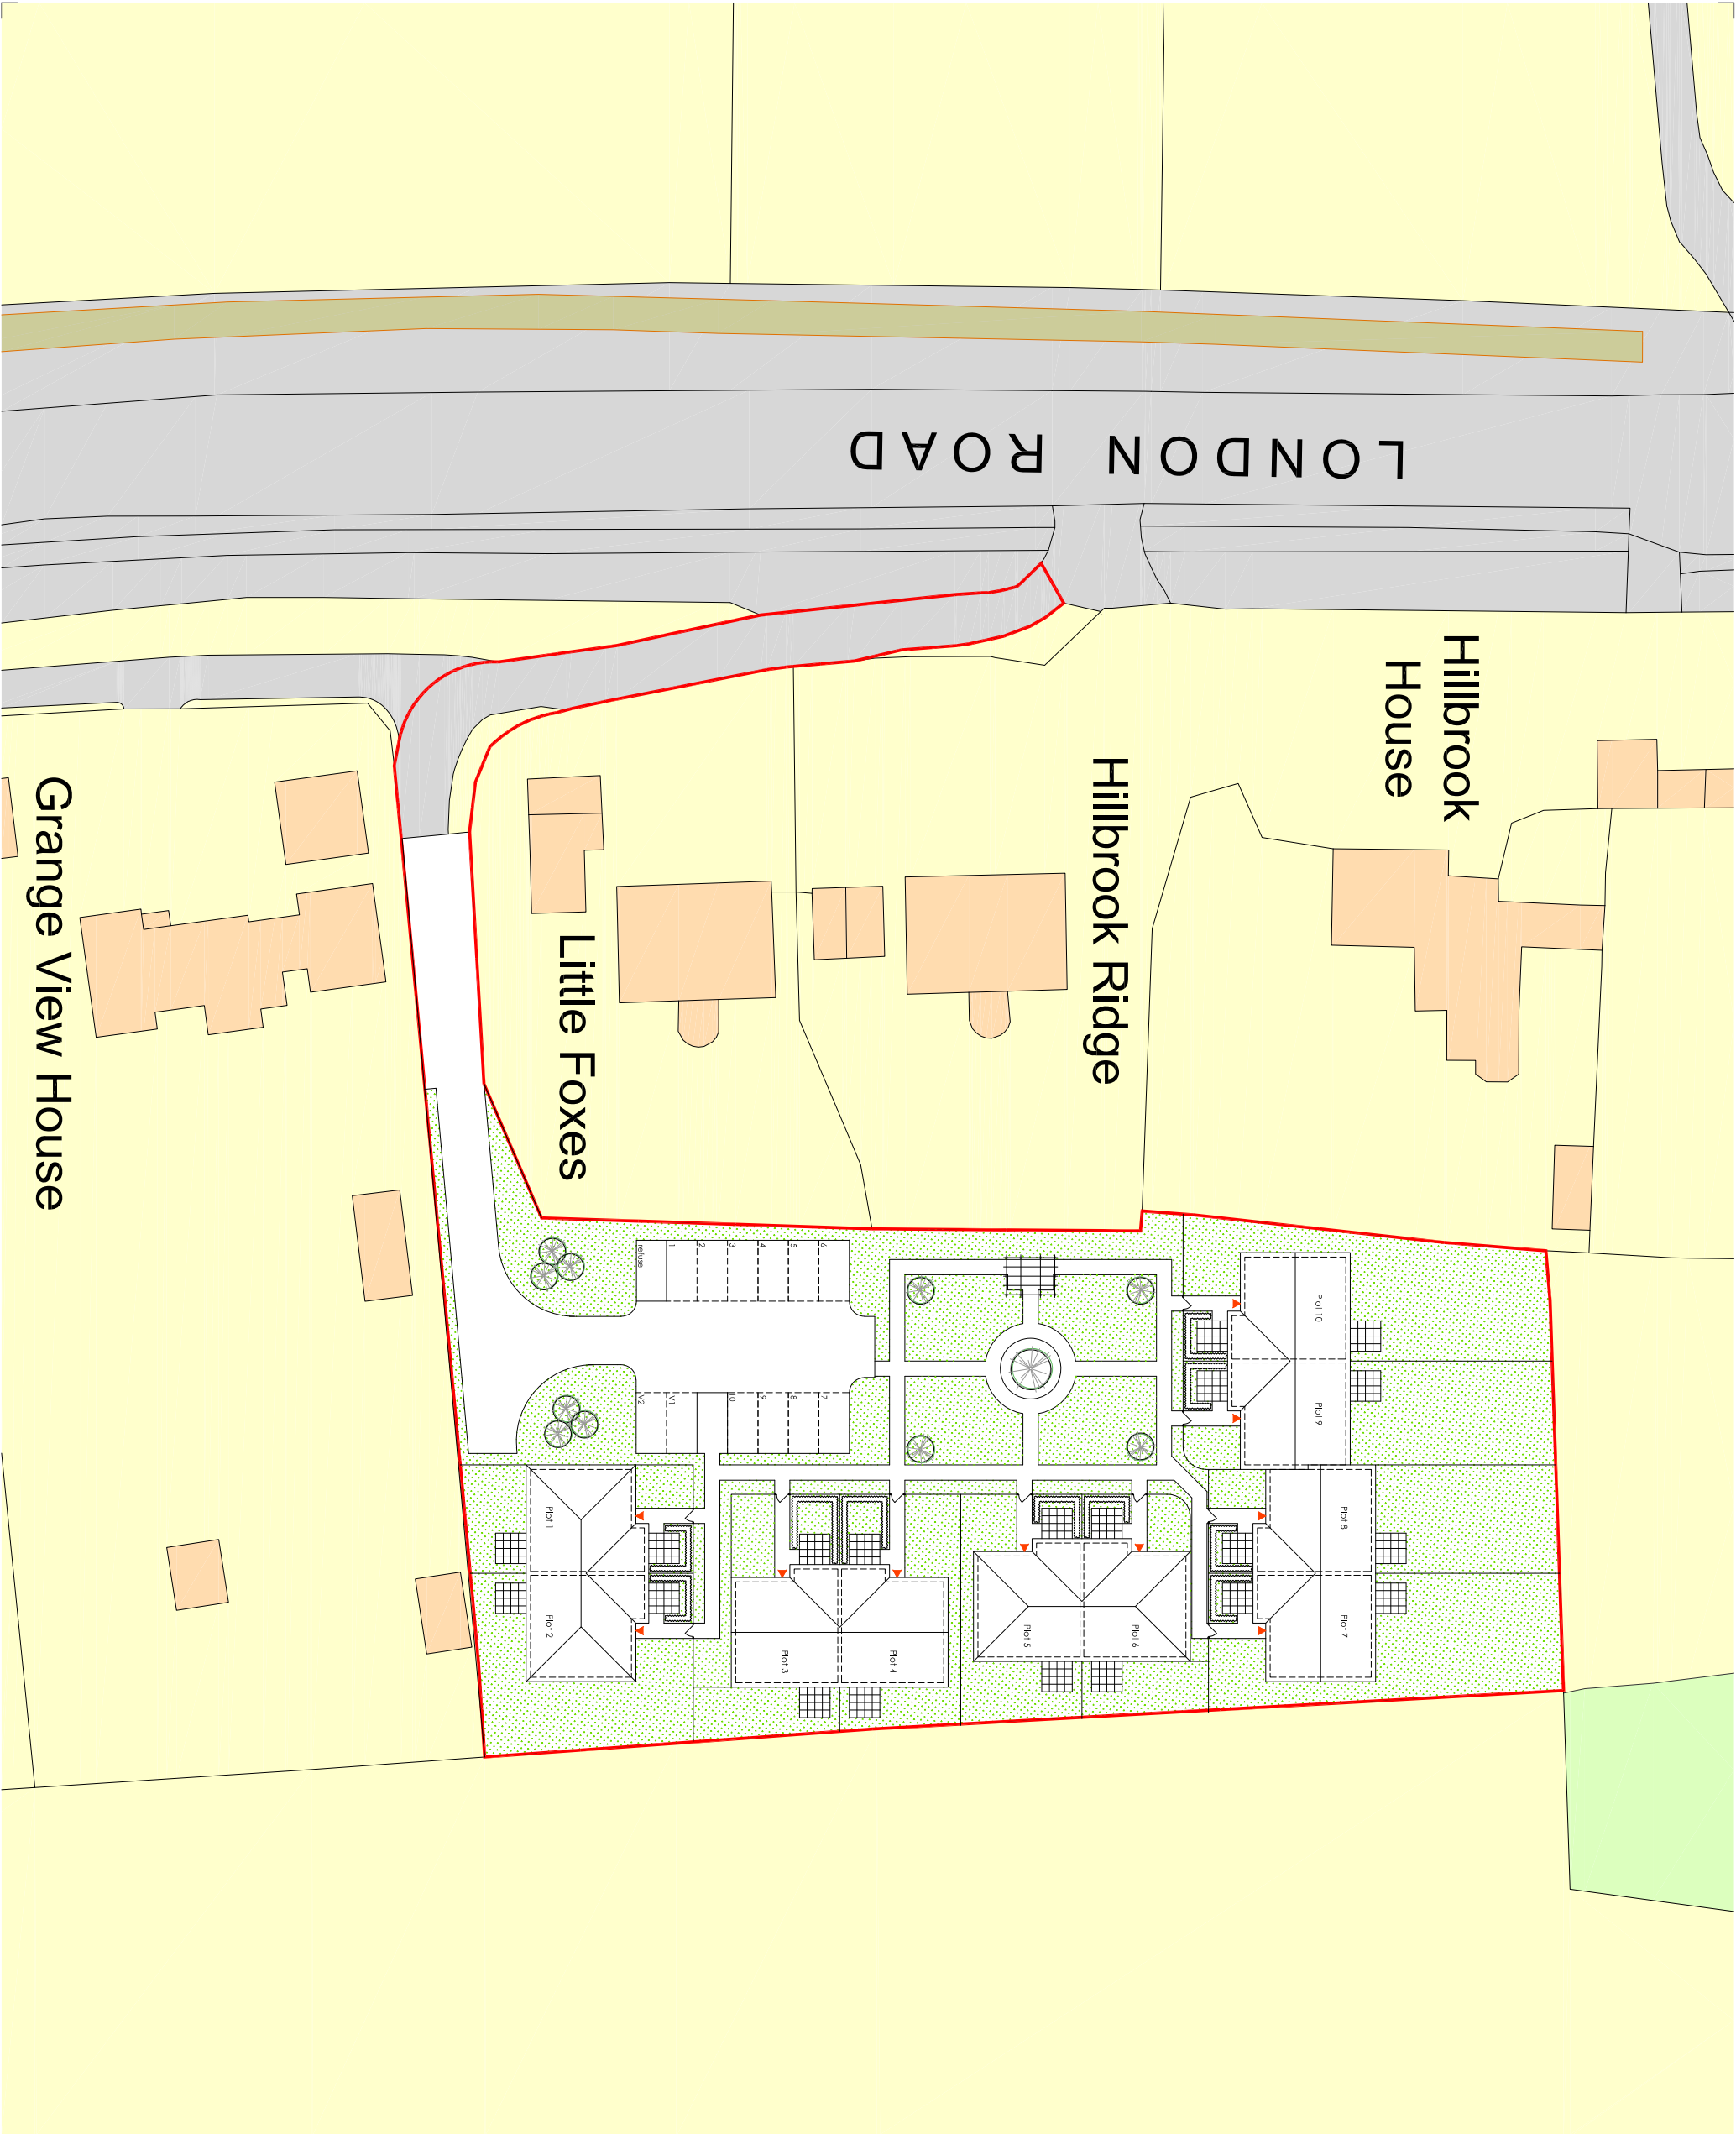


Disclaimer
This drawing is protected under the Copyright, Designs and Patents Act 1988. This drawing is protected by copyright of Devise Architecture & Design Ltd.
Devise Architecture & Design Ltd. Registered in England & Wales at 71-75 Shelton Street, Covent Garden, London, WC2H 9JQ. Company No: 11762469

Sketch
This drawing is produced for SKETCH PURPOSES ONLY and is not to be used for construction.
The drawing illustrates a sketch proposal only and as such is subject to detailed site investigation, including ground conditions/contaminated, drainage design and all other relevant information. The drawing is not to be used for any other purpose or as a basis for any other design or construction without the written consent of Devise Architecture & Design Ltd. 

Rev.	Description	Date
/	.	.

Notes

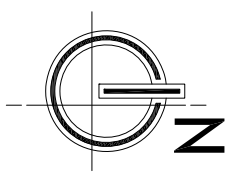

Client:	ALBANY HOMES
Project:	The Yard London Road Albourne West Sussex, BN6 9BJ
Title:	Proposed Site Plan Option 2
Status:	S K E T C H
Scale:	1:500
Date:	09/2023
Revision:	/
Sheet:	A1
Drg No:	DA 23 - 069 - 105 - SK