
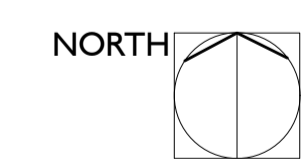


- KEY**
- Application boundary
 - Other land owned by the applicant
 - - - Approximate area of existing approvals

- DM/15/1035 Natural Burial Phases**
- Phase 01
 - Phase 02
 - Phase 03

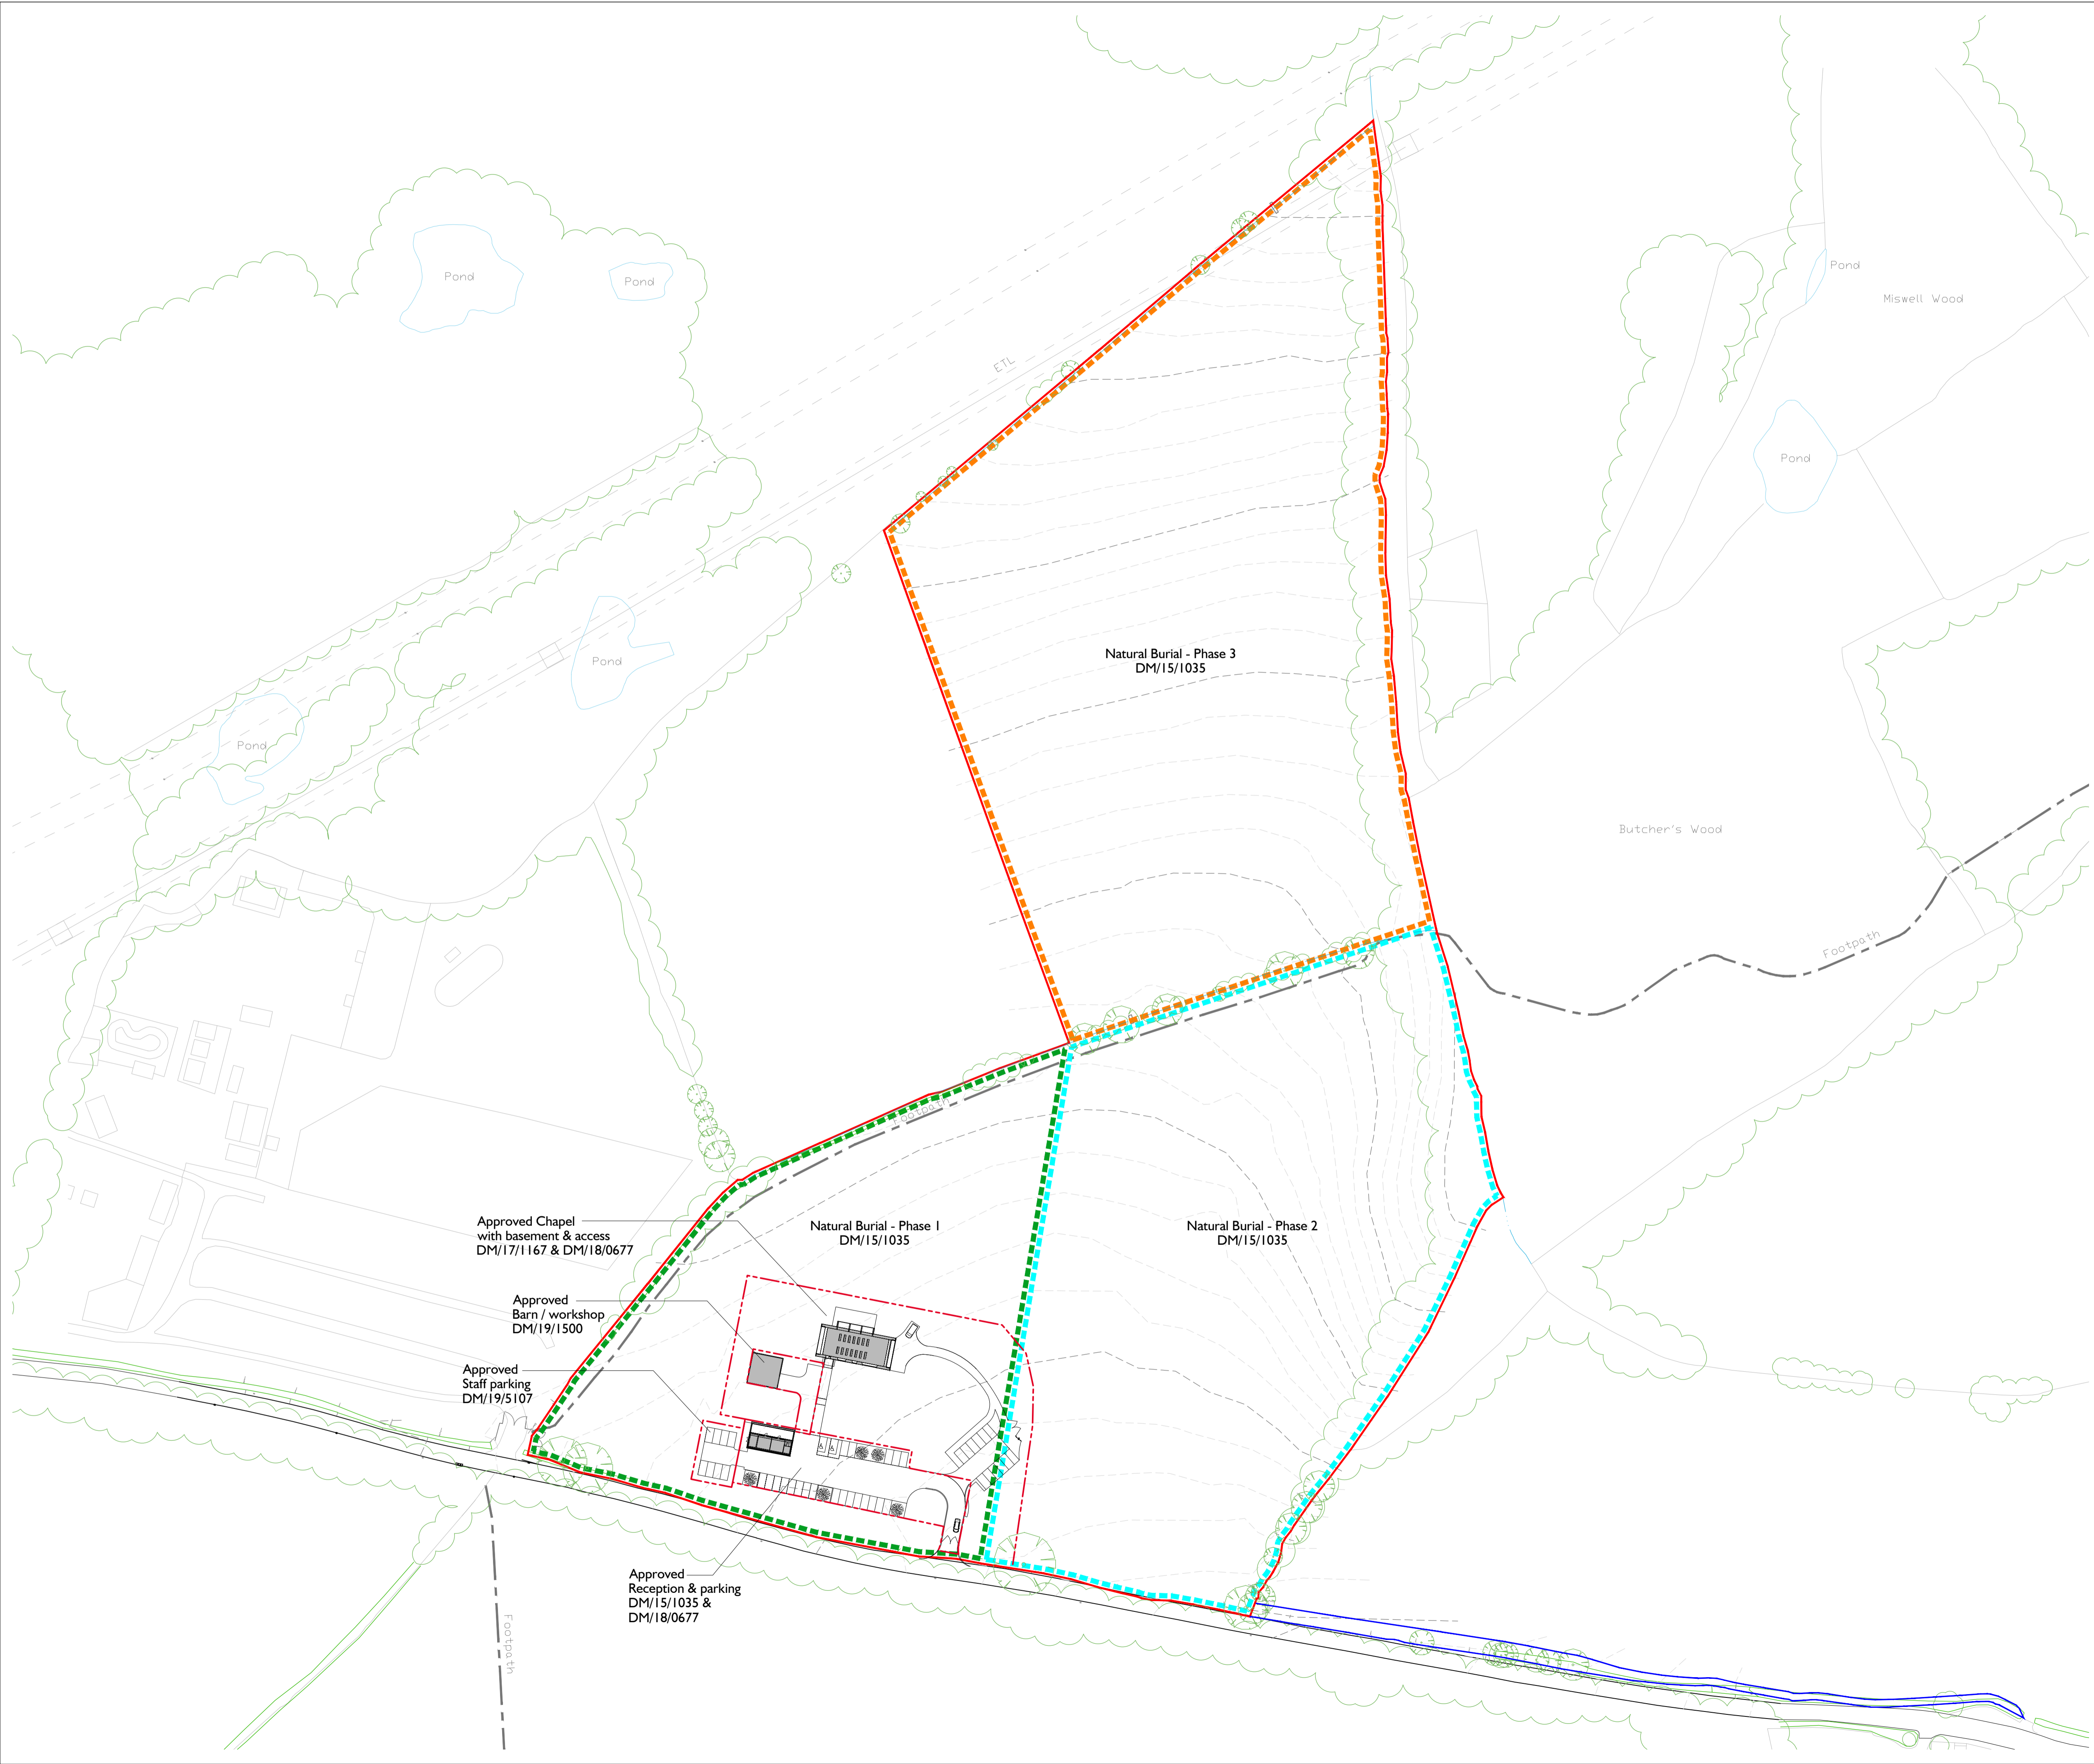

A	Issued for Planning	2020-07-27	MH	MG
-	First issue	2020-07-02	ZH	MG
rev	description	date	by	chk

project
CREMATORIUM - LAND NORTH OF TURNERS HILL RD

client
HARTMIRES INVESTMENTS LTD

drawing title
EXISTING APPROVALS COMPOSITE PLAN

drawing number	revision	status	scale
917-GA-04	A	PLANNING	1:1000@AI