



NORTH

INDICATIVE SITE PLAN PROPOSAL. TO BE READ IN CONJUNCTION WITH WITH LANDSCAPE AND VISUAL APPRAISAL

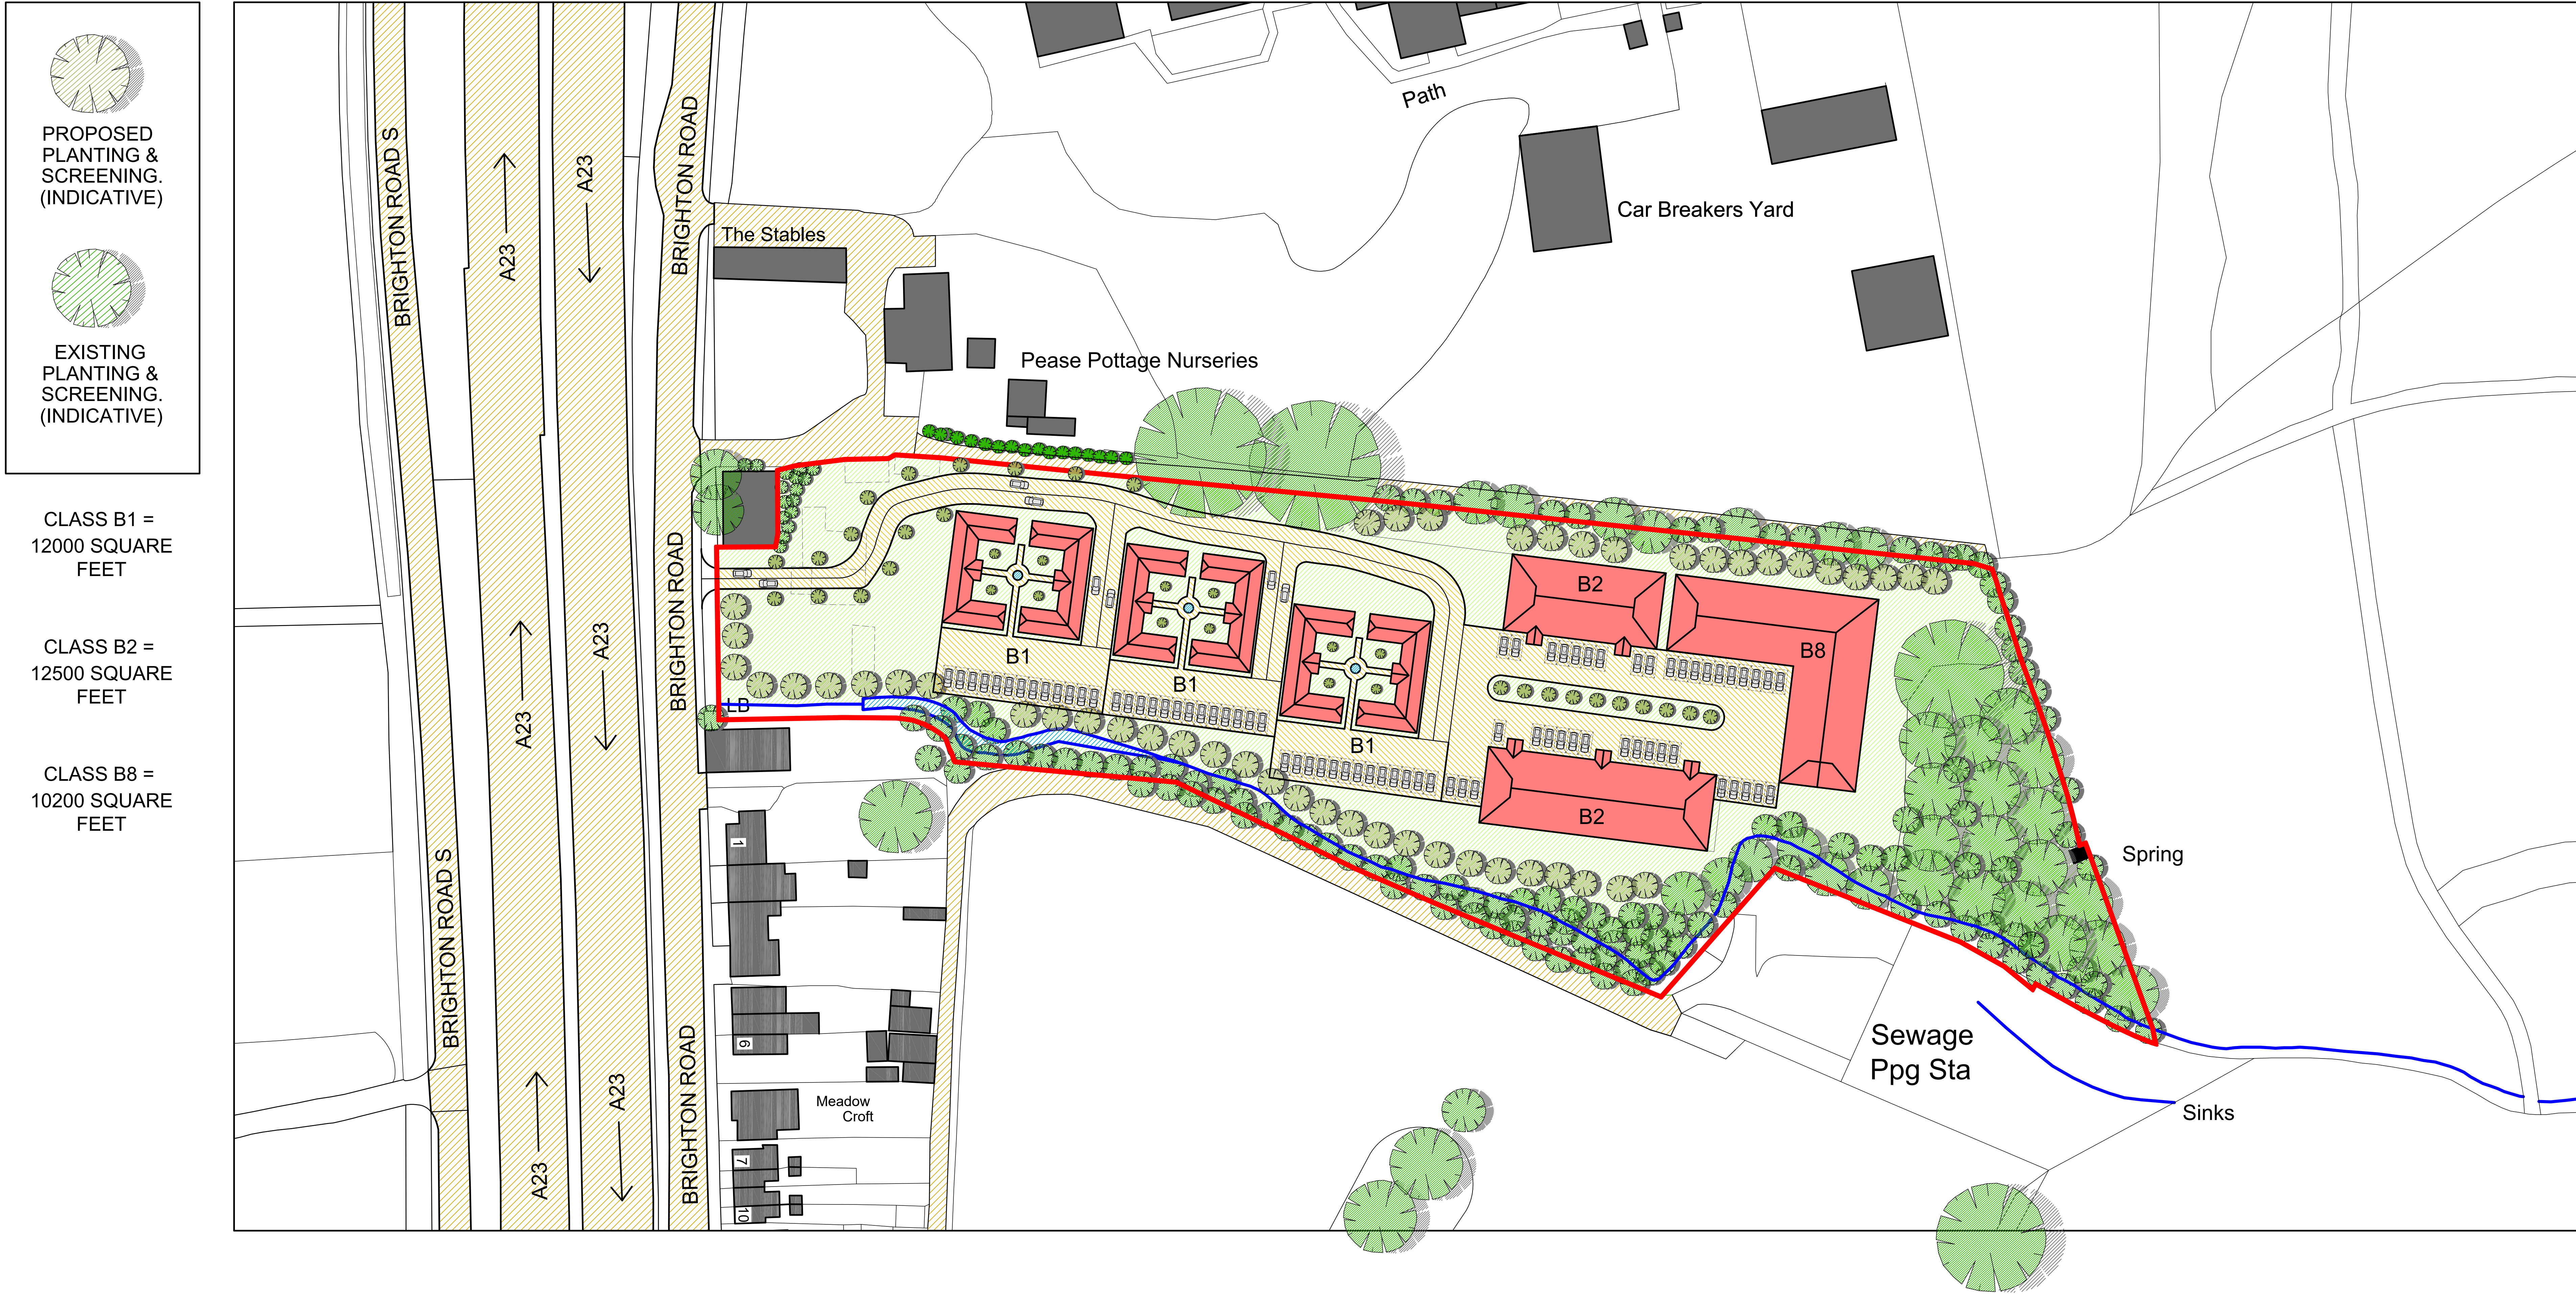


Ordnance Survey, (c) Crown Copyright 2020. All rights reserved. Lience number 100022432

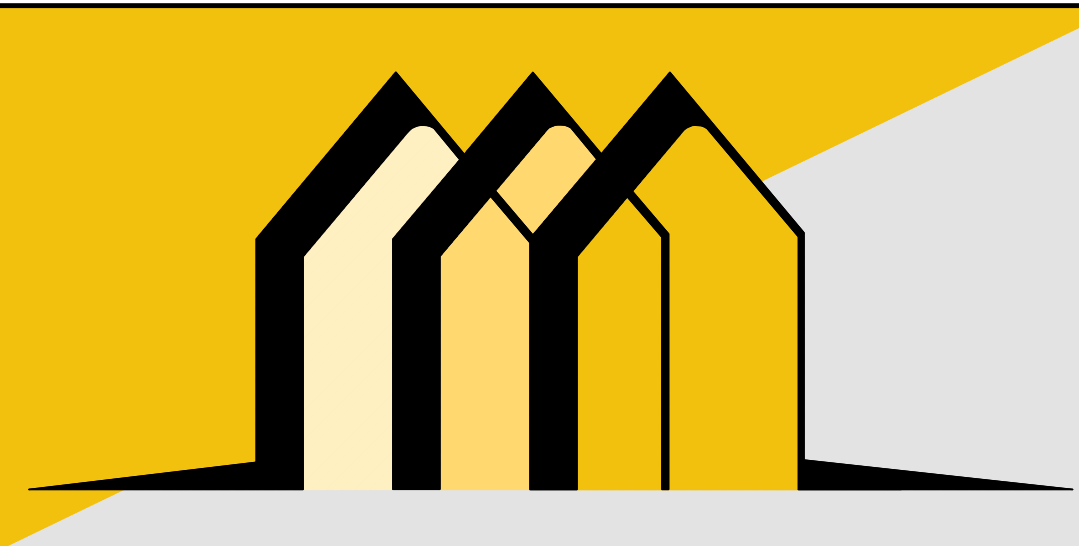

CONTACT INFO

E: Scott@EllisdonArchitecturalAssociates.co.uk
W: WWW.EllisdonArchitecturalAssociates.co.uk
T: 01293 400310
M: 07828 189525

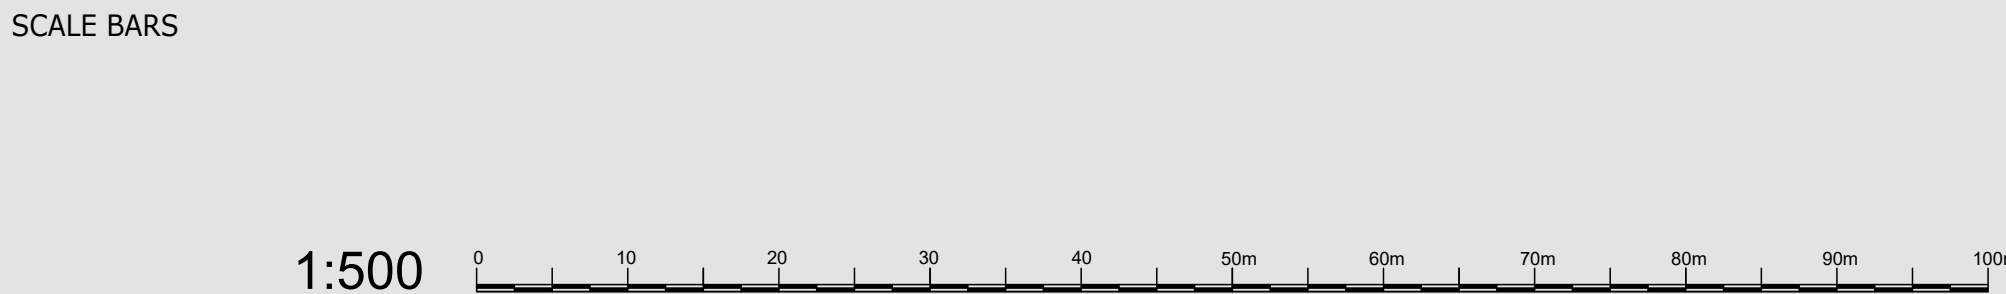

REVISION	DESCRIPTION
0	FIRST ISSUE
A	

STATUS:

PLANNING

STRICTLY NOT FOR CONSTRUCTION

CLIENT:
JOB REF:	298
DRG. NO:	02
DRG. TITLE:	PROPOSED PLANS
DATE:	JULY 2020
SCALE:	1:500@A0

SITE ADDRESS:

PEASE POTTAGE NURSERIES
BRIGHTON ROAD
PEASE POTTAGE