
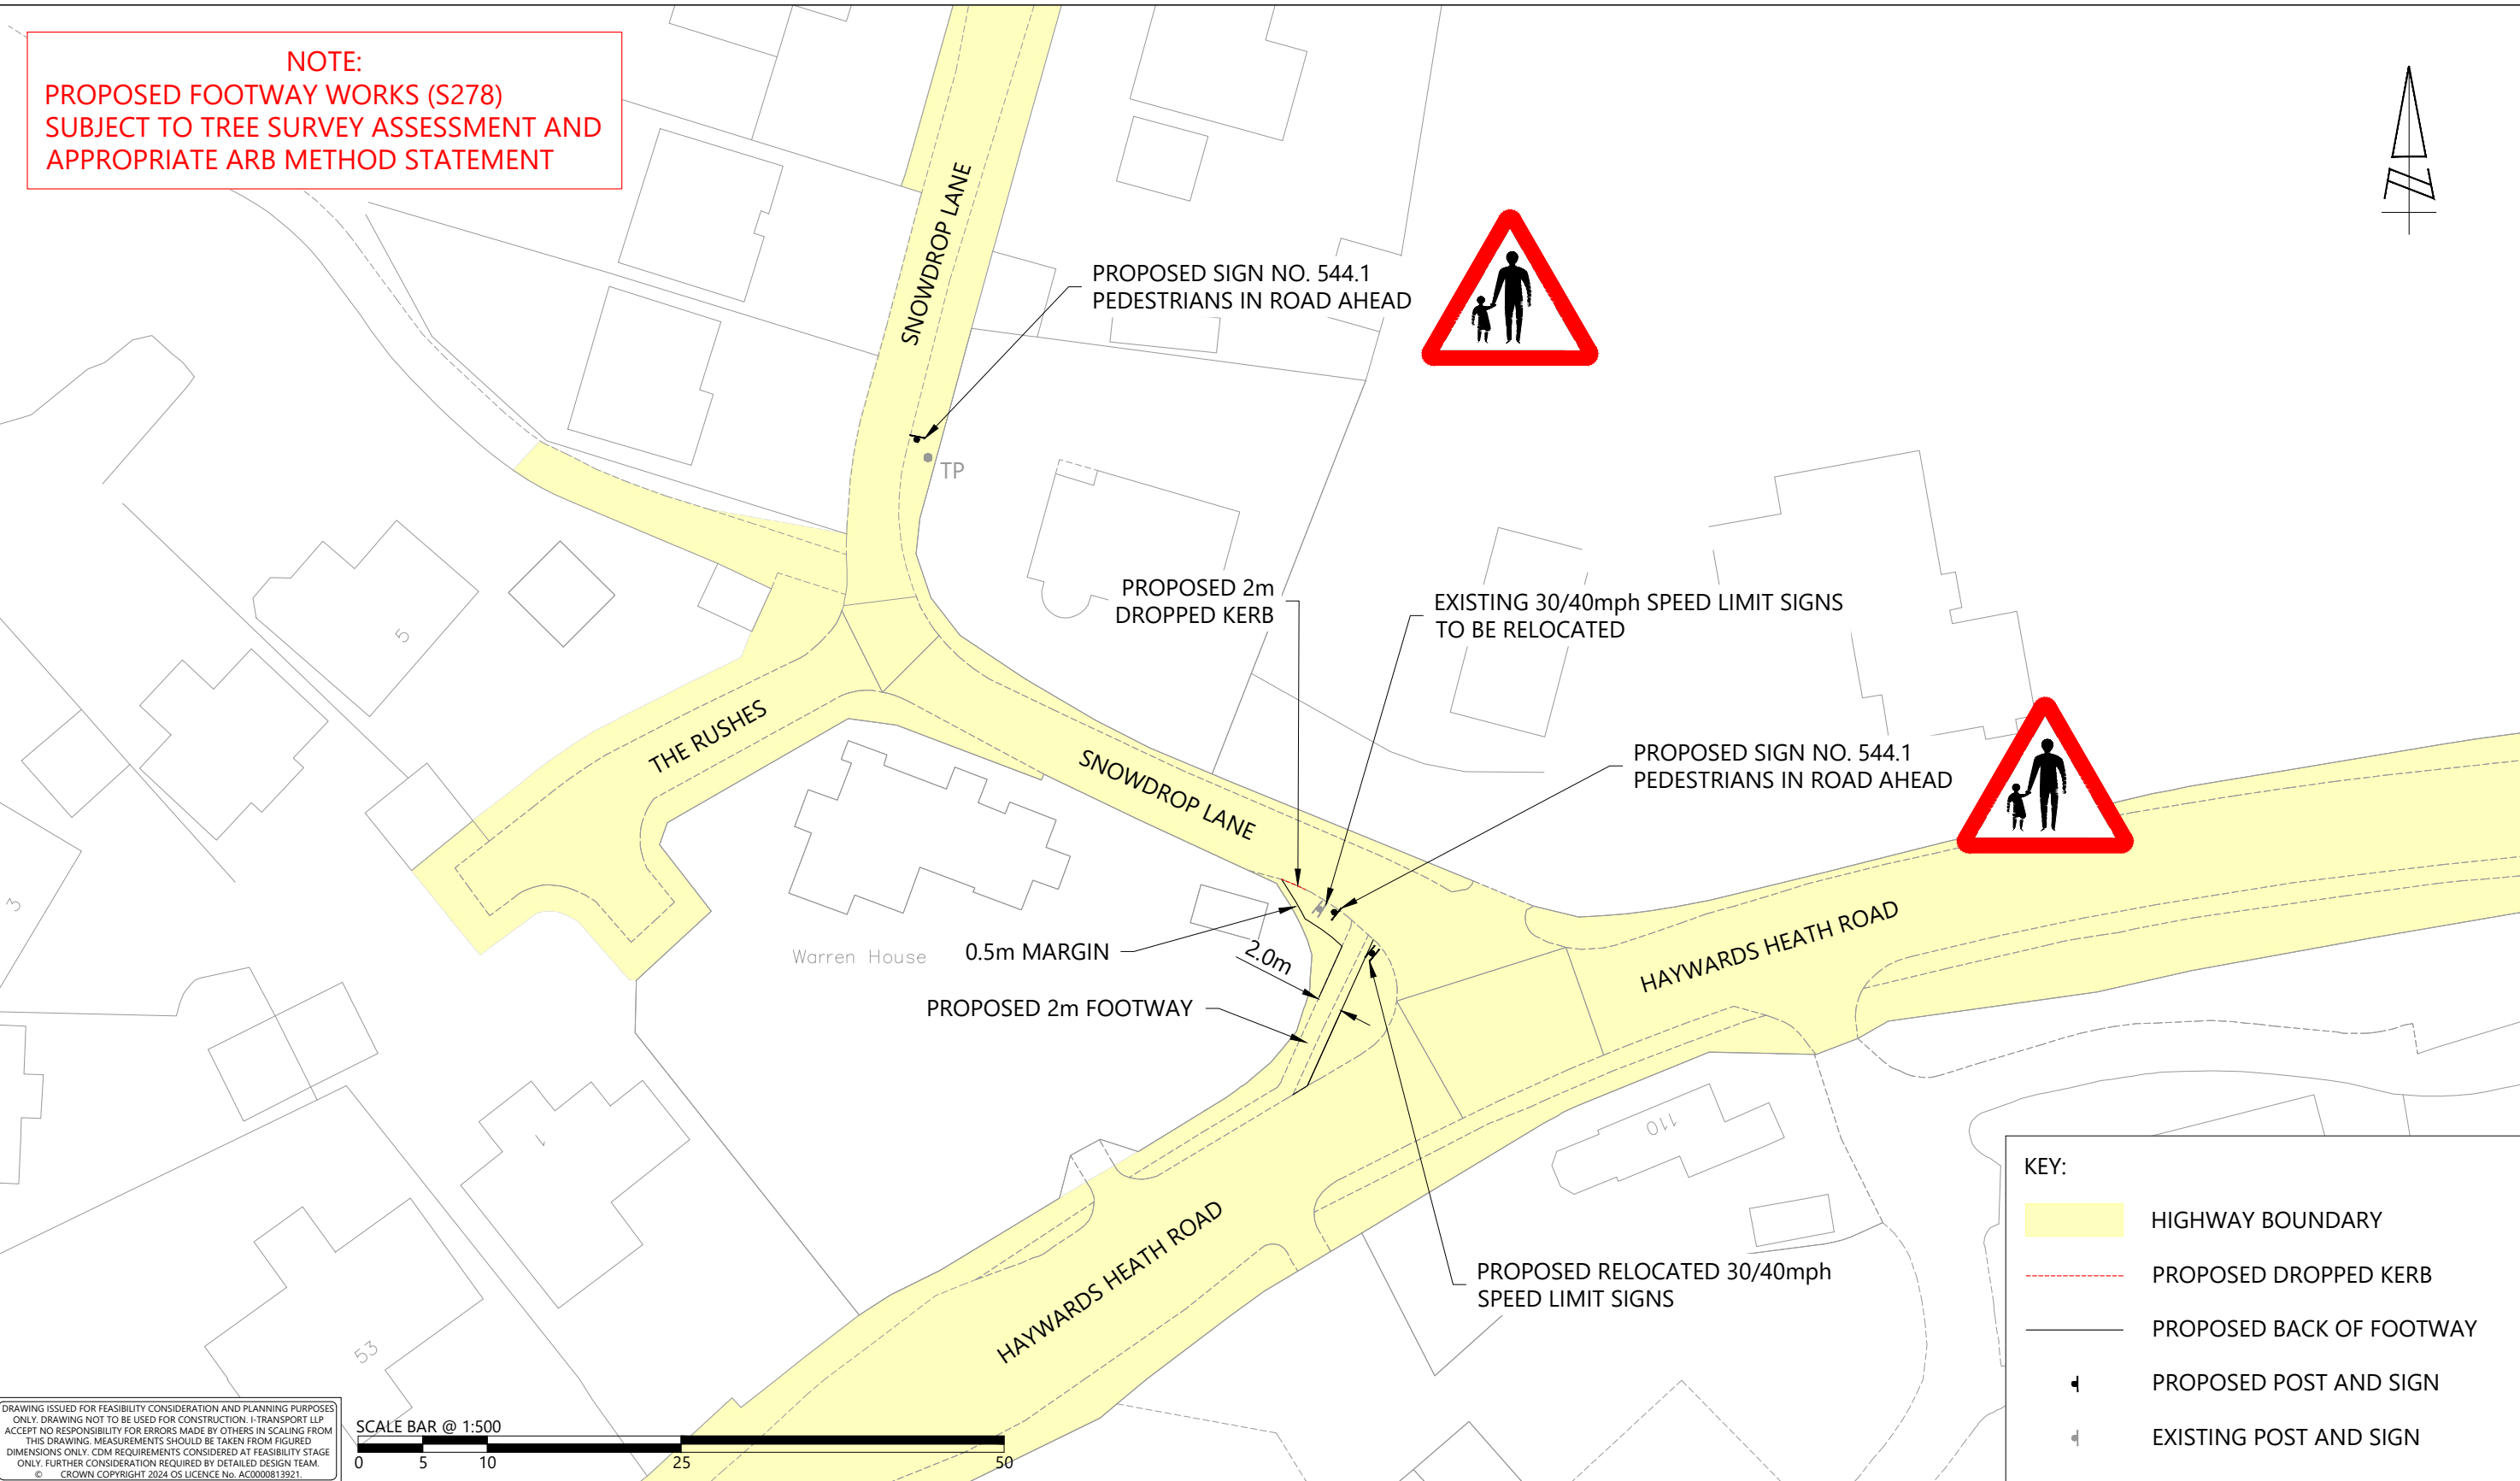


NOTE:
PROPOSED FOOTWAY WORKS (S278)
SUBJECT TO TREE SURVEY ASSESSMENT AND
APPROPRIATE ARB METHOD STATEMENT

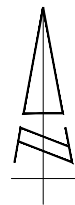

DRAWING ISSUED FOR FEASIBILITY CONSIDERATION AND PLANNING PURPOSES ONLY. DRAWING NOT TO BE USED FOR CONSTRUCTION. I-TRANSPORT LLP ACCEPTS NO RESPONSIBILITY FOR ERRORS MADE BY OTHERS IN SCALING FROM THIS DRAWING. MEASUREMENTS SHOULD BE TAKEN FROM FIGURED DIMENSIONS ONLY. CDM REQUIREMENTS CONSIDERED AT FEASIBILITY STAGE ONLY. FURTHER CONSIDERATION REQUIRED BY DETAILED DESIGN TEAM. © CROWN COPYRIGHT 2024 OS LICENCE No. AC0000813921.

SCALE BAR @ 1:500

0 5 10 25 50



33 Queen Street, London, EC4R 1AP

Tel: 0204 531 3660

www.i-transport.co.uk

A	02.06.25	TA	MINOR DRAWING UPDATES	BC	MG
REV	DATE	BY	DESCRIPTION	CHK	APD
STATUS:			FOR INFORMATION		

TITLE:		PROPOSED FOOTWAY IMPROVEMENTS AT SNOWDROP LANE	
PROJECT:		LAND AT NORTH COLWELL FARM	
CLIENT:		MILLER HOMES	

DRAWN:	CHECKED:	APPROVED:
TA	BC	MG
PROJECT No:	SCALE @ A3:	DATE:
ITL19597	1:500	27.05.25
DRAWING No:	ITL19597-GA-021	
REV:	A	