


EAST GRINSTEAD

Title: Railway Approach RH19 1BS
Comment: Railway Approach Car park

MID SUSSEX DISTRICT COUNCIL

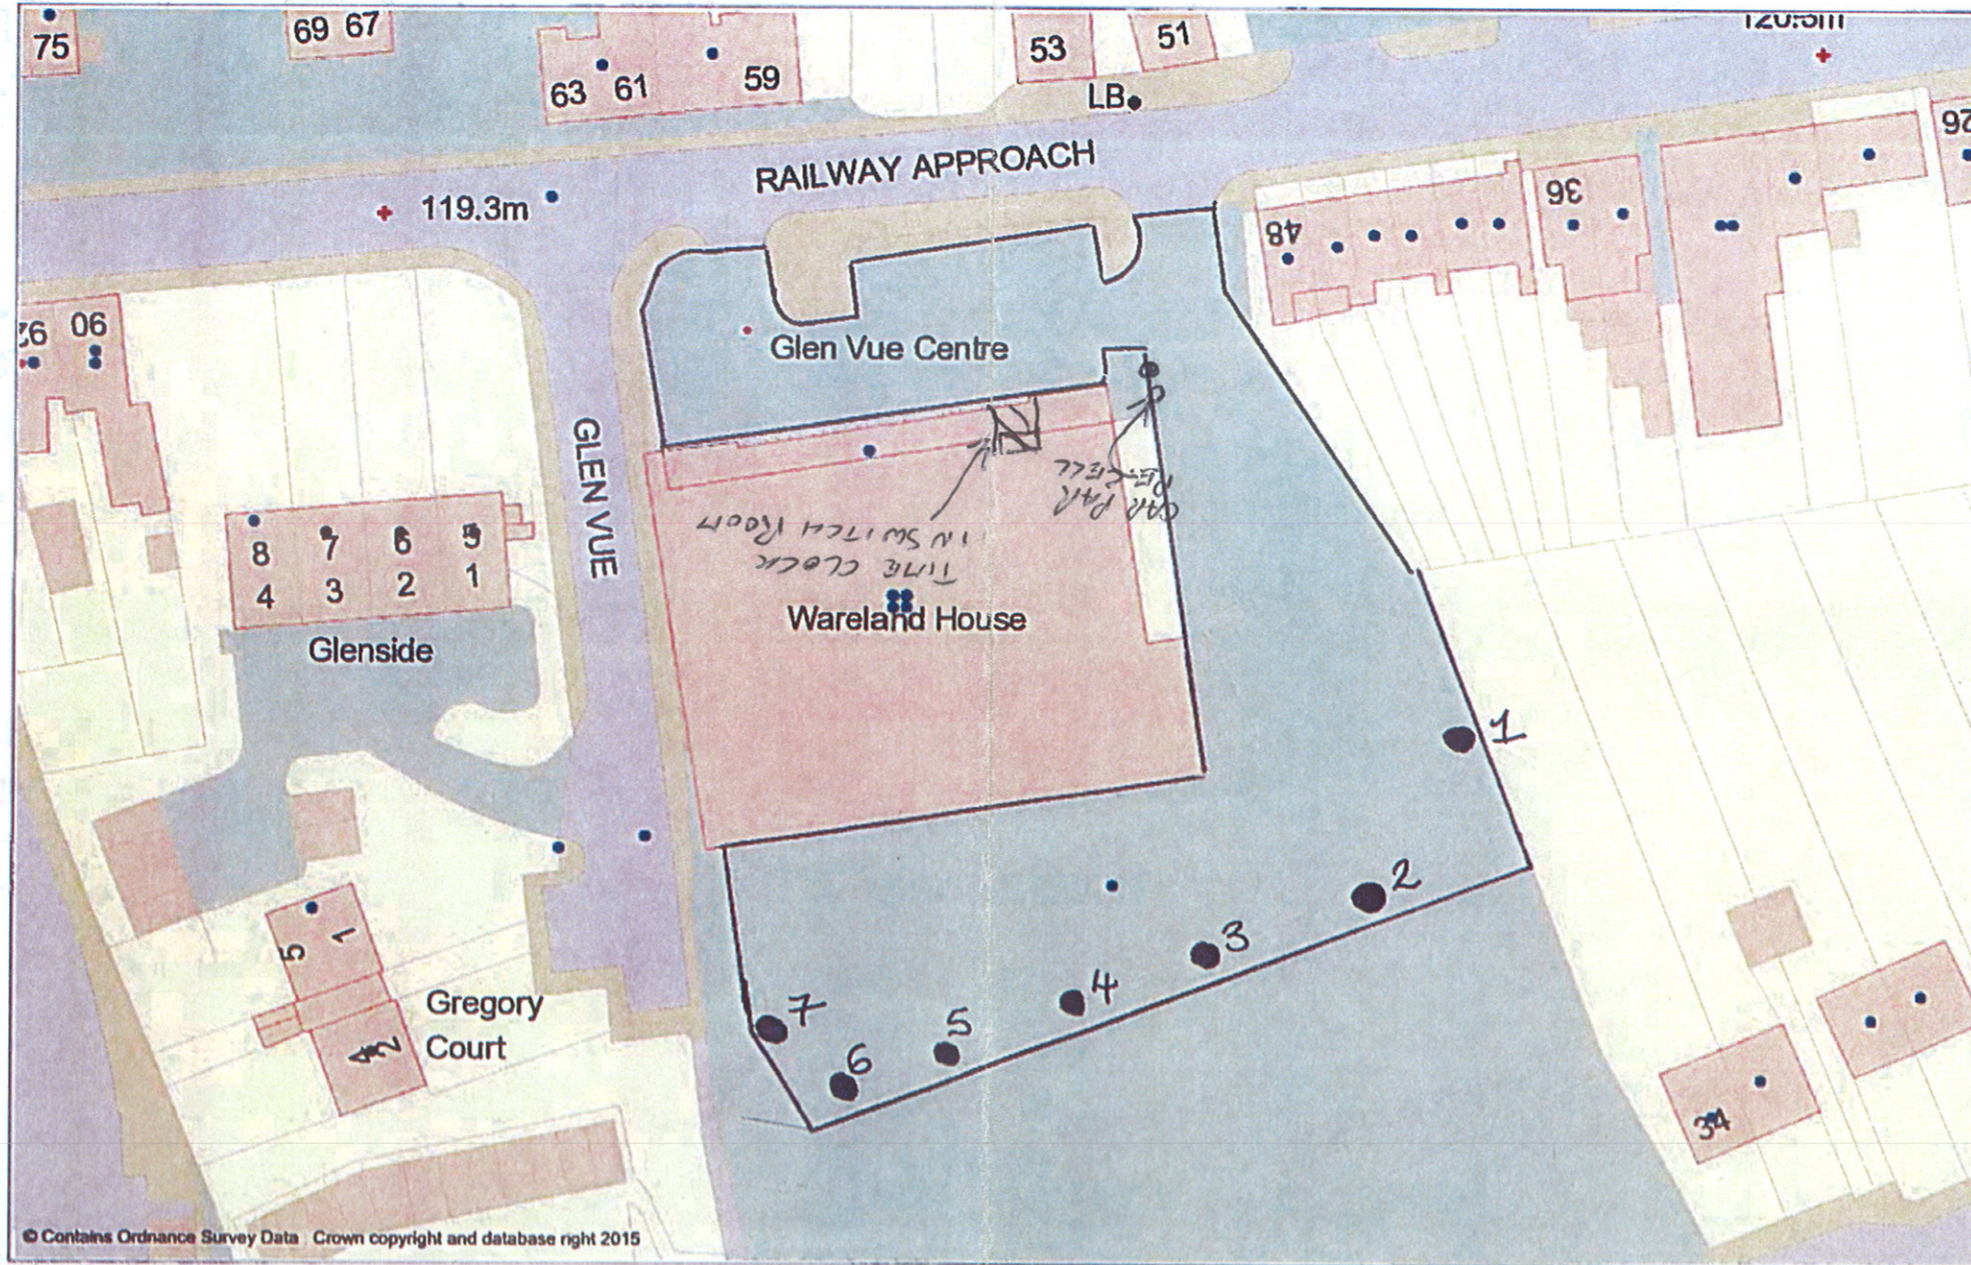

Printed: 10-11-2015

Map Centre (Easting:Northing): 539131:138179

Scale: 1:588