

Apply for a Pavement License

MSDC Ref:	LI/26/1325

Applicant Details

Licence Type	Renewing current licence
Applicant Details	
First Name	Dean
Last Name	Harding

Premises Details

Premises Details	
Applicant address	
Street address	THE TALBOT HIGH STREET
Town/Village	CUCKFIELD
County	WEST SUSSEX
Postcode	RH17 5JX
Label	
Premises Name	The Talbot
Specify the purpose for which the license will be used	to sell or serve food or drink from

Furniture

Specify the days of the week on which it is proposed to have	Monday, Tuesday, Wednesday, Thursday, Friday, Saturday, Sunday
--	--

furniture on the highway	
Monday from	12:00
Monday to	22:00
Tuesday from	12:00
Tuesday to	22:00
Wednesday from	12:00
Wednesday to	22:00
Thursday from	12:00
Thursday to	22:00
Friday from	12:00
Friday to	22:00
Saturday from	12:00
Saturday to	22:00
Sunday from	12:00
Sunday to	22:00
Label	
Describe the type of furniture to which the application relates	Maximum of 4 small square tables (2 foot square) with 2 chairs to each table


Supporting Documents

Are the plan or photos of the furniture planned different from the existing licence.	No



Details

The proposed duration of the licence 2 Years	
Date	03/08/2026
All information provided in this form is true and accurate to the best of my knowledge.	Yes

ROAD

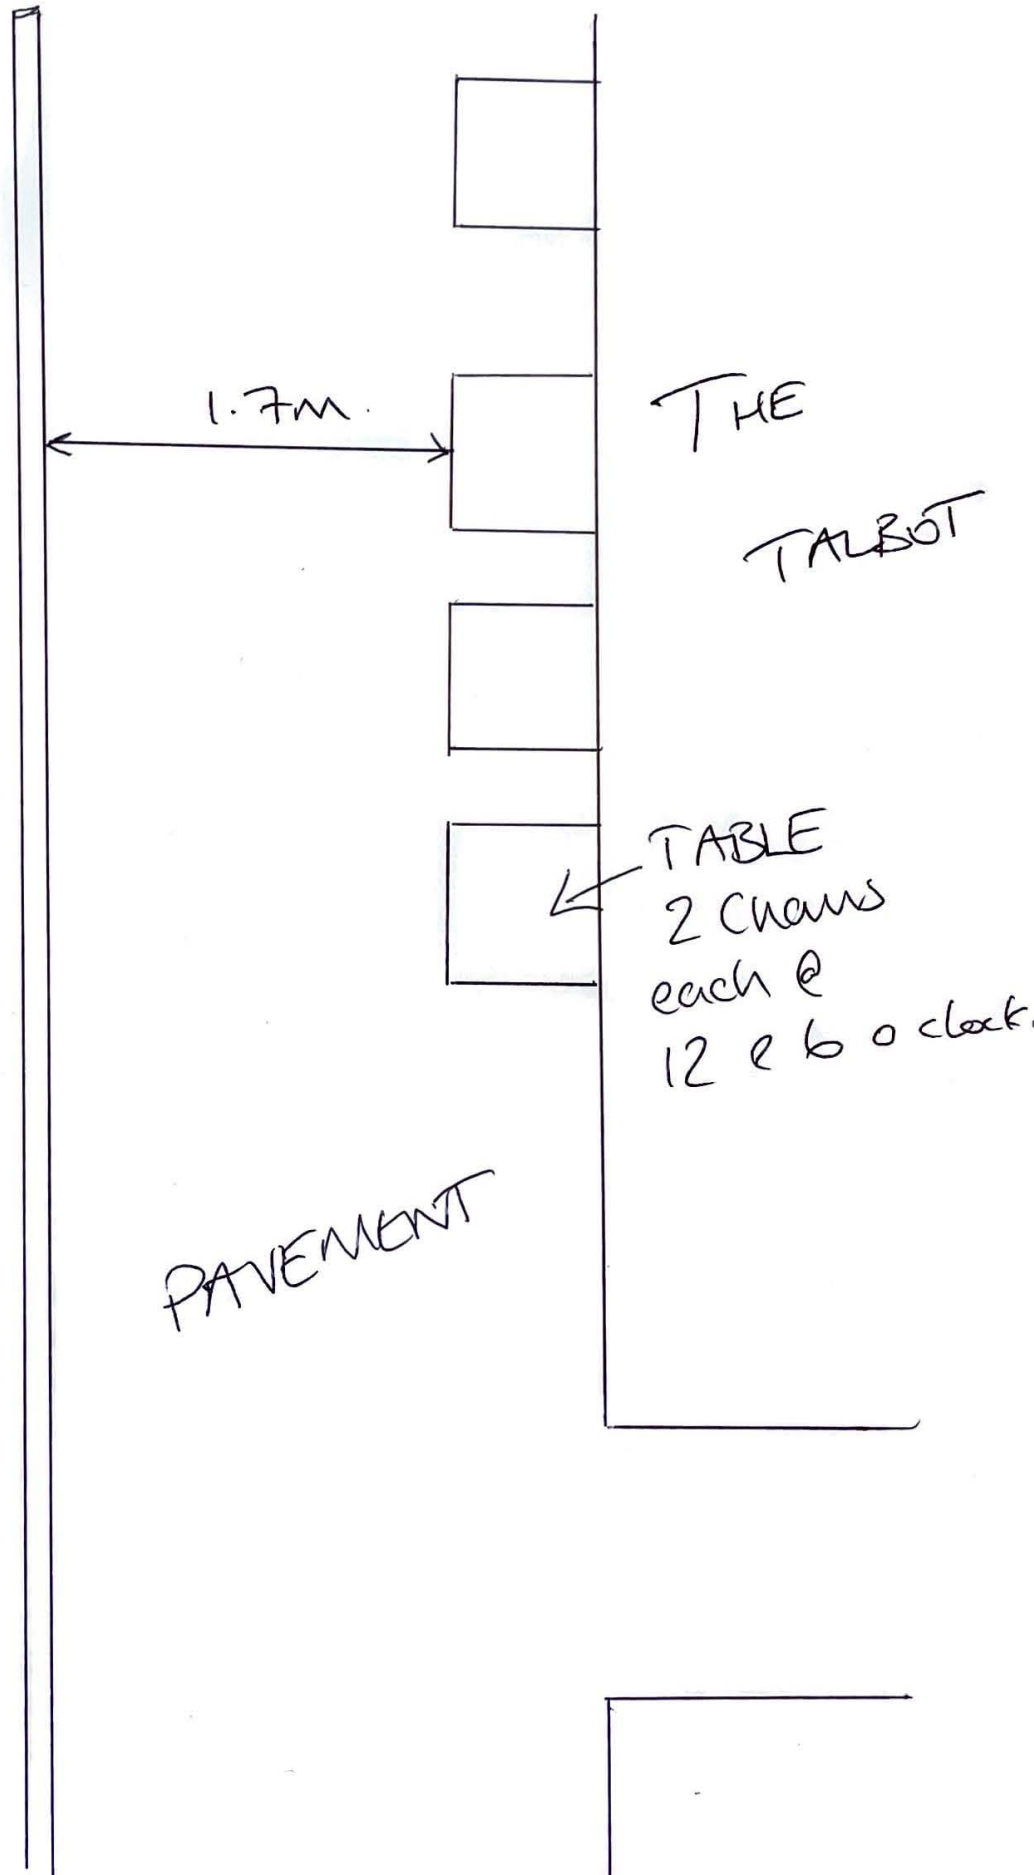

PAVEMENT

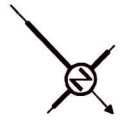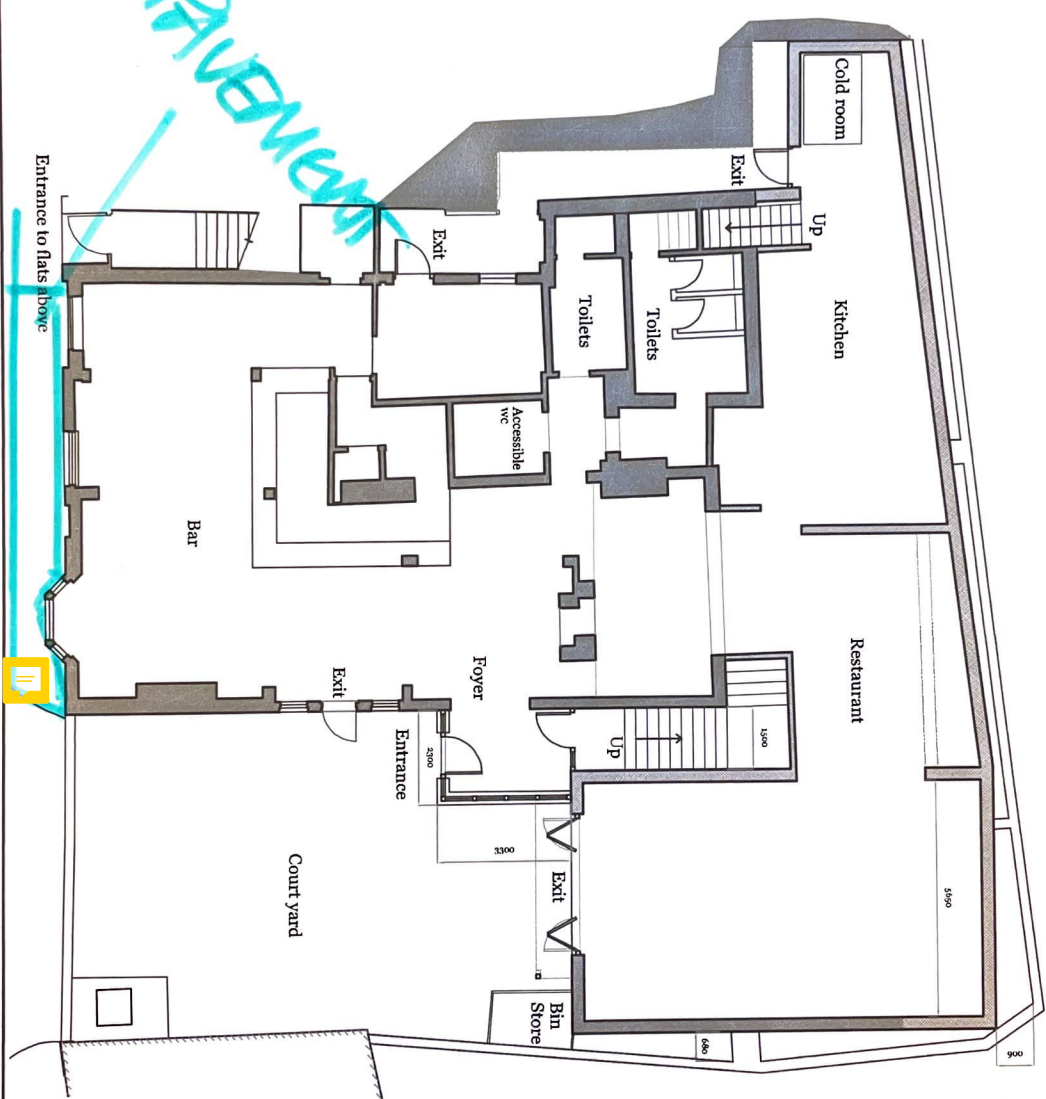

ADS	
Architectural Design Solutions	
Peter J. Gardner	
Architectural Design Consultant	
07967 205249	
Job Title	The Talbot High Street Cuckfield
Drawing Title	Proposed Ground Floor Plan
Client	P.M. & S.M.
Date	07/11/2013
Drawn	P.J.G.
Scale	1:100 on A3
Dwg No.	T/P/01
	B