


SSH/6
Station Goods Yard, Hassocks

Scale 1:2500



April 2008

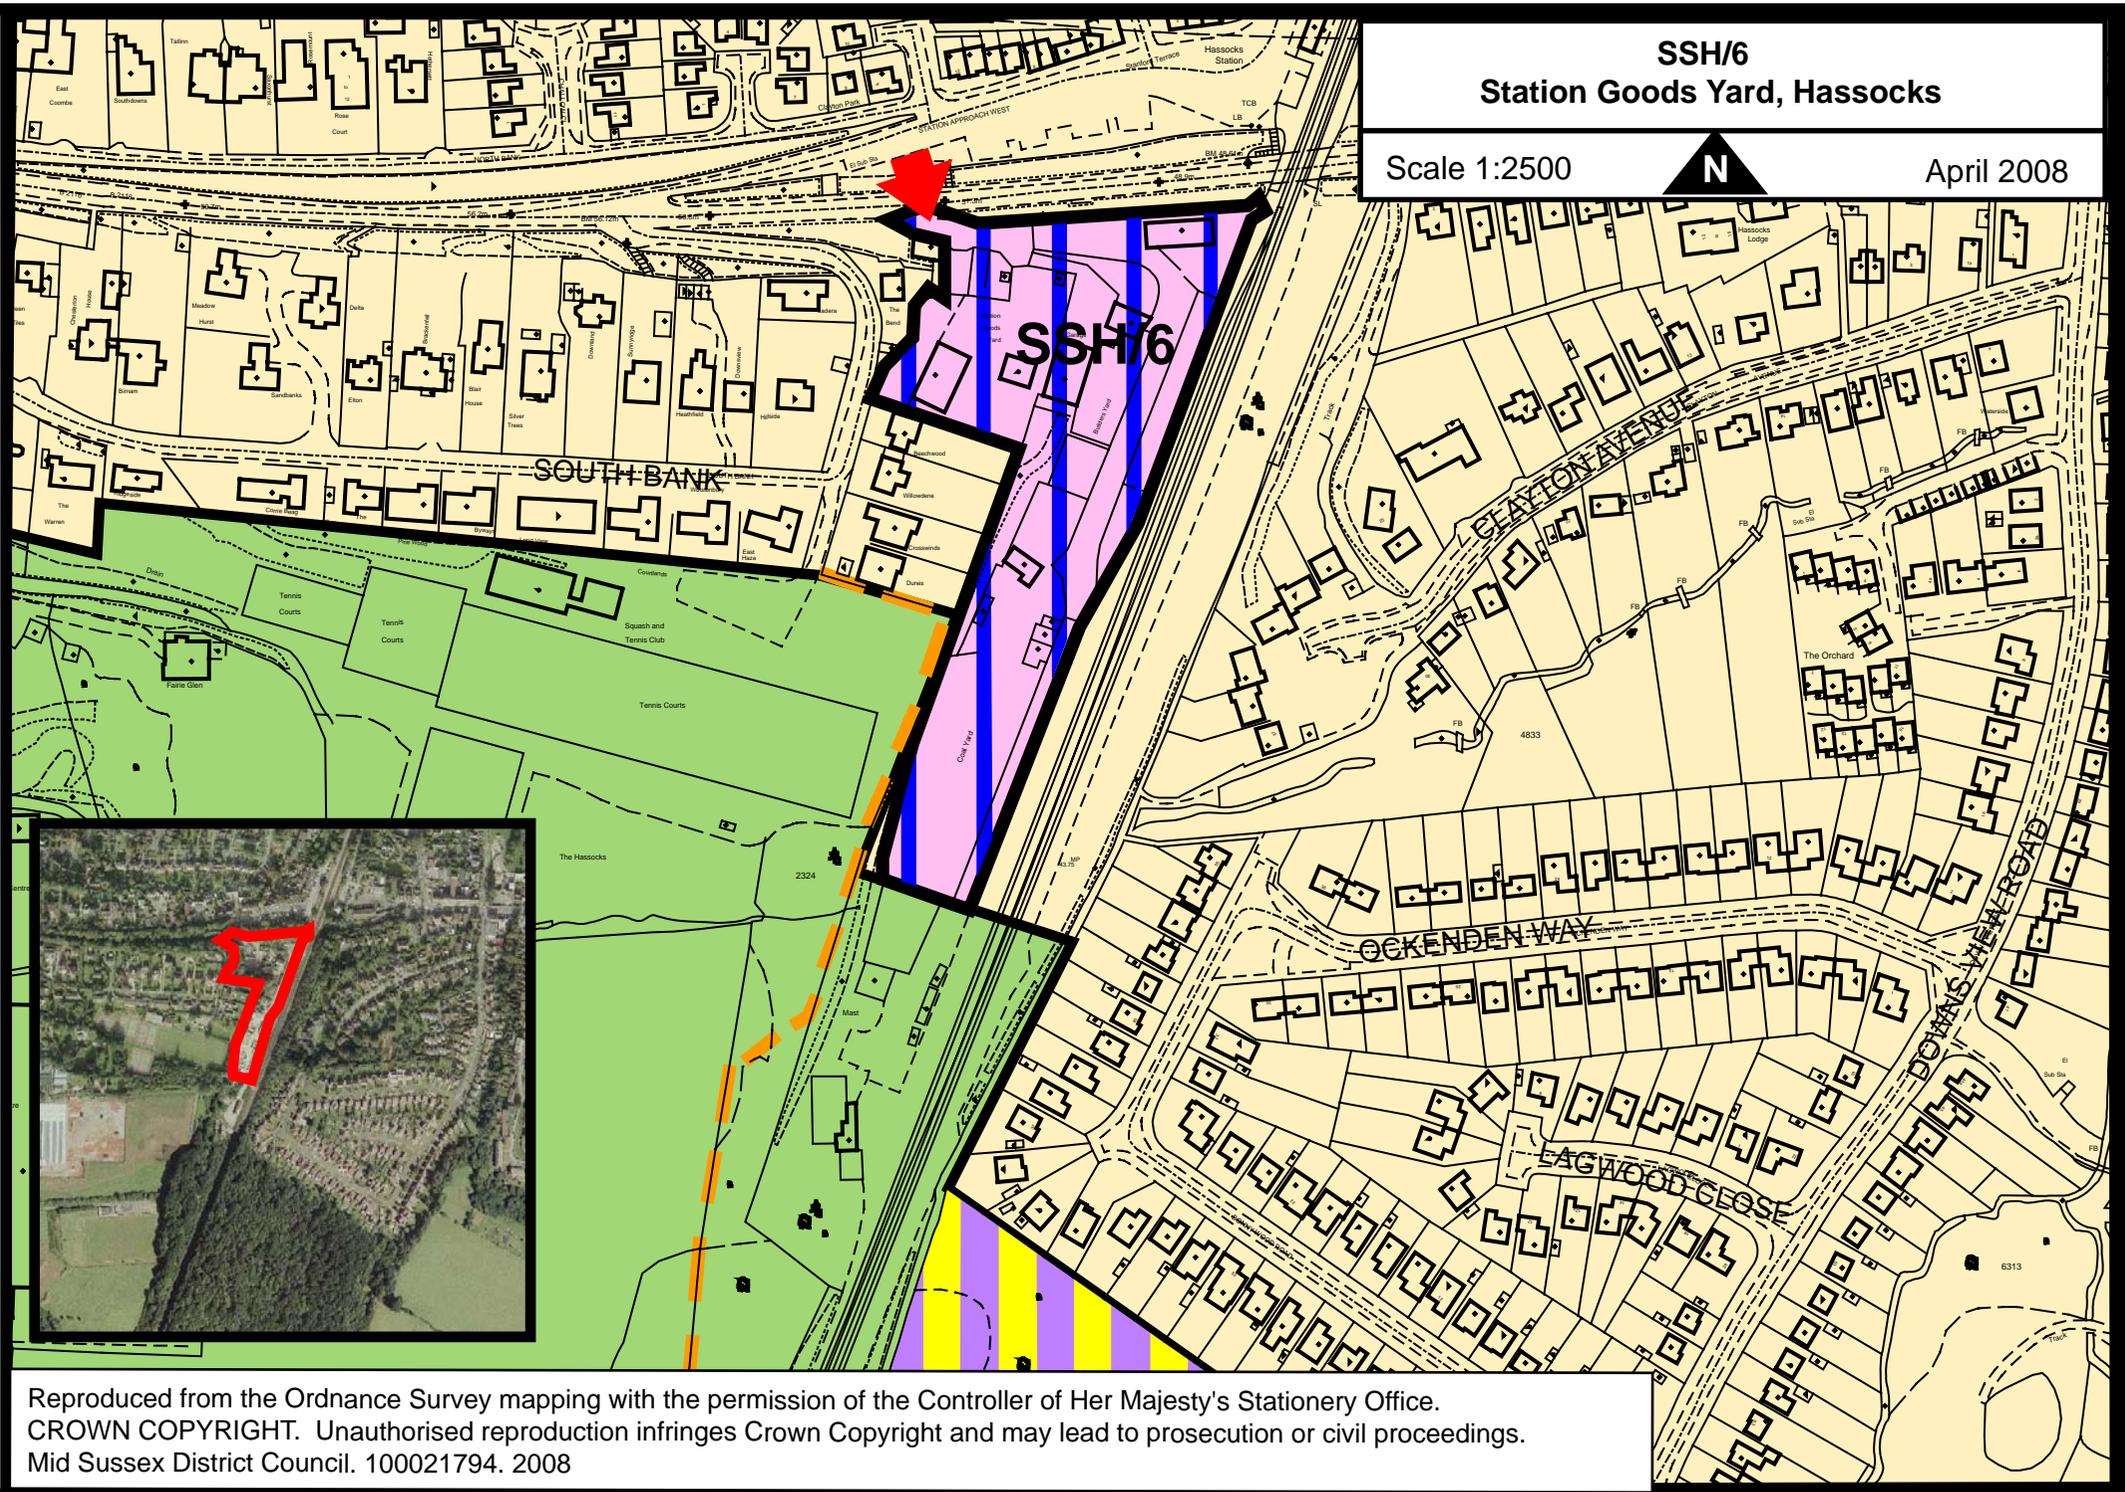

Reproduced from the Ordnance Survey mapping with the permission of the Controller of Her Majesty's Stationery Office.
CROWN COPYRIGHT. Unauthorised reproduction infringes Crown Copyright and may lead to prosecution or civil proceedings.
Mid Sussex District Council. 100021794. 2008