


**SSH/9**  
**Land south of Grange Road, Crawley Down**

Scale 1:5000



April 2008

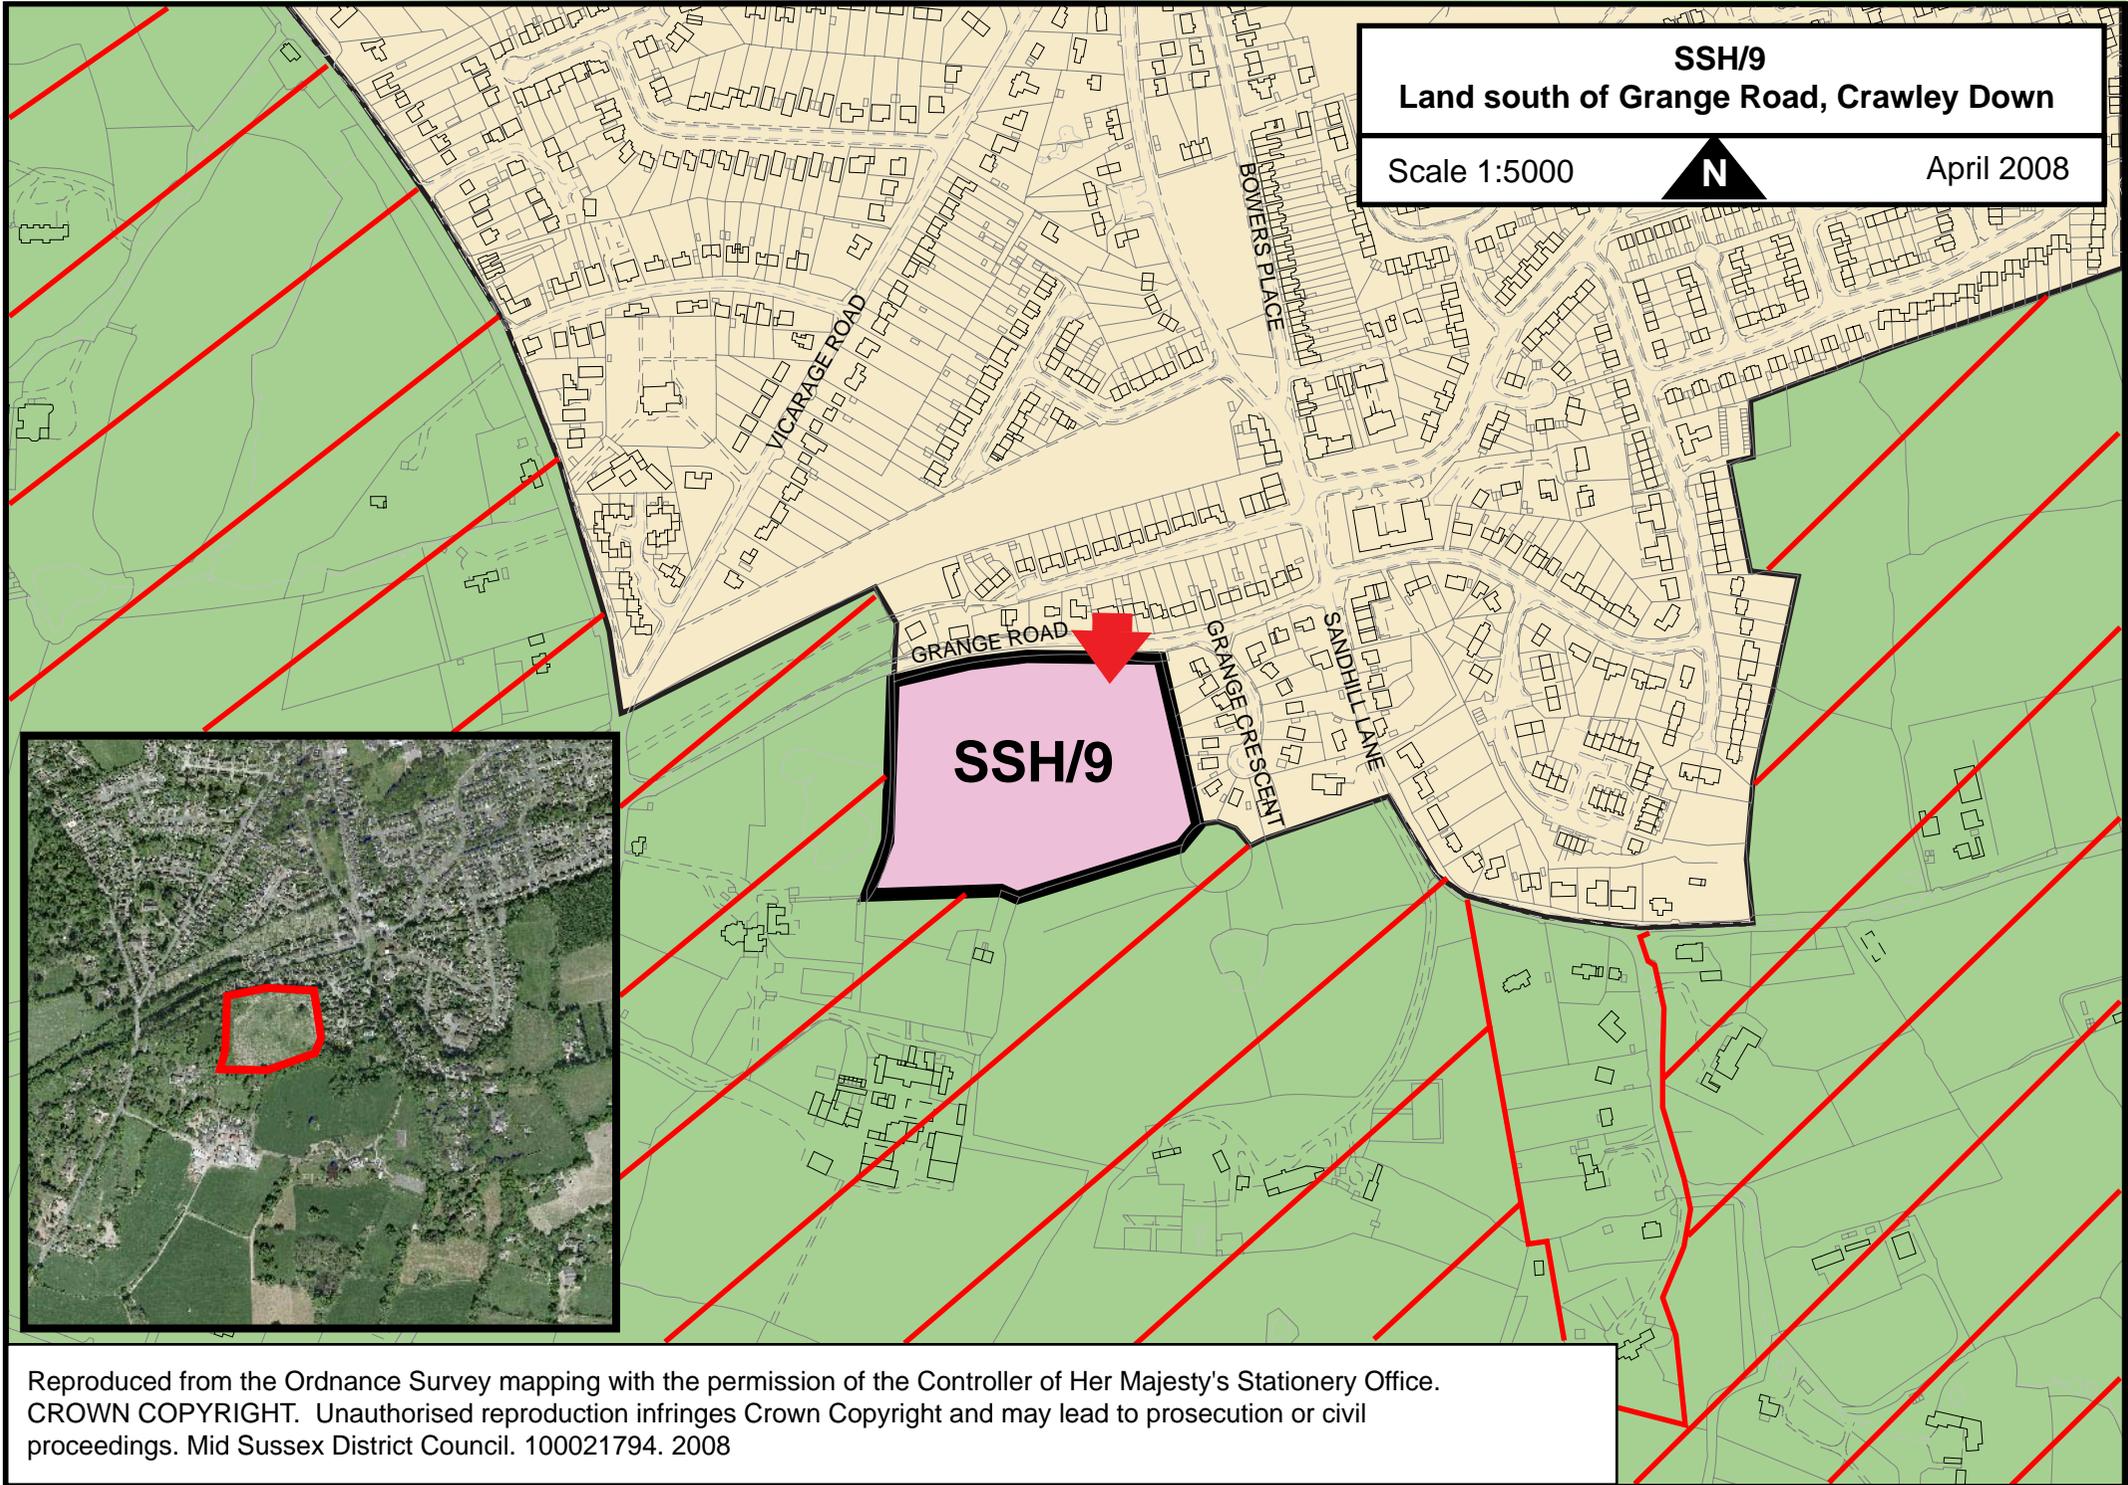

Reproduced from the Ordnance Survey mapping with the permission of the Controller of Her Majesty's Stationery Office.  
CROWN COPYRIGHT. Unauthorised reproduction infringes Crown Copyright and may lead to prosecution or civil proceedings. Mid Sussex District Council. 100021794. 2008