

Buchanan Teaching Building



Art Studio



Food Technology



View of the South Gable



View towards the Duck Pond



View from The Orchard



Ground Floor Plan  
1 : 100

First Floor Plan  
1 : 100



Typical Classroom

Sussex Centre Social Building




From the Drive



From the Courtyard



The Common Room

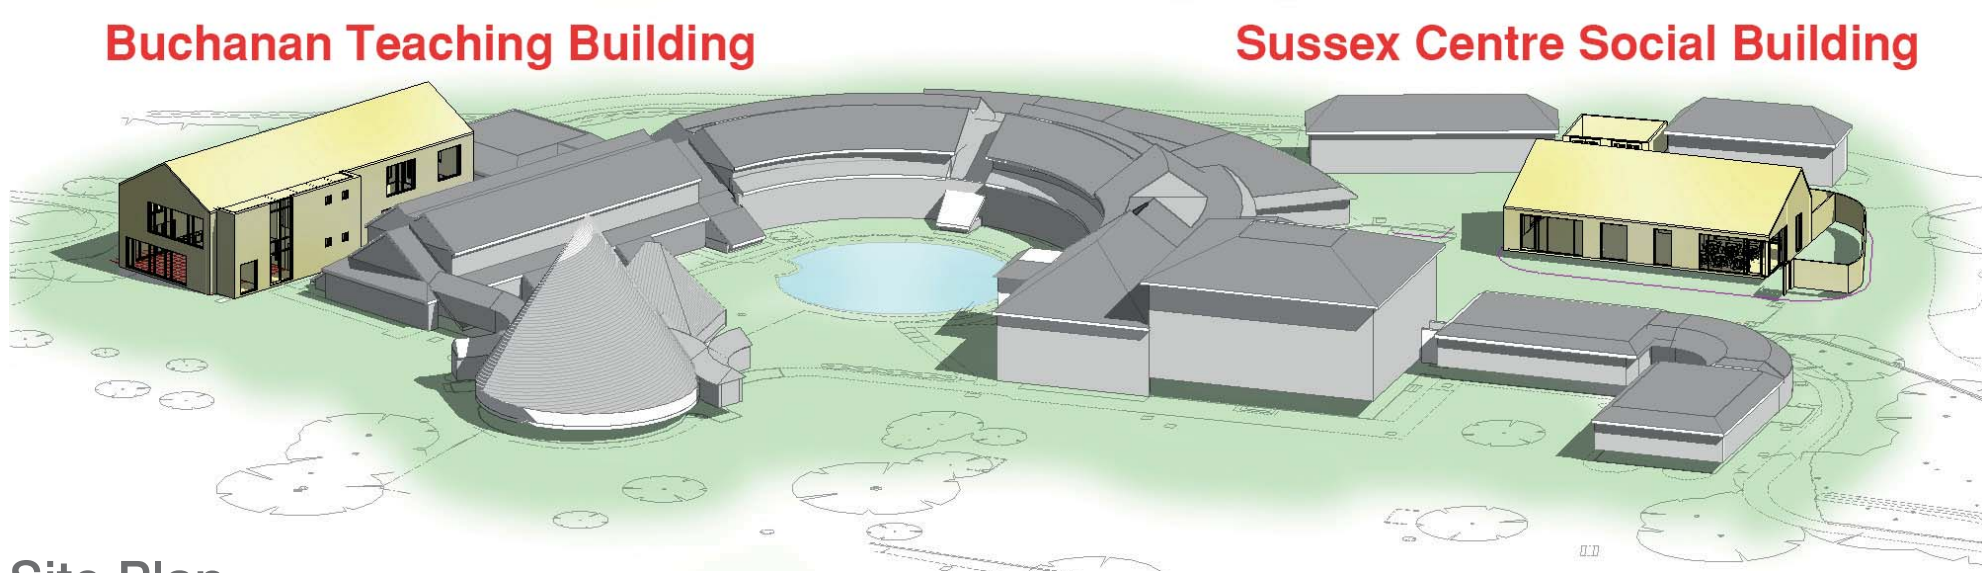

Site Plan



Aerial View

LVS Hassocks is an SEN School offering a supported learning environment for students between 8 to 19 with Asperger's and Autism. Situated in Sayers Common, West Sussex, it is a specialist school providing a holistic approach to specifically meet the needs of students with communication, socialisation and imagination difficulties.

The project involved updating the residential accommodation and creating a variety of appropriate teaching spaces, suitable for the delivery of a broad curriculum.