


01 Option 1 - 21.11.2019
SCALE 1:1500



02 Option 2 - 27.01.2020
SCALE 1:1500



03 Option 3 - 07.02.2020
SCALE 1:1500

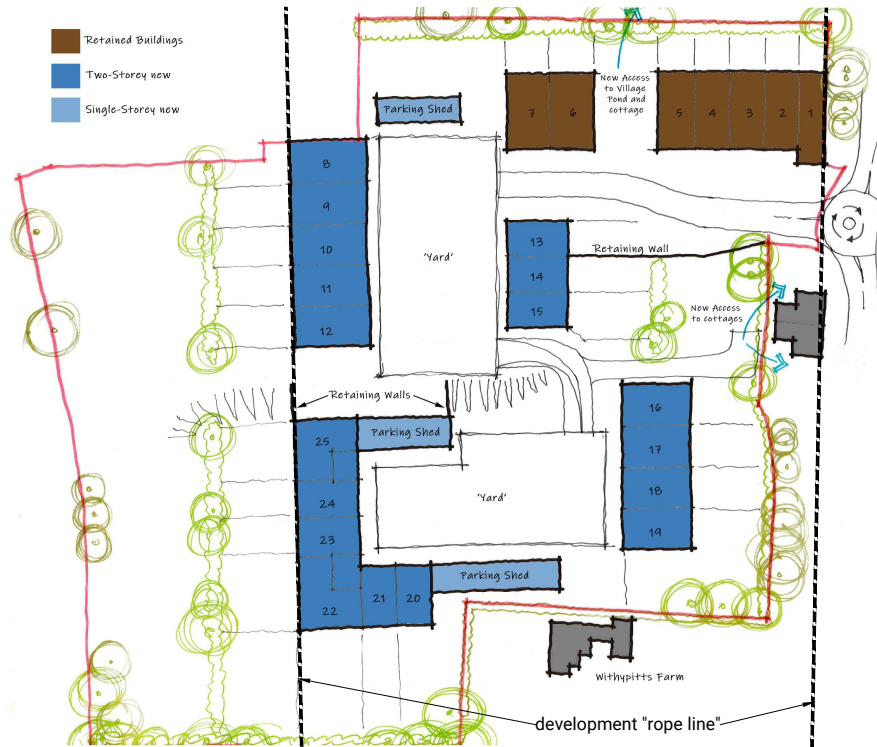

04 Option 4 - 20.02.2020
SCALE 1:1500

P01	27.02.20	Sketch Issue	BM	DRC
REV.	DATE	REVISION	DRW.	CHK.

COWAN
ARCHITECTS

9-10 Old Stone Link | Ship Street | East Grinstead | West Sussex | RH19 4EF
T: 01342 410242
info@cowan-architects.co.uk | www.cowan-architects.co.uk

Client: The Trustees of Paddockhurst Estate

Job: Withpitts Farm

Address: Selsfield Road, Turners Hill

Drawing: Design Development

Scale: 1:1250

Drawn: BM

Checked: DRC

Date: 25/02/2020

Size: A3

Drw No. 2277-CAL-XX-XX-SK06-S3

Rev. P01

SKETCH

For plan development only, not for construction