



NORTH



Ordnance Survey, (c) Crown Copyright 2020. All rights reserved. Licence number 100022432

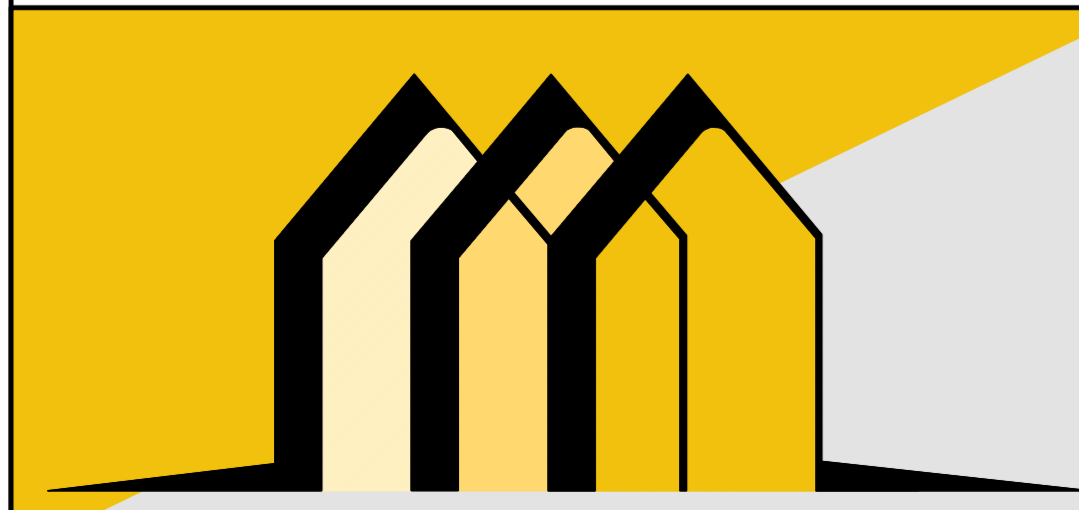

CONTACT INFO  
 E: Scott@EllisdonArchitecturalAssociates.co.uk  
 W: WWW.EllisdonArchitecturalAssociates.co.uk  
 T: 01293 400310  
 M: 07828 189525

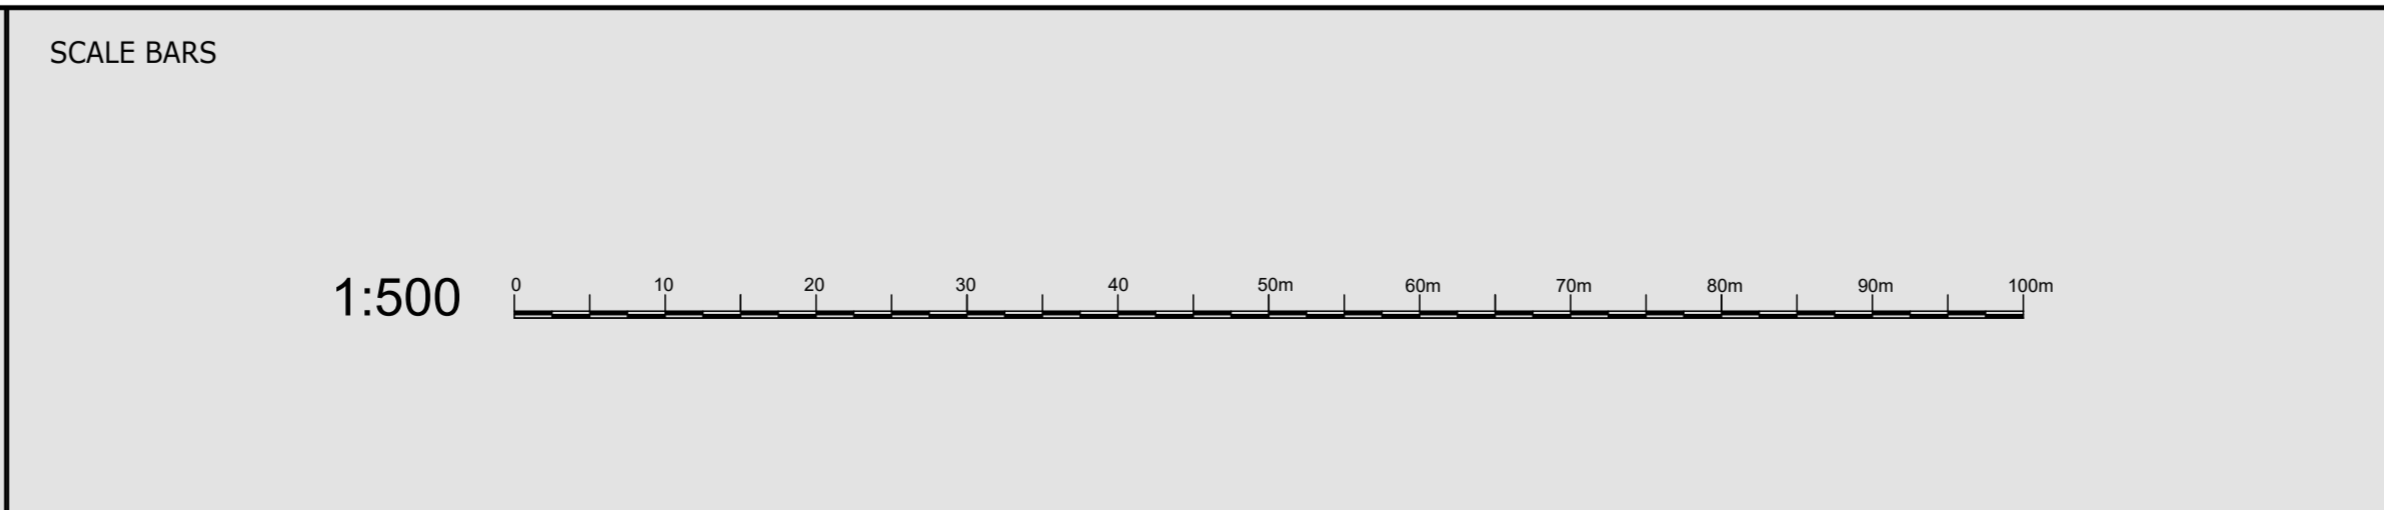

REVISION	DESCRIPTION
0	FIRST ISSUE

STATUS:  
**PLANNING**  
 STRICTLY NOT FOR CONSTRUCTION

CLIENT:	.....
JOB REF:	298
DRG. NO:	02
DRG. TITLE:	PROPOSED PLANS
DATE:	JULY 2020
SCALE:	1:500@A0

SITE ADDRESS:  
 PEASE POTTAGE NURSERIES  
 BRIGHTON ROAD  
 PEASE POTTAGE