



GENERAL NOTES:
Layout is for illustrative purposes only.

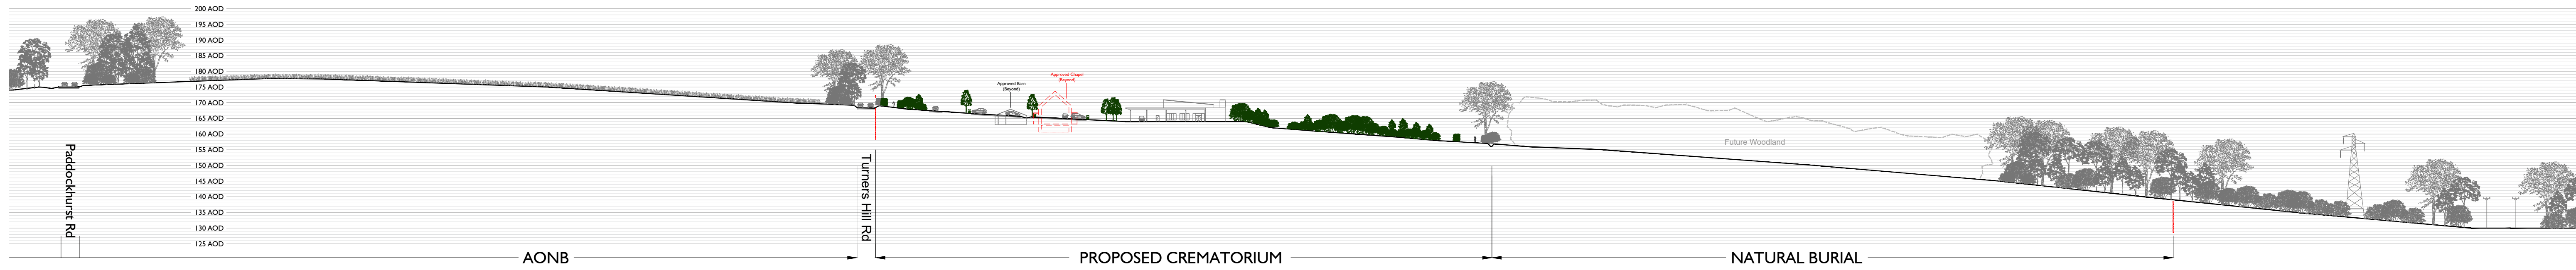


Illustrative Section A-A'
Scale 1:1000@A1

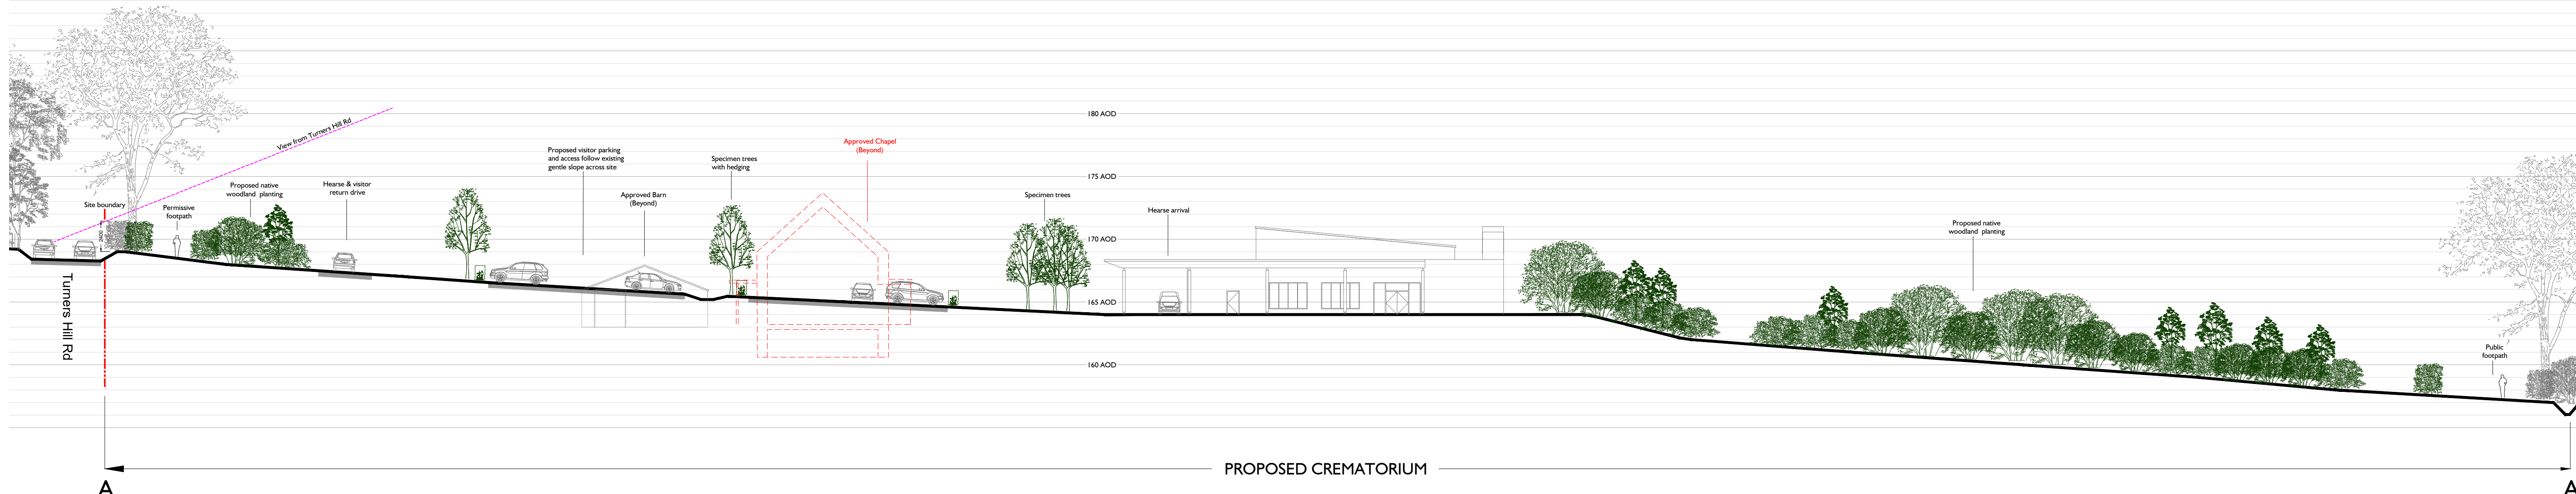

Illustrative Section A-A'
Scale 1:250@A1

Note: Proposed planting shown approximately 7 years after planting.

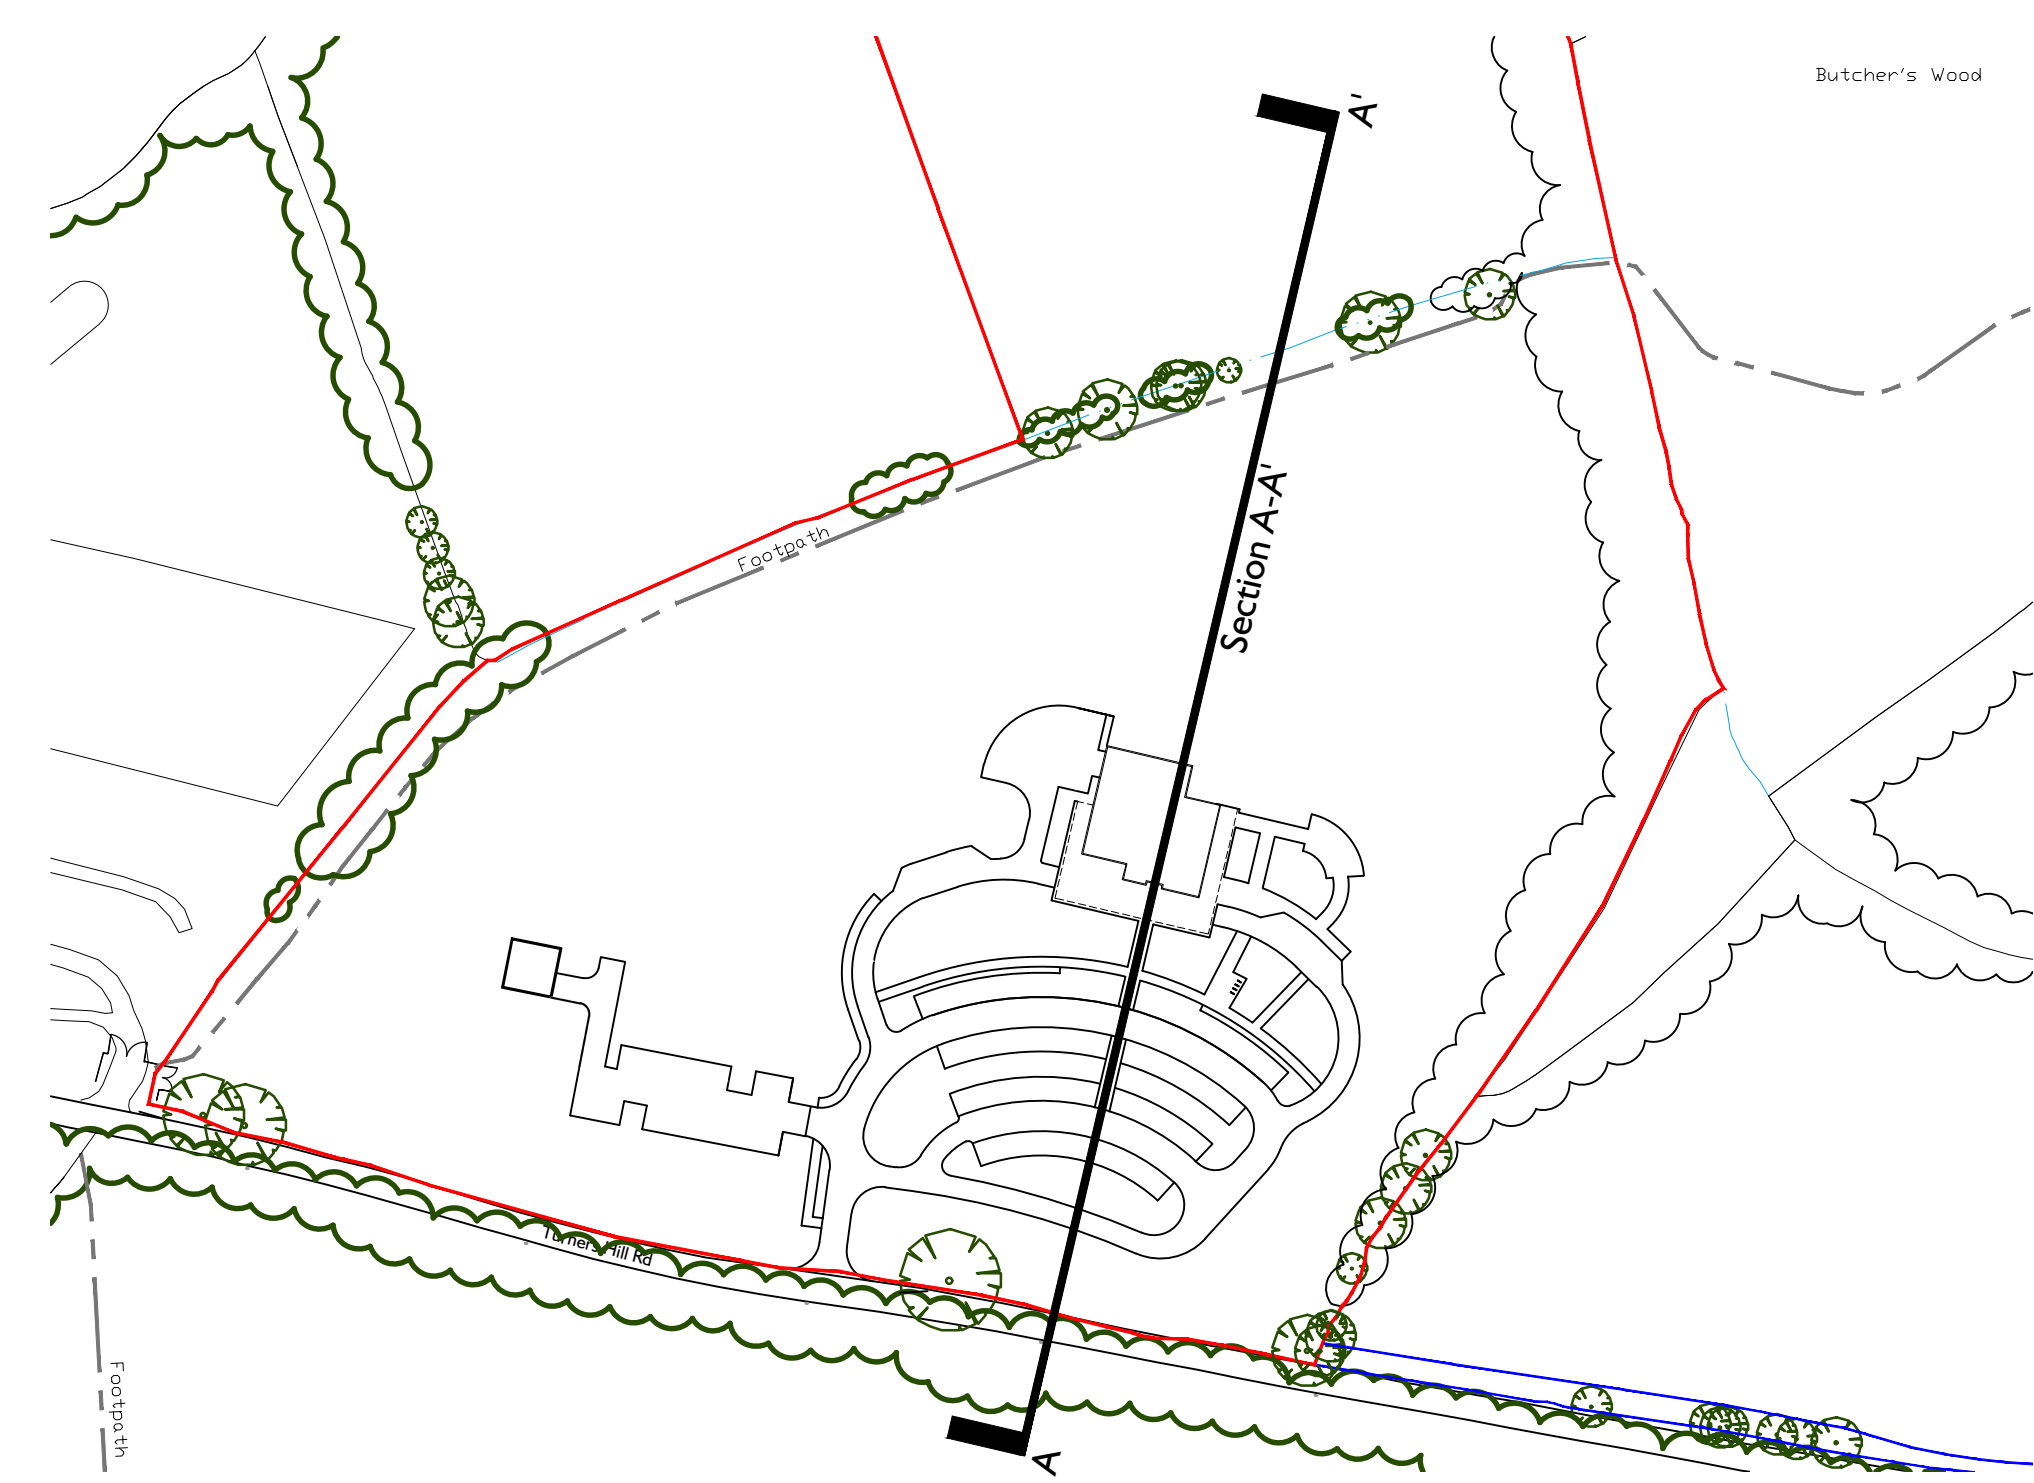

Location Plan
Not to scale

For illustrative purposes only.

B	Issued for Planning	2020-07-27	MH	MG
A	Approved Barn added	2020-06-30	MH	MG
-	First issue	2020-06-26	ZH	MG
rev	description	date	by	chk

project
CREMATORIUM - LAND NORTH OF TURNERS HILL RD

client
HARTMIRES INVESTMENTS LTD

drawing title
ILLUSTRATIVE SECTION

drawing number	revision	status	scale
917-MP-05	B	PLANNING	VARIES

TEL: 01722 340140 ENQUIRIES@INDIGOLANDSCAPE.CO.UK WWW.INDIGOLANDSCAPE.CO.UK
INDIGO LANDSCAPE ARCHITECTS LIMITED