



GENERAL NOTES:
Layout is for illustrative purposes only.

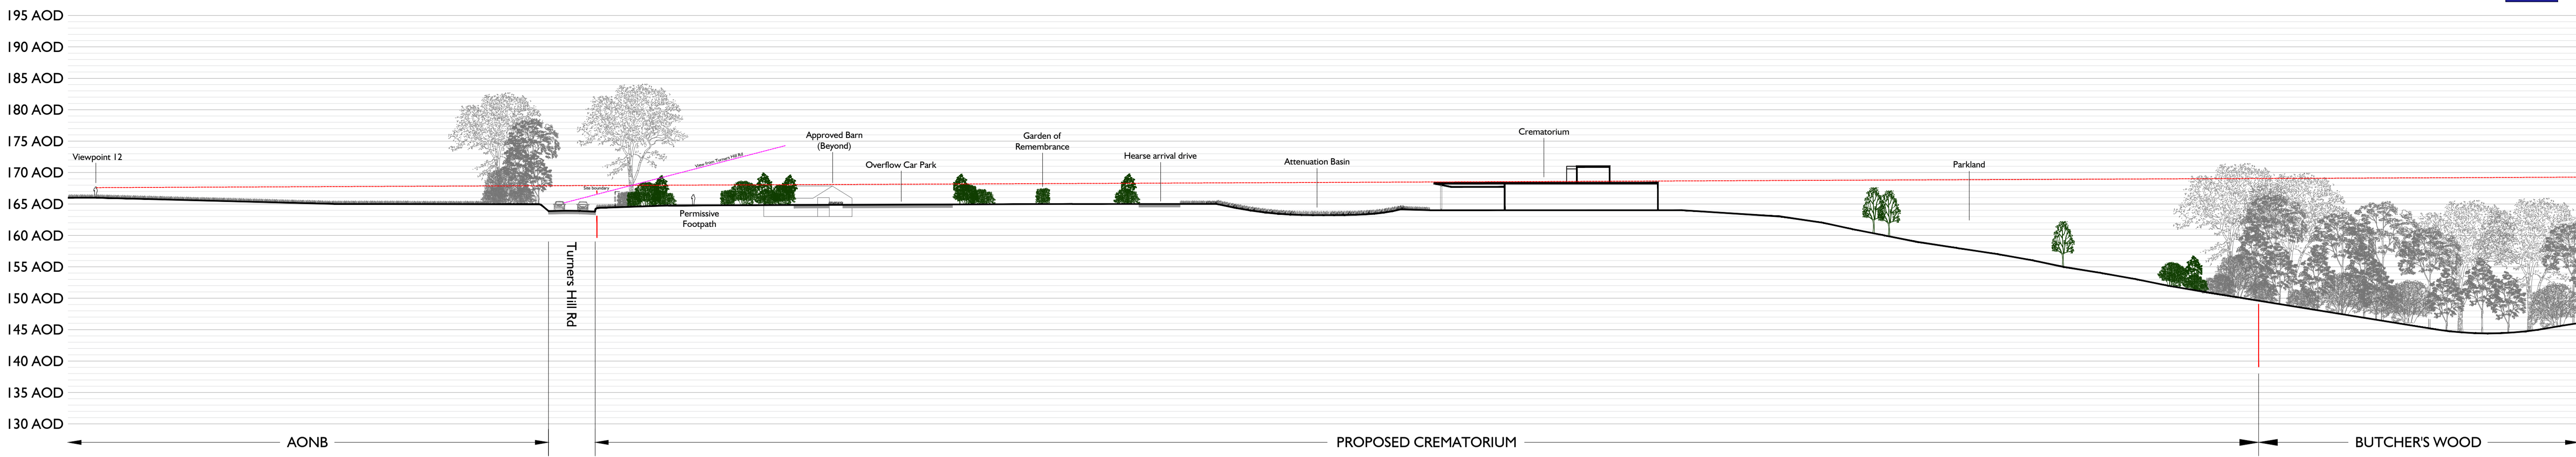


Illustrative Section B-B' Crematorium proposal
Scale 1:500@A1

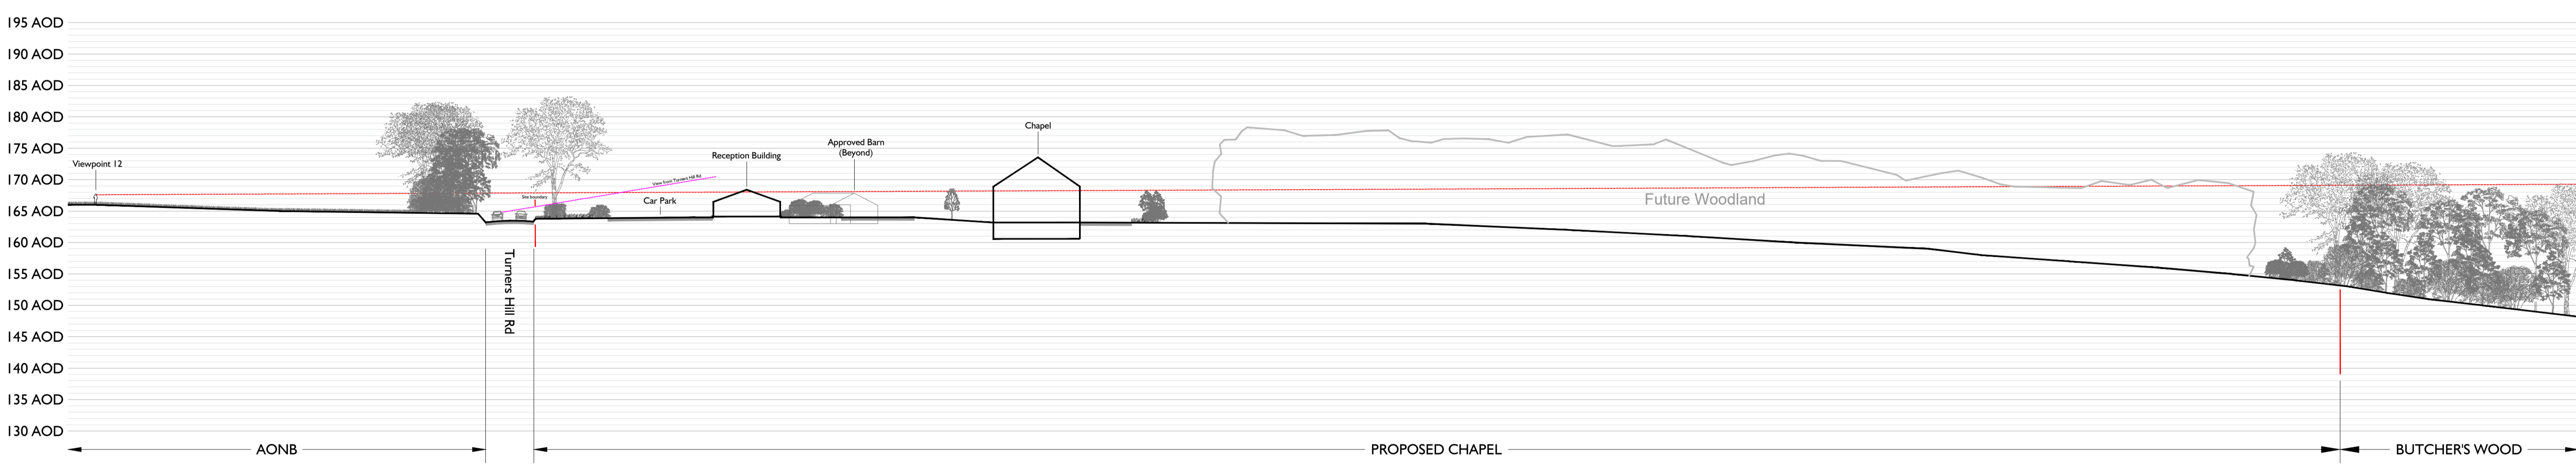


Illustrative Section C-C' Approved chapel
Scale 1:500@A1

Note: Proposed planting shown approximately 7 years after planting.

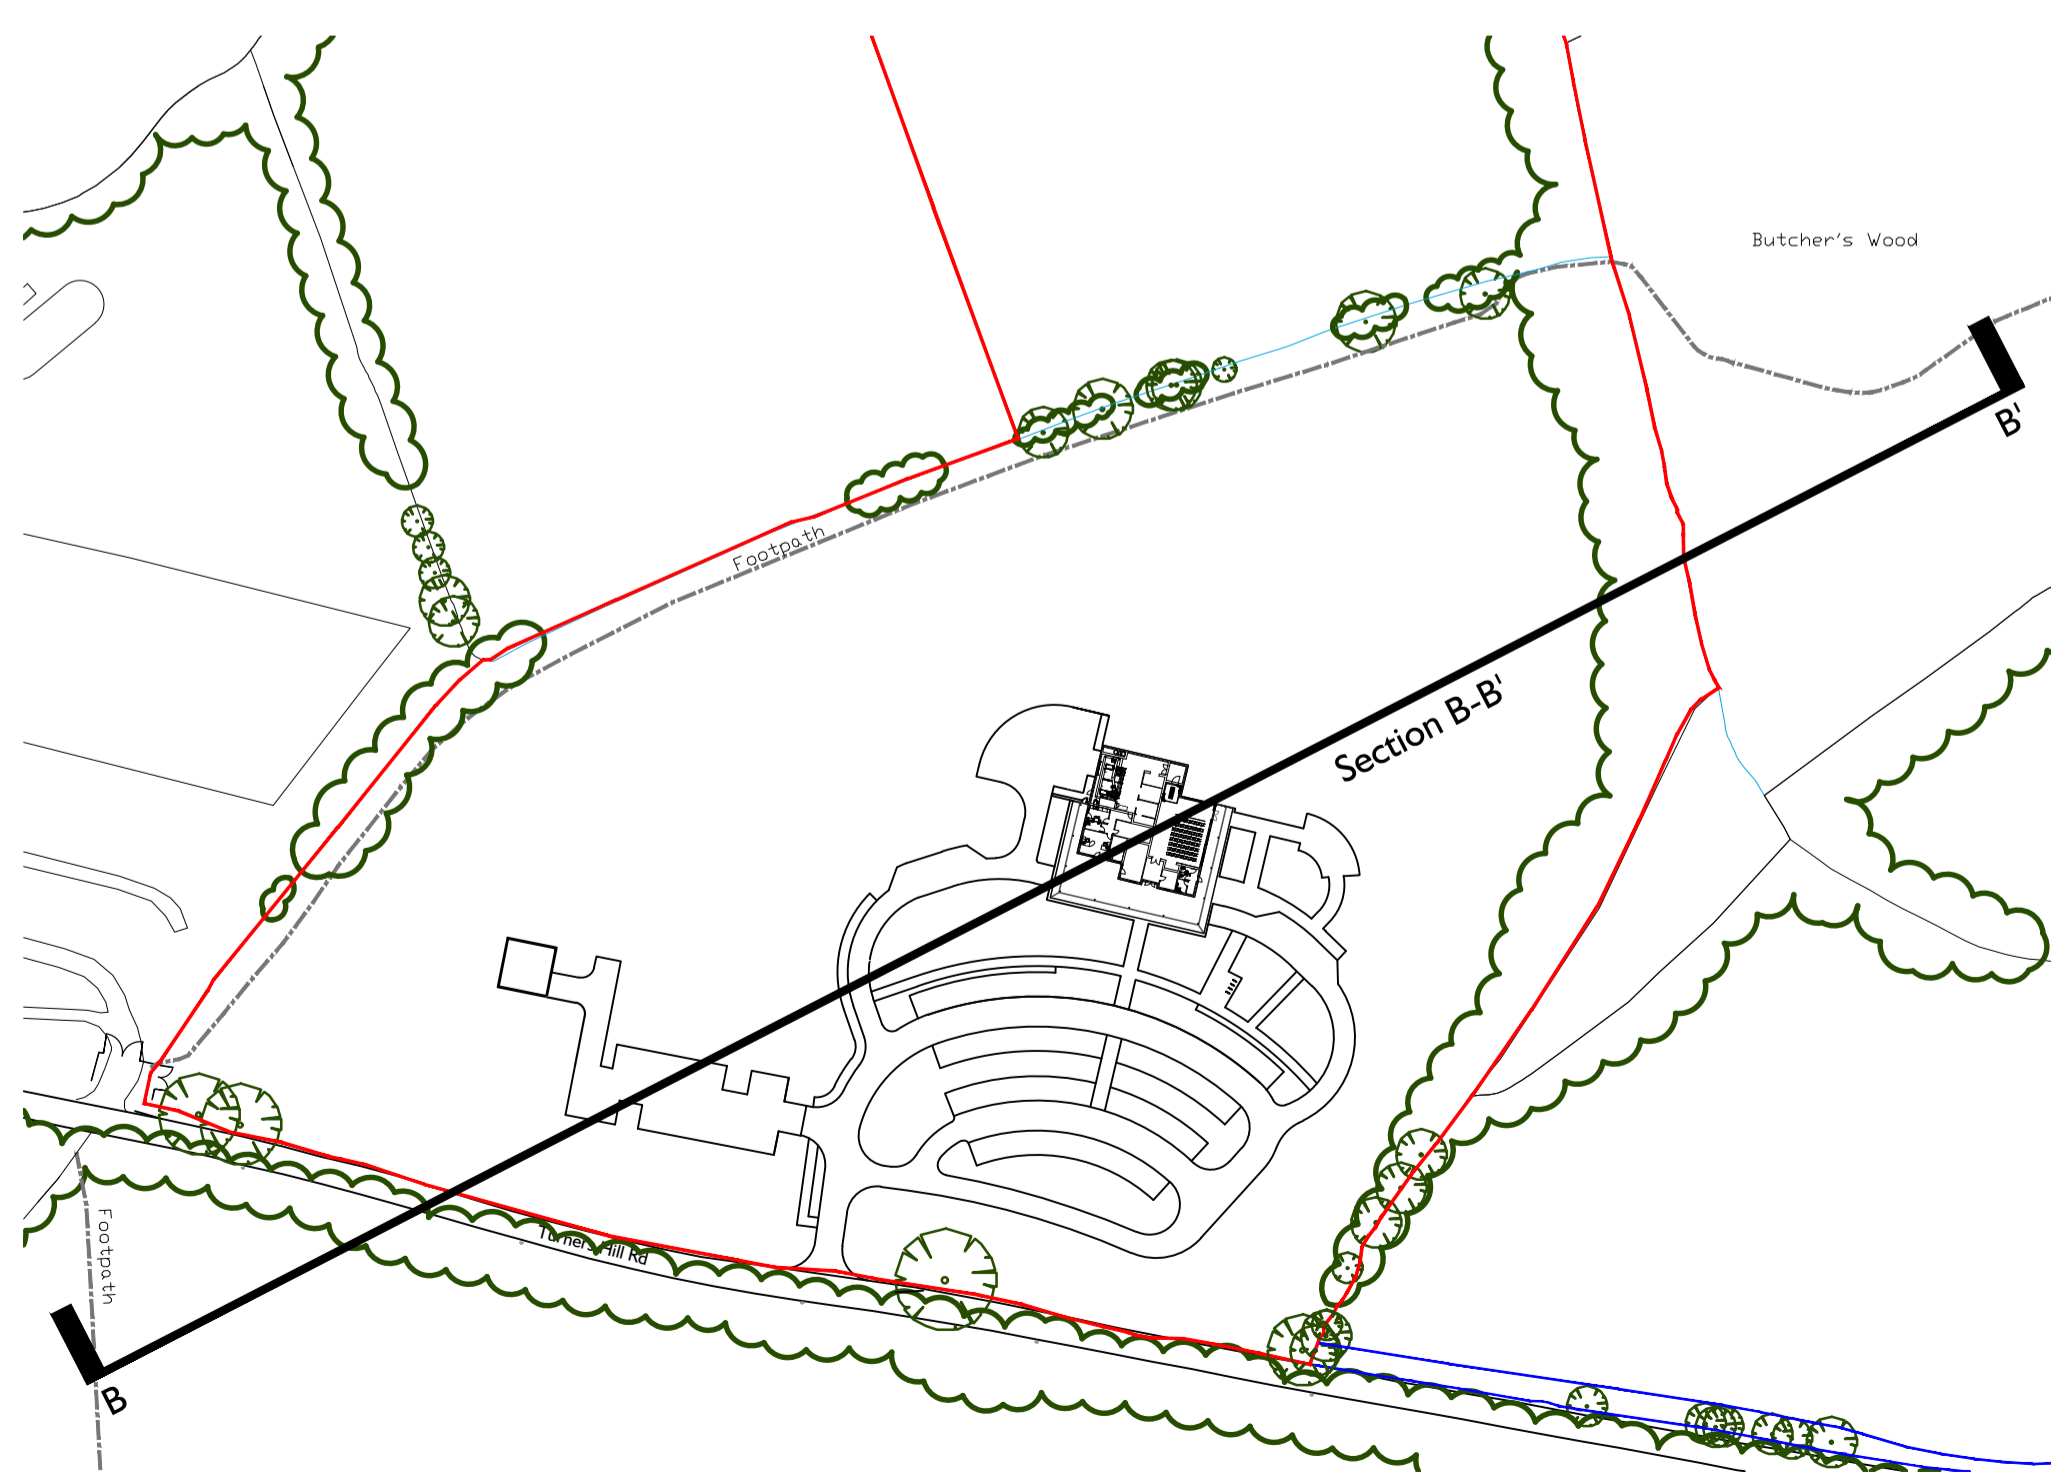

Location Plan B-B' Crematorium proposal
Not to scale

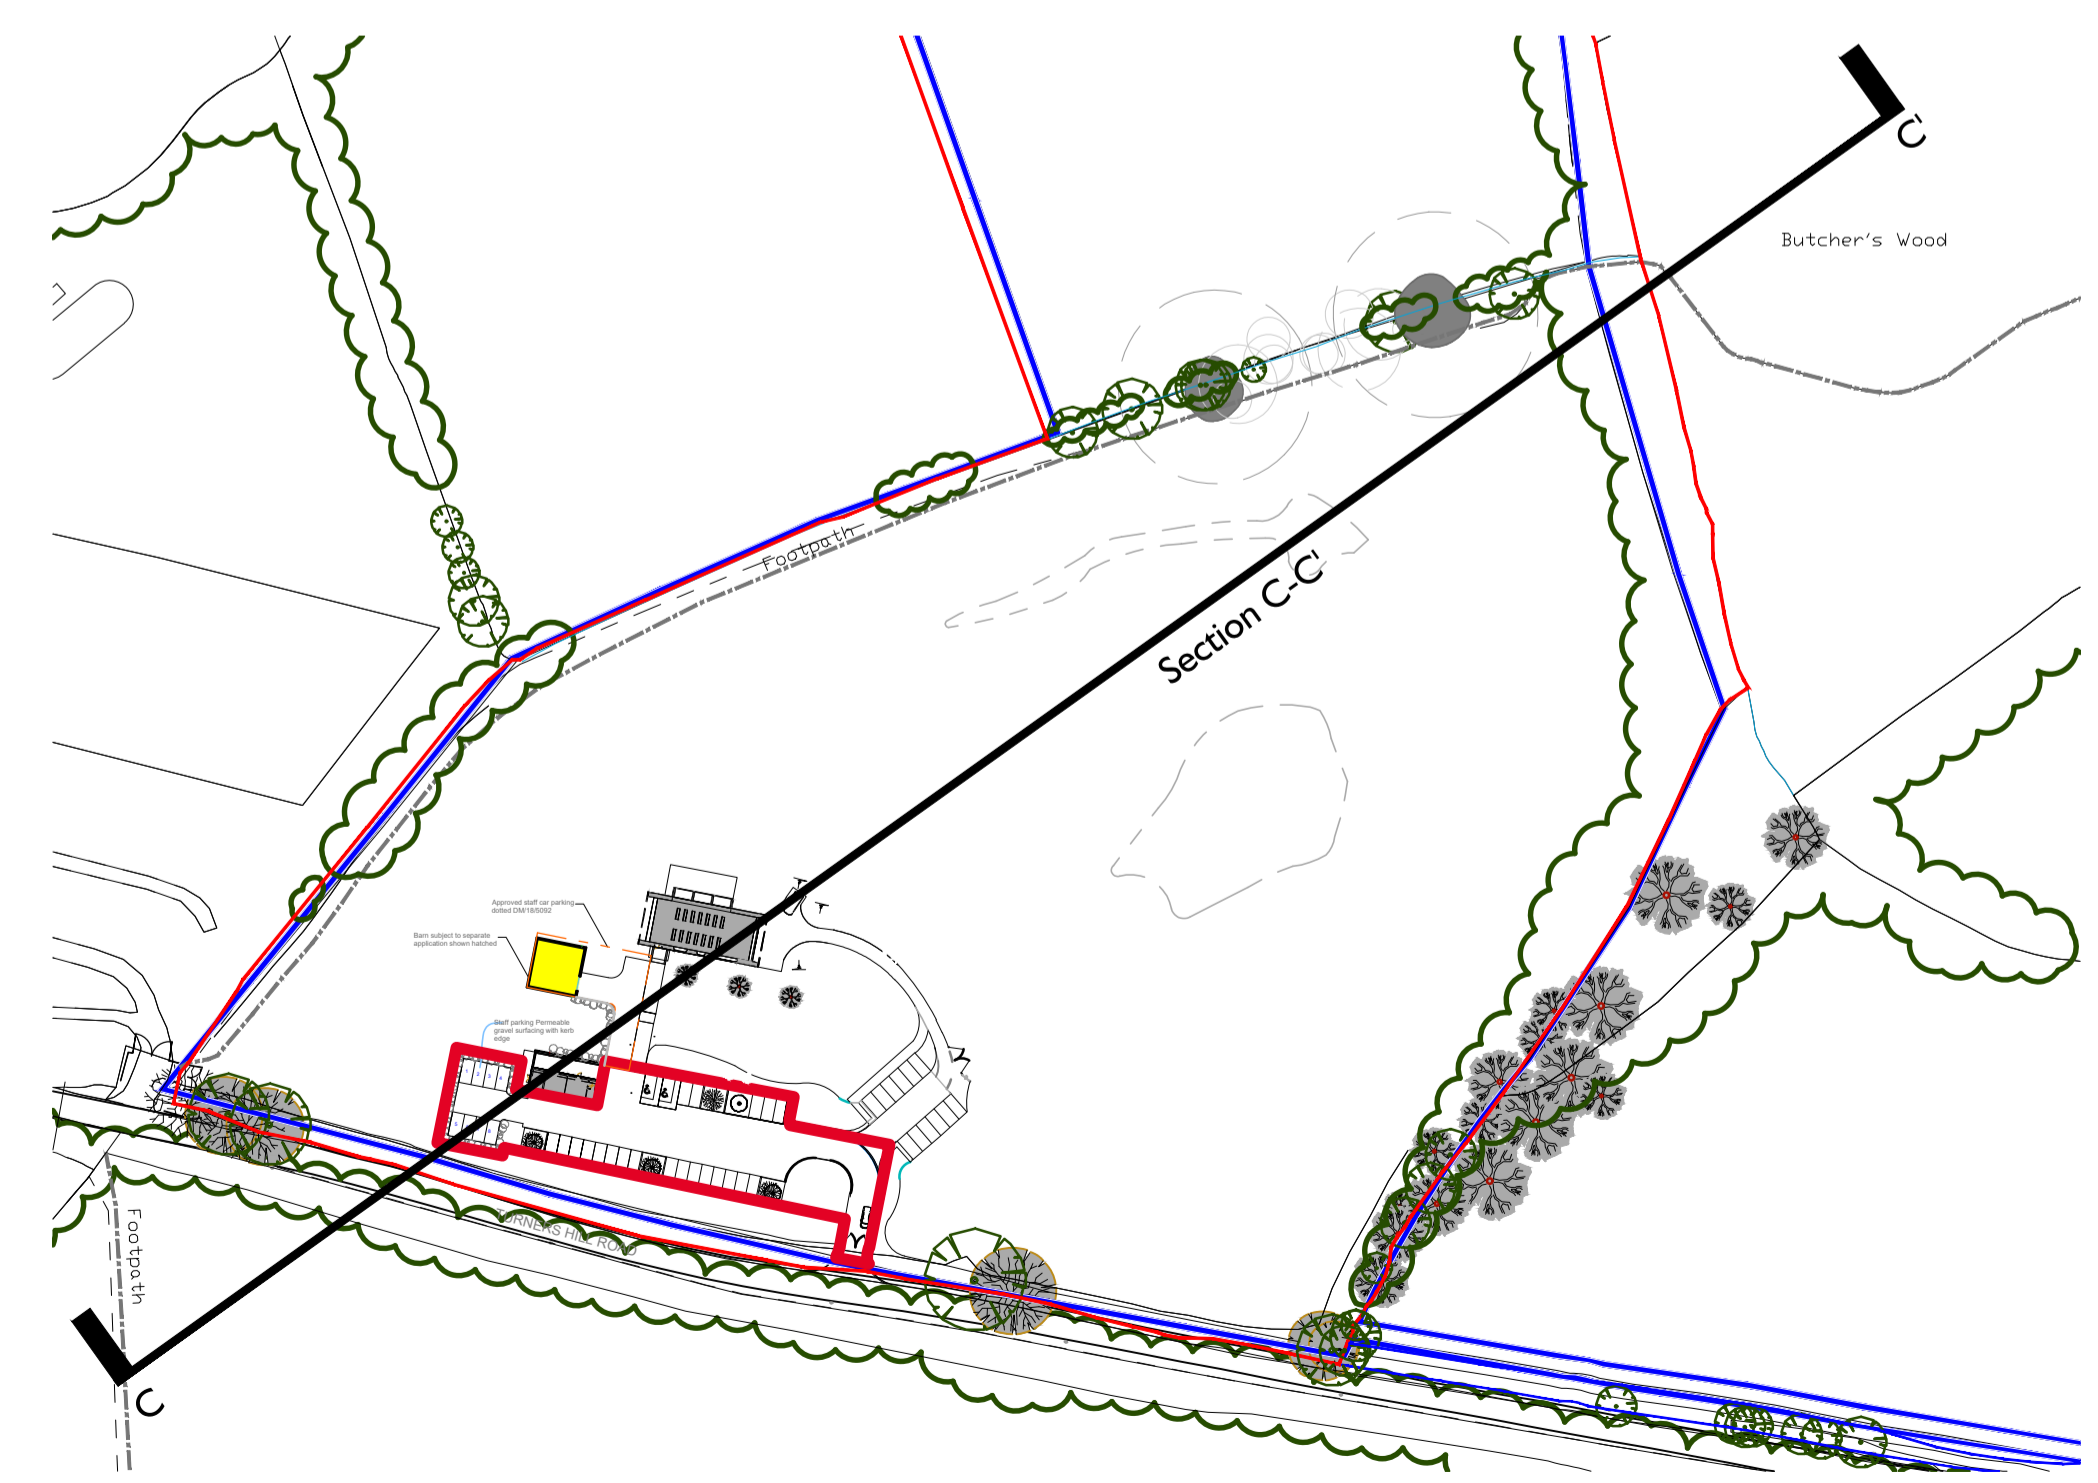

Location Plan C-C' Approved chapel
Not to scale

rev	description	date	by	chk
A	Issued for Planning	2020-10-14	MH	MG
-	First issue	2020-10-13	MH	MG
				chk

project
CREMATORIUM - LAND NORTH OF TURNERS HILL RD

client
HARTMIRES INVESTMENTS LTD

drawing title
ILLUSTRATIVE SECTIONS B-B' and C-C'

drawing number	revision	status	scale
917-MP-06	A	PLANNING	1:500@A1

TEL: 01722 340140 ENQUIRIES@INDIGOLANDSCAPE.CO.UK WWW.INDIGOLANDSCAPE.CO.UK
INDIGO LANDSCAPE ARCHITECTS LIMITED