

APPEAL BY HARTMIRES INVESTMENTS Ltd.

Land North of Turners Hill Road, Turners Hill, West Sussex

**APPENDIX 8 TO PROOF OF EVIDENCE
ILLUSTRATIVE CREMATORIUM BUILDING AREAS**

MARK GIBBINS, BA (HONS) MLI

**PLANNING INSPECTORATE REFERENCE:
APP/D3830/W/21/3266563**


**LOCAL PLANNING AUTHORITY REFERENCES:
DM/20/2877 AND AP/21/0009**

APPEAL INQUIRY: MAY 2021

CD10.8

This page is left intentionally blank.

ILA REFERENCE	917 Proof_Appendix 8_Crematorium Areas	REVISION -				
INSPECTORATE REFERENCE	APP/D3830/W/21/3266563	Rev	Date	By	Chk	Description
AUTHOR(S)	Mark Gibbins	-	2021-04-13	MG/MH	MG	First issue
DATE OF ISSUE	13 th April 2021					

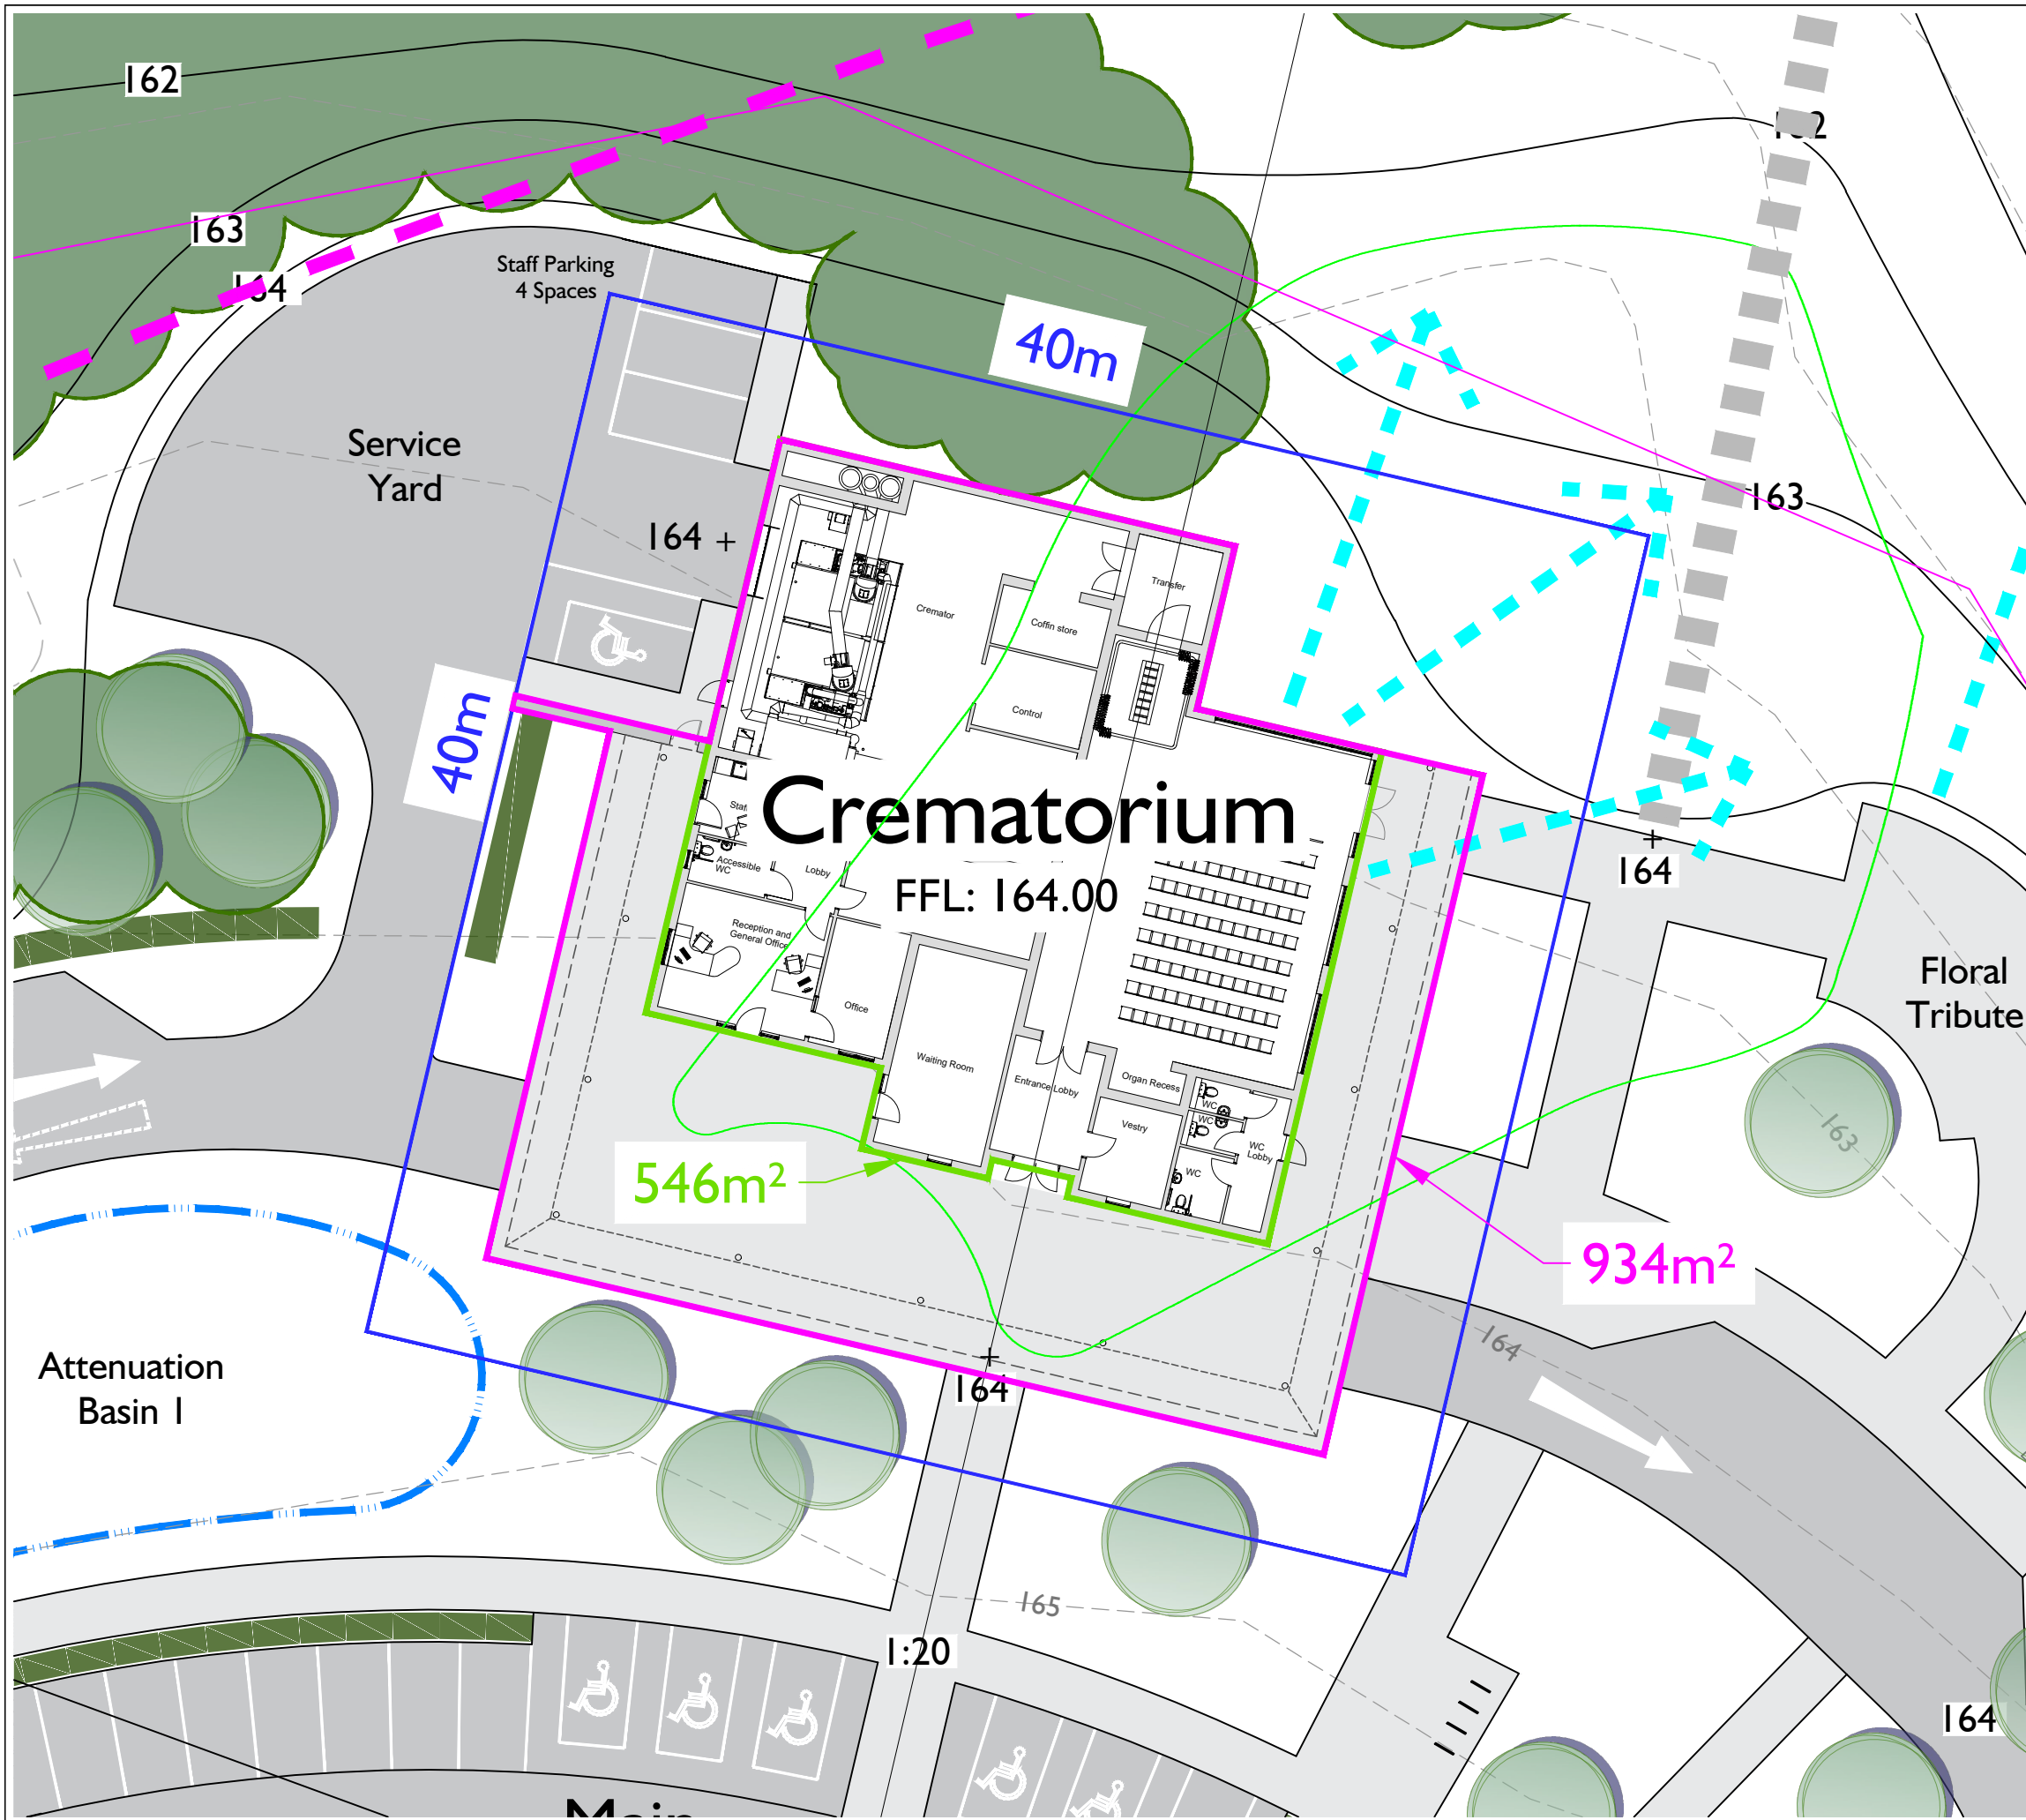

-	FIRST ISSUE	2021-03-31	MH	MG
rev	description	date	by	chk

project
TURNERS HILL CREMATORIUM

client
HARTMIRE INVESTMENTS LTD

drawing title
ILLUSTRATIVE CREMATORIUM BUILDING AREAS

drawing number	revision	status	scale
917-M-03	-	PLANNING	1:250@A3