


Key


- Buildings
- Hard landscape edge
- Public Right of Way (PRoW)
- Advance planting implemented Feb 2017 and Feb 2018
- Proposed tree planting
- Proposed indigenous mix planting
- Proposed wildflower grass seeded mix Emorsgate EM1
- Proposed wildflower grass seeded mix Emorsgate EM2 plus Lathyrus pratensis and Lotus corniculatis (amounts to ecologists specification)
- Proposed hibernacula (specification and final location as directed by ecologist)

NB Work to include ecological recommendations including 3 No. bat boxes, 2 No. bird boxes to be erected on mature trees as directed by the ecological consultant

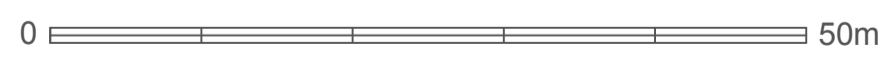

PLEASE NOTE
FOR PLANNING PURPOSES ONLY.
© COPYRIGHT HLA 2020

Revisions
A NH 18-03-20 Layout revised, new buildings, car parking and planting. Drwg no revised from hla 281 01 to hla 359 01
B NH 29-04-20 Consented (2-3-20) layout (planning ref: DM/19/5100) with additional ecological recommendations

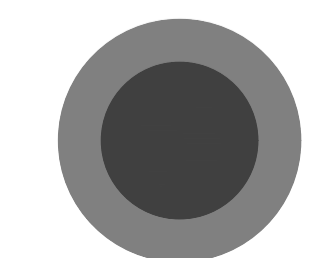

Harper Landscape Architecture LLP
101424 442342 21/01/2011
e: nick@hla.co.uk
www.harperlandscape.co.uk

Drawing Planting plan		Date 18-03-20
Project/Client Storage Maintenance Workshop Hartmires Investments Ltd		Scale 1:500@A1
Job 359	Drawing number hla 359 01	Revision B
Purpose Planting		