



Jeffreys Farm existing building layout

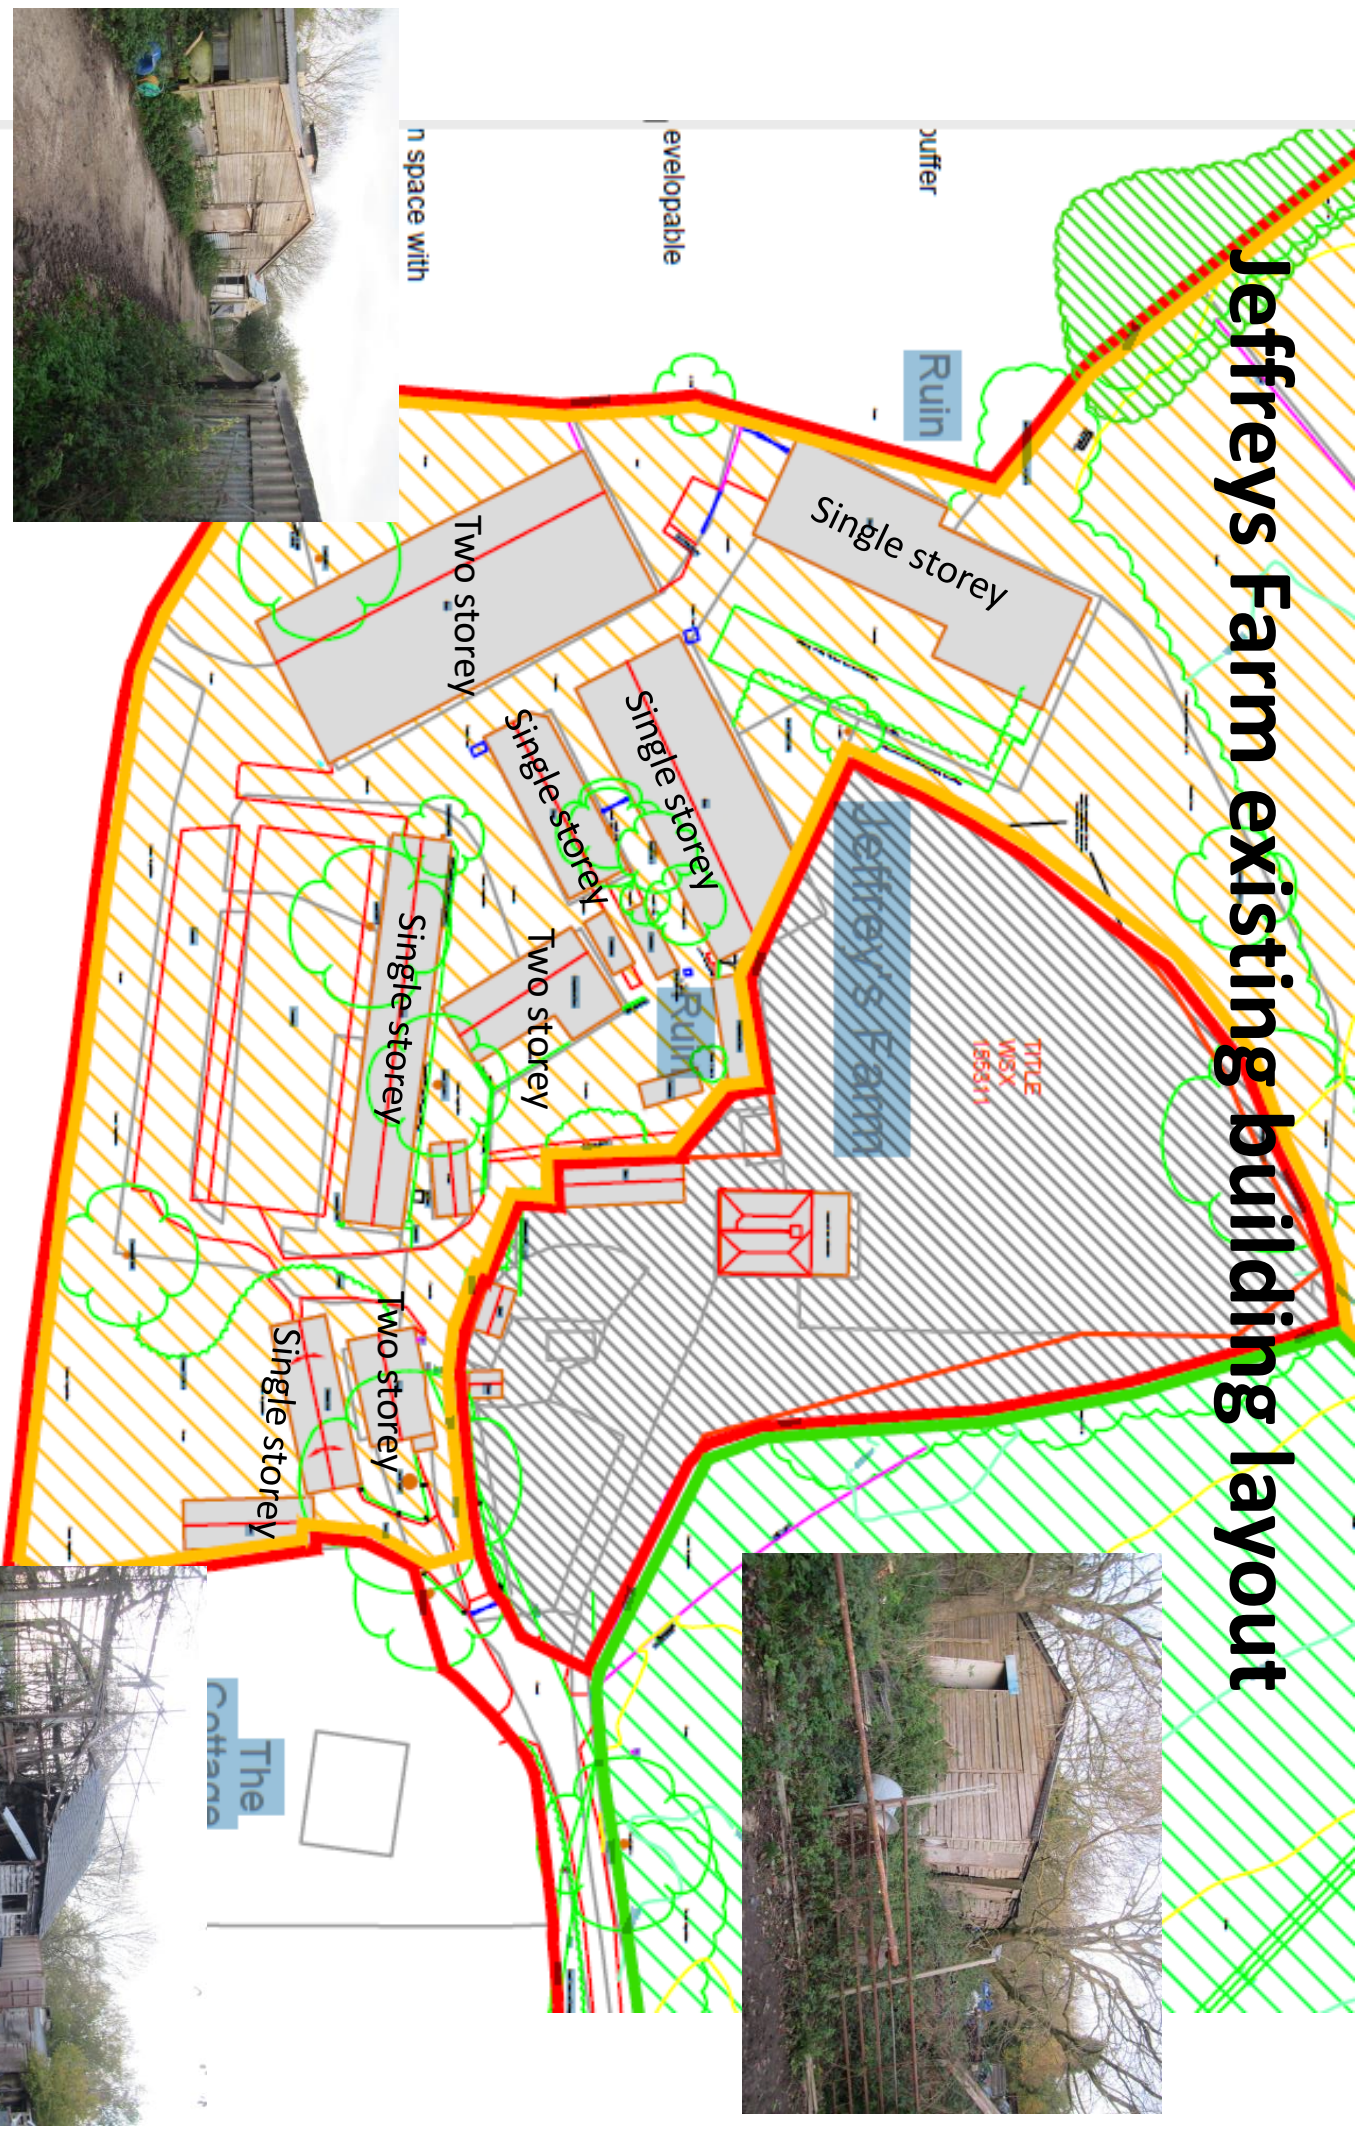


Scale bar:

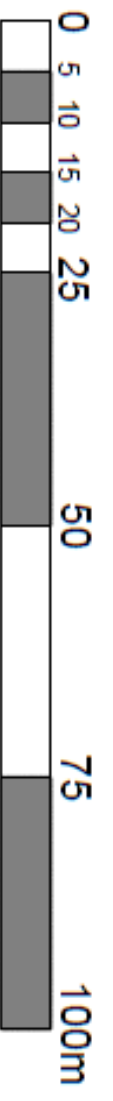

Jeffreys Farm proposed building layout

Using existing footprints of buildings or hardstanding, and maintaining a similar agricultural built form (design and heights)

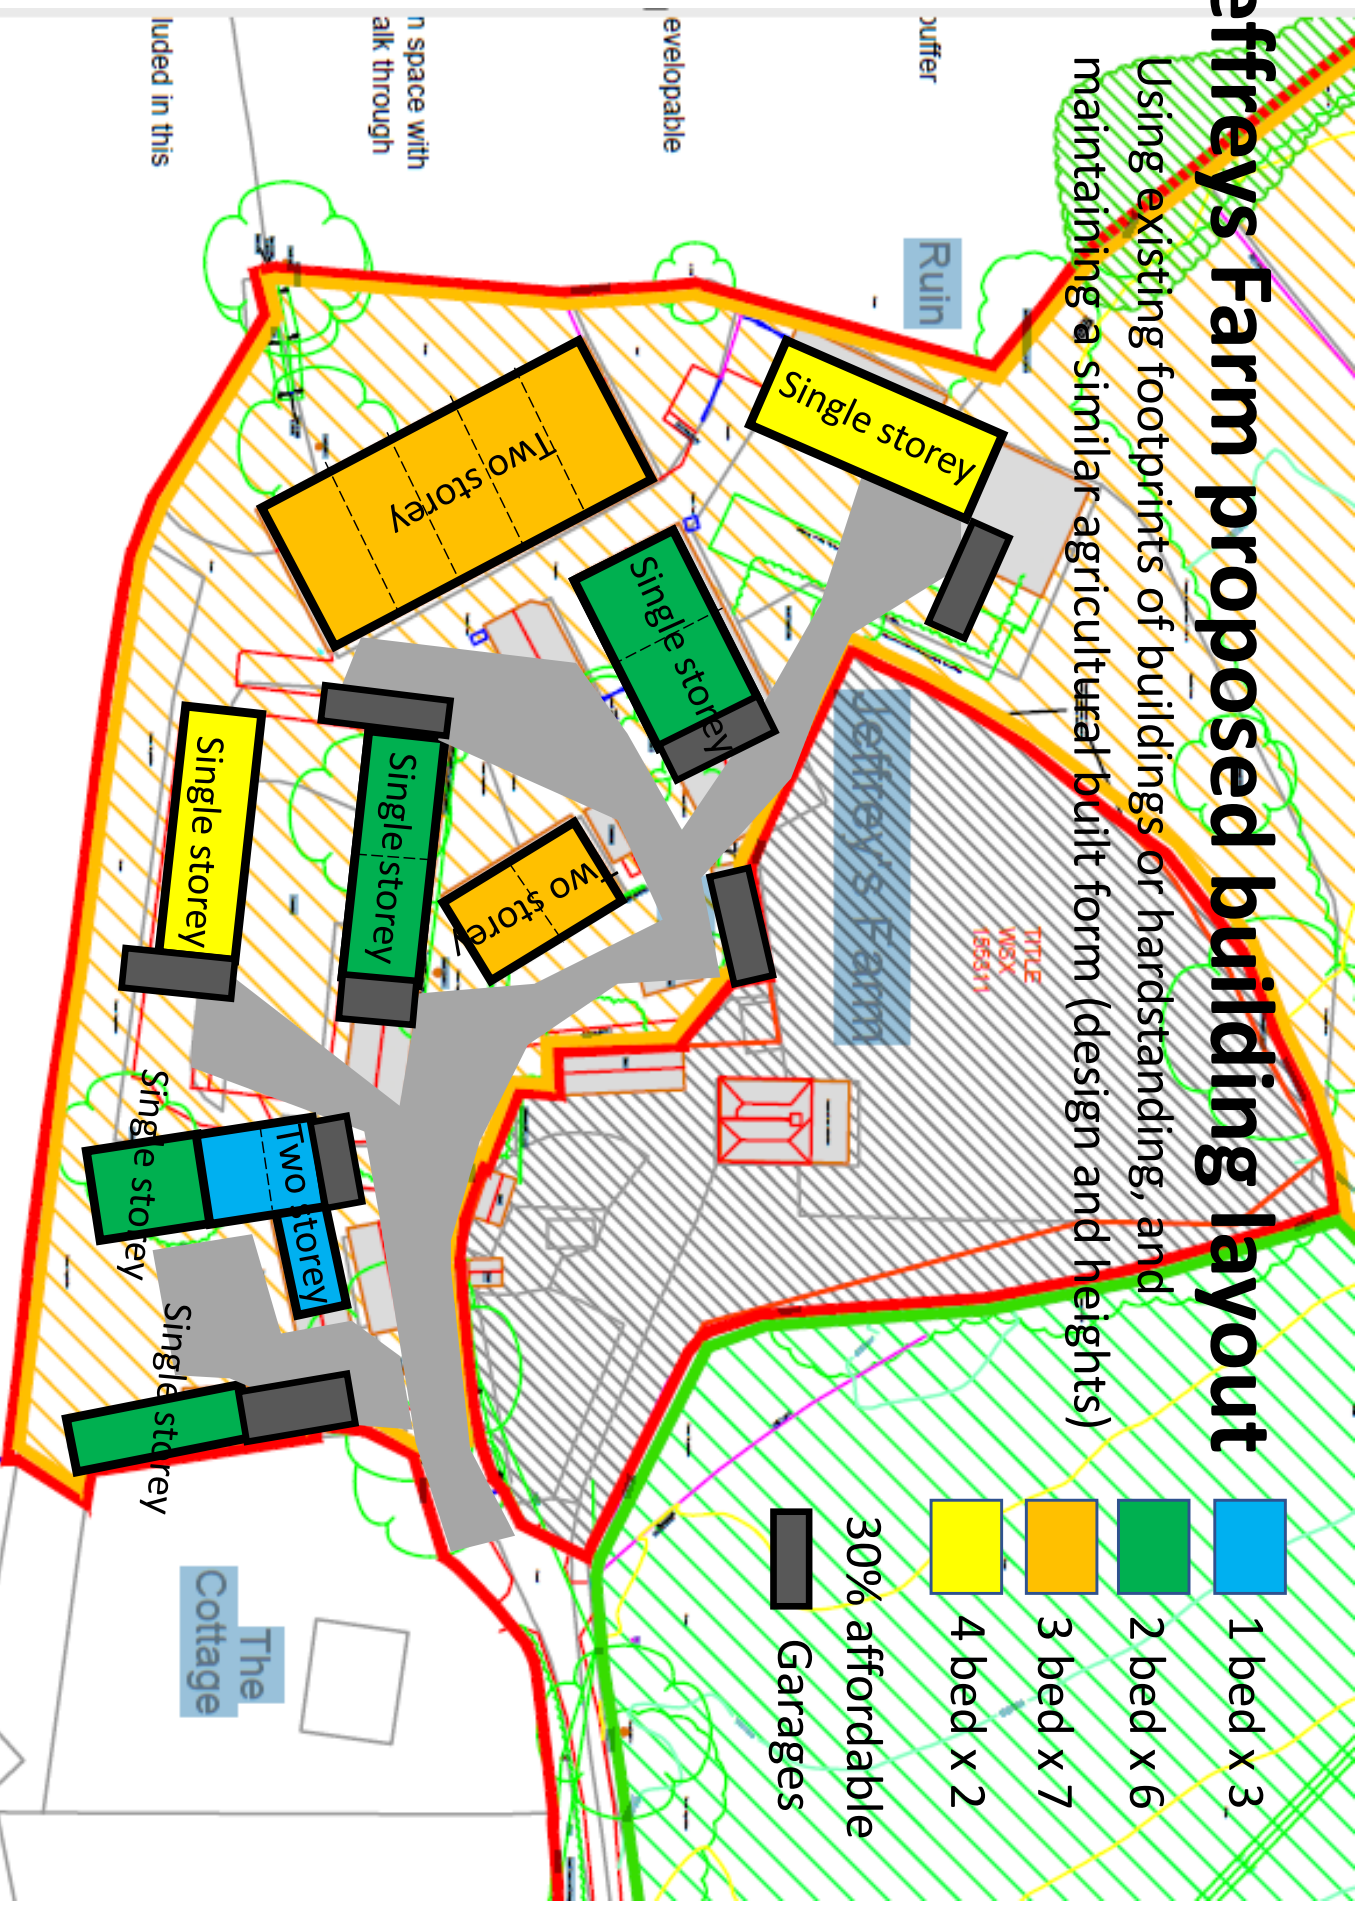

Note housing mix not decided
 – show as indicative only

Jeffreys Farm proposed building form (examples)

Using existing footprints of buildings or hardstanding, and maintaining a similar agricultural built form (design and heights)



Oak framed style replacement to dilapidated Sussex Barn (to 2 x 3 bed in 2 storeys)



Conversion of existing steel framed barn (to 5 x 3 bed in 2 storeys)



Agricultural vernacular replacement to single storey chicken sheds (to 4 x 2 bed and 2 x 4 bed with integrated garages)



Stable/barn style garages if not integrated in to the existing building form as above

