


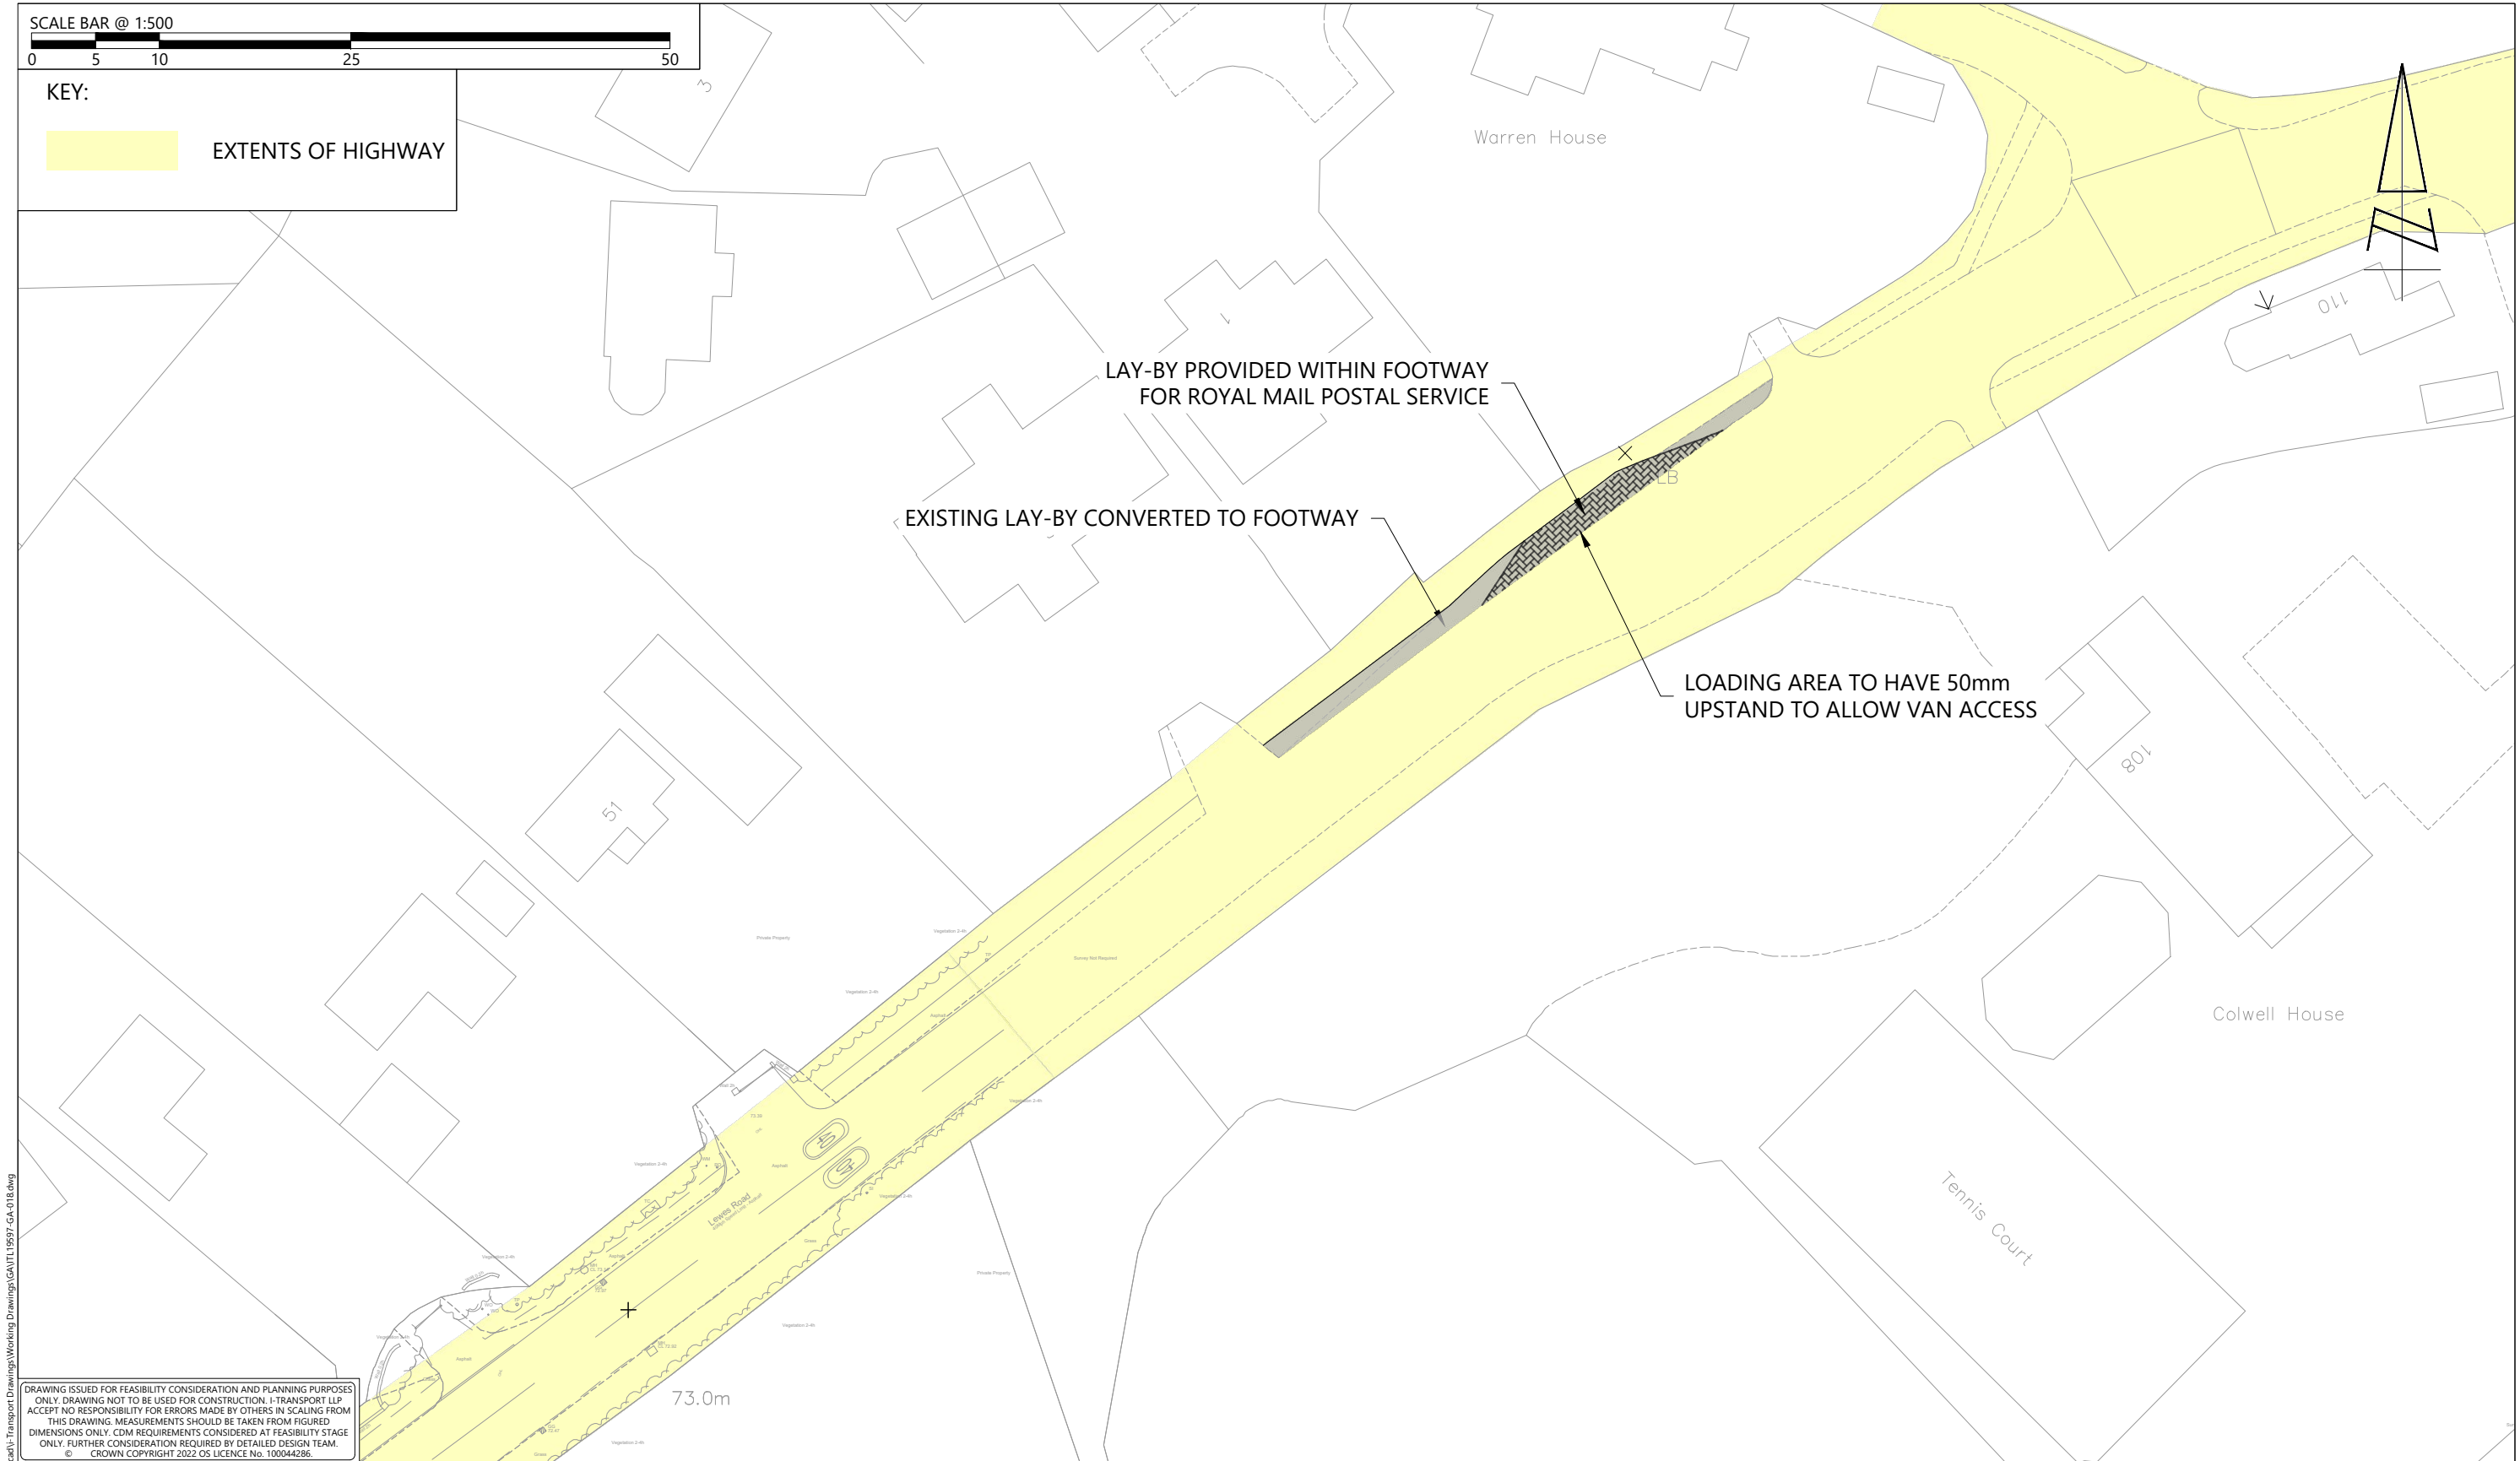

L:\PROJECTS\19000 SERIES\19597 - North Colwell Farm\Tech\Acad\Transport Drawings\Working Drawings\GA\ITL19597-GA-018.dwg

 The Square, Basing View, Basingstoke, Hampshire, RG21 4EB Tel: 01256 898366 www.i-transport.co.uk	</
---	--	--	----