




SECTION A-A

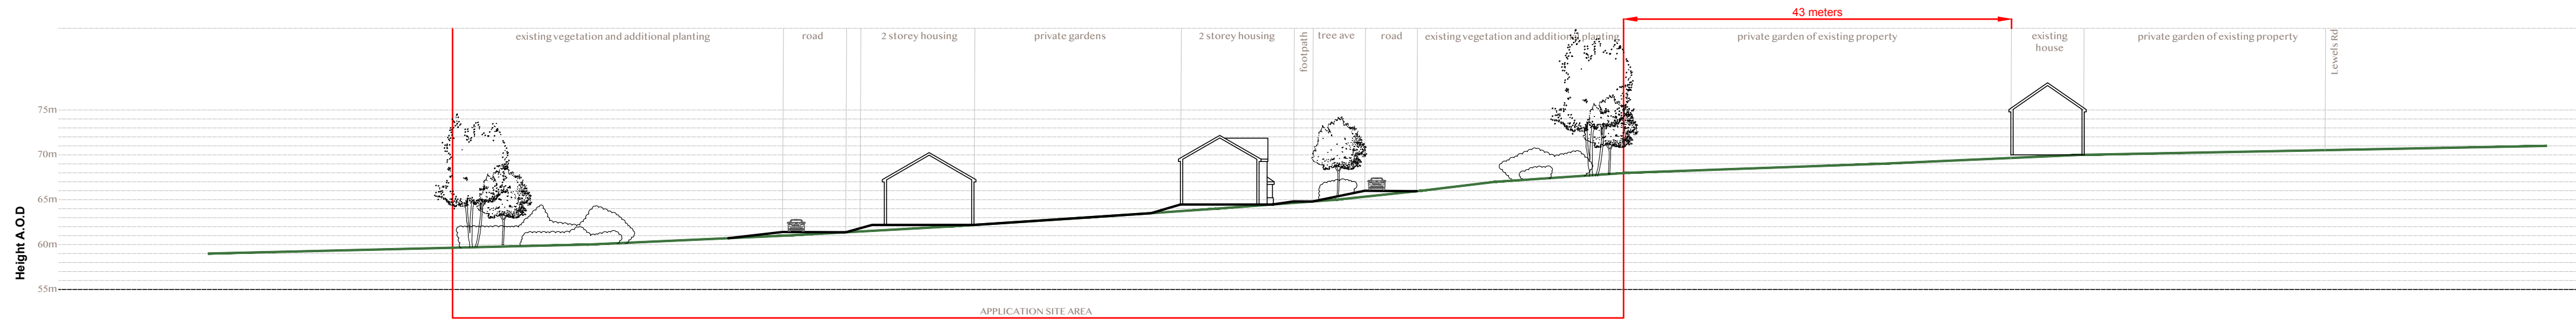


SECTION B-B

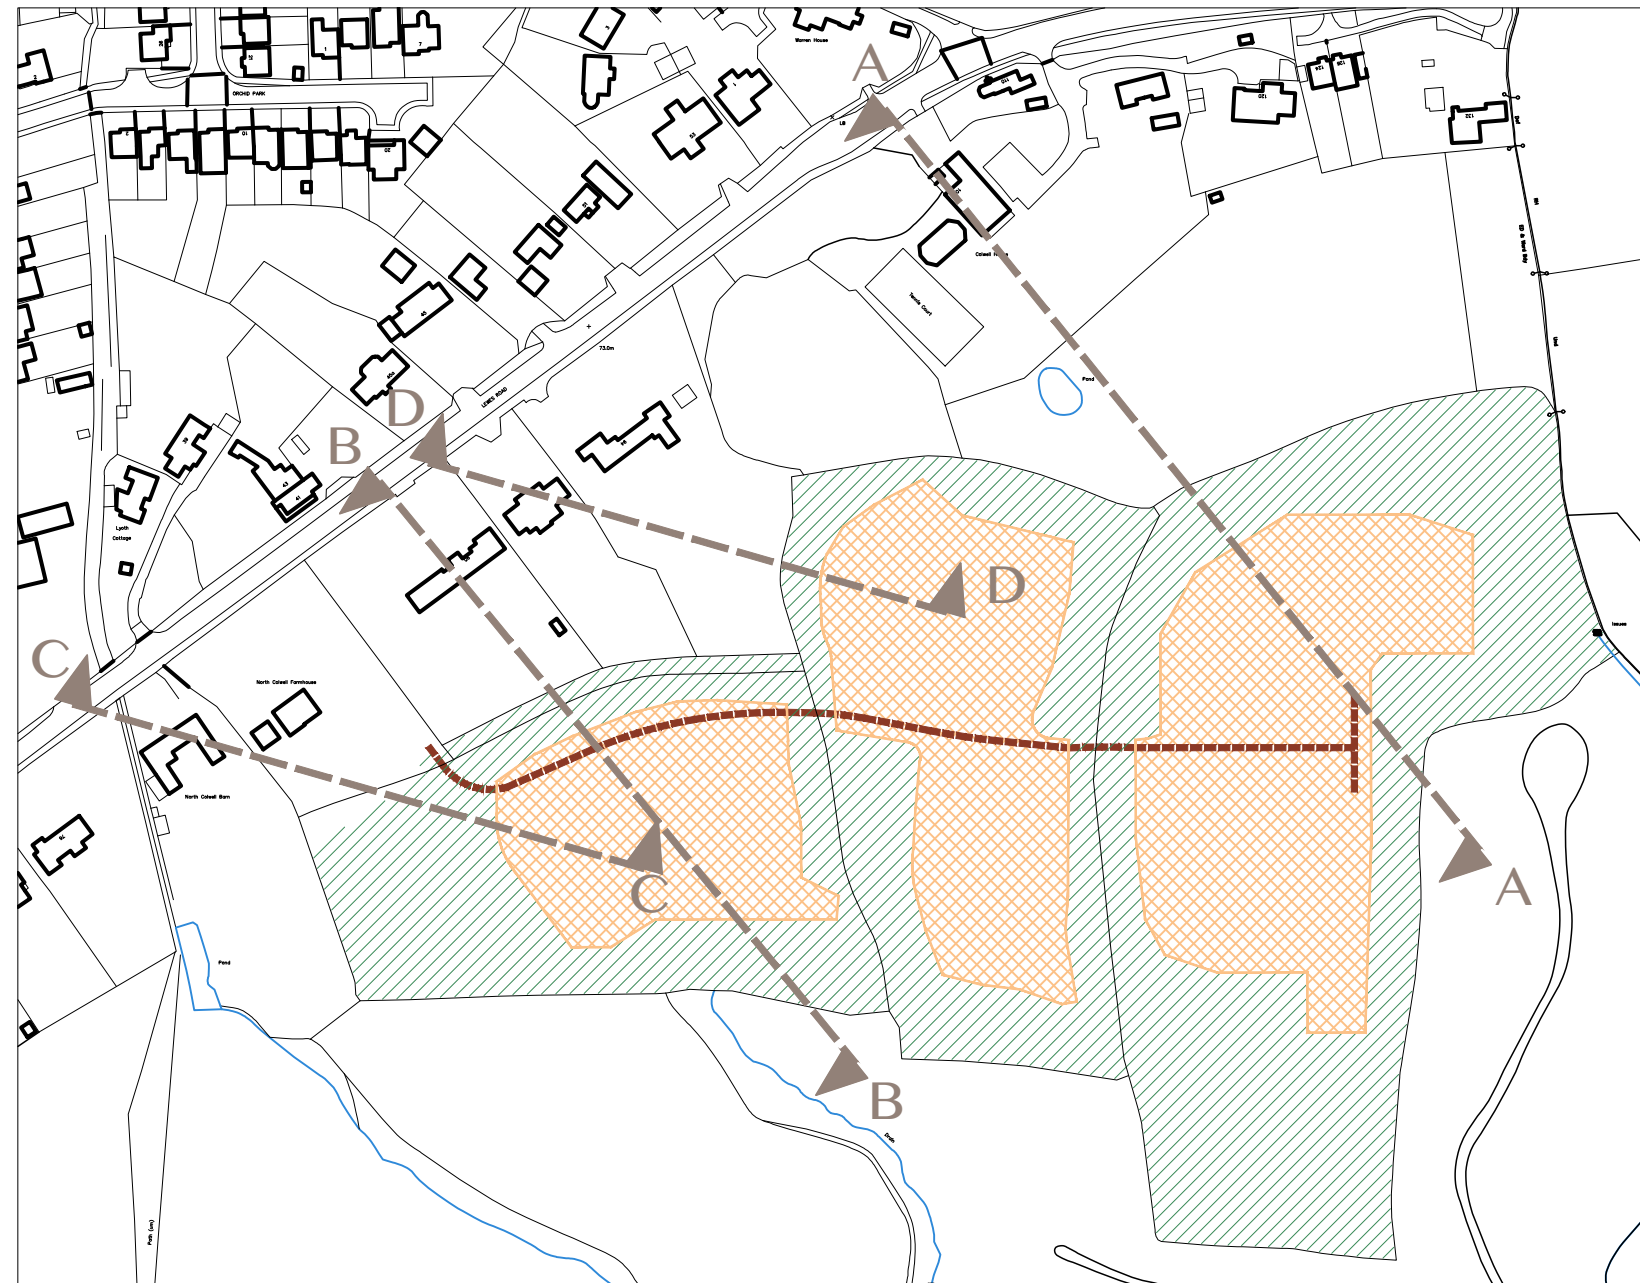

ILLUSTRATIVE MASTERPLAN (NOT TO SCALE)

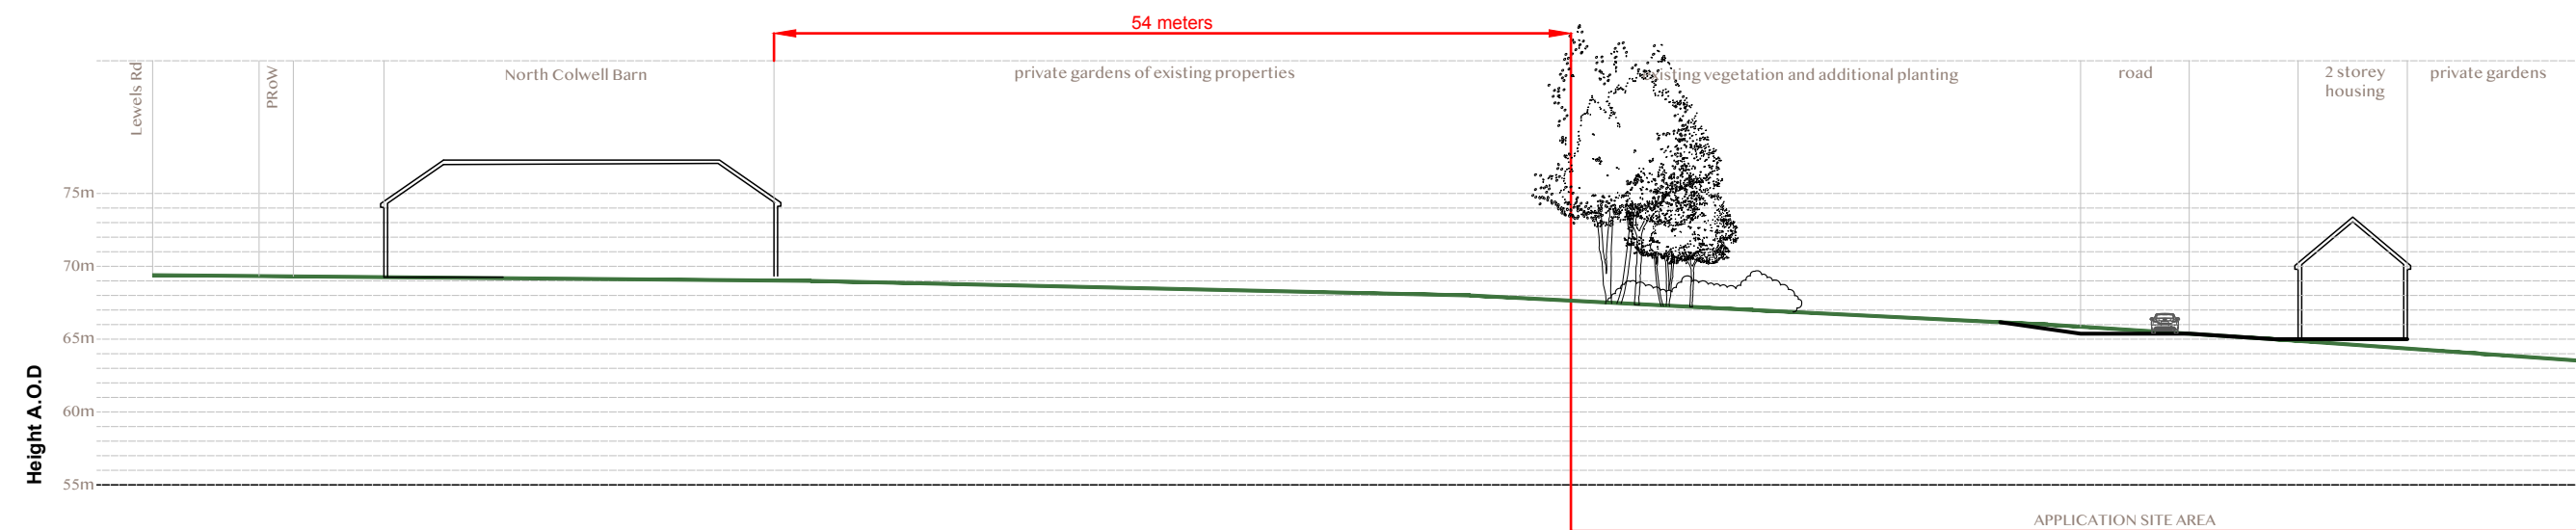

SECTION C-C

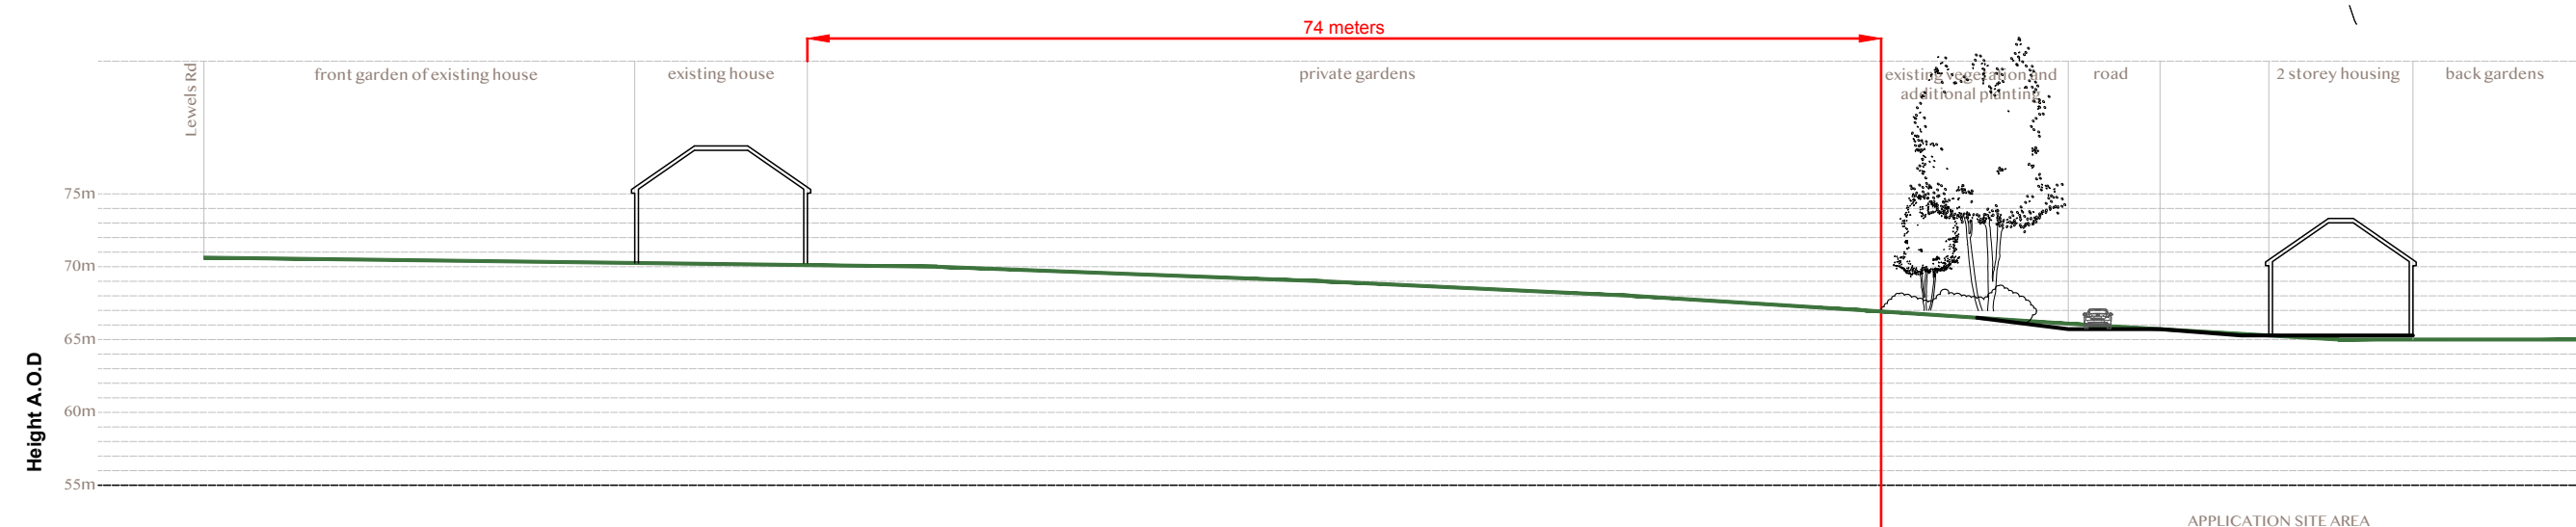

SECTION D-D

	CLIENT: PROJECT TITLE: PROJECT NO:	MILLER HOMES LAND AT NORTH COLWELL FARM, HAYWARDS HEATH 02.38 INDICATIVE SITE CROSS SECTIONS (04)01 1:500 @ A0	
	DRAWING TITLE: DRAWING NO: SCALE:		