






Hickstead 1

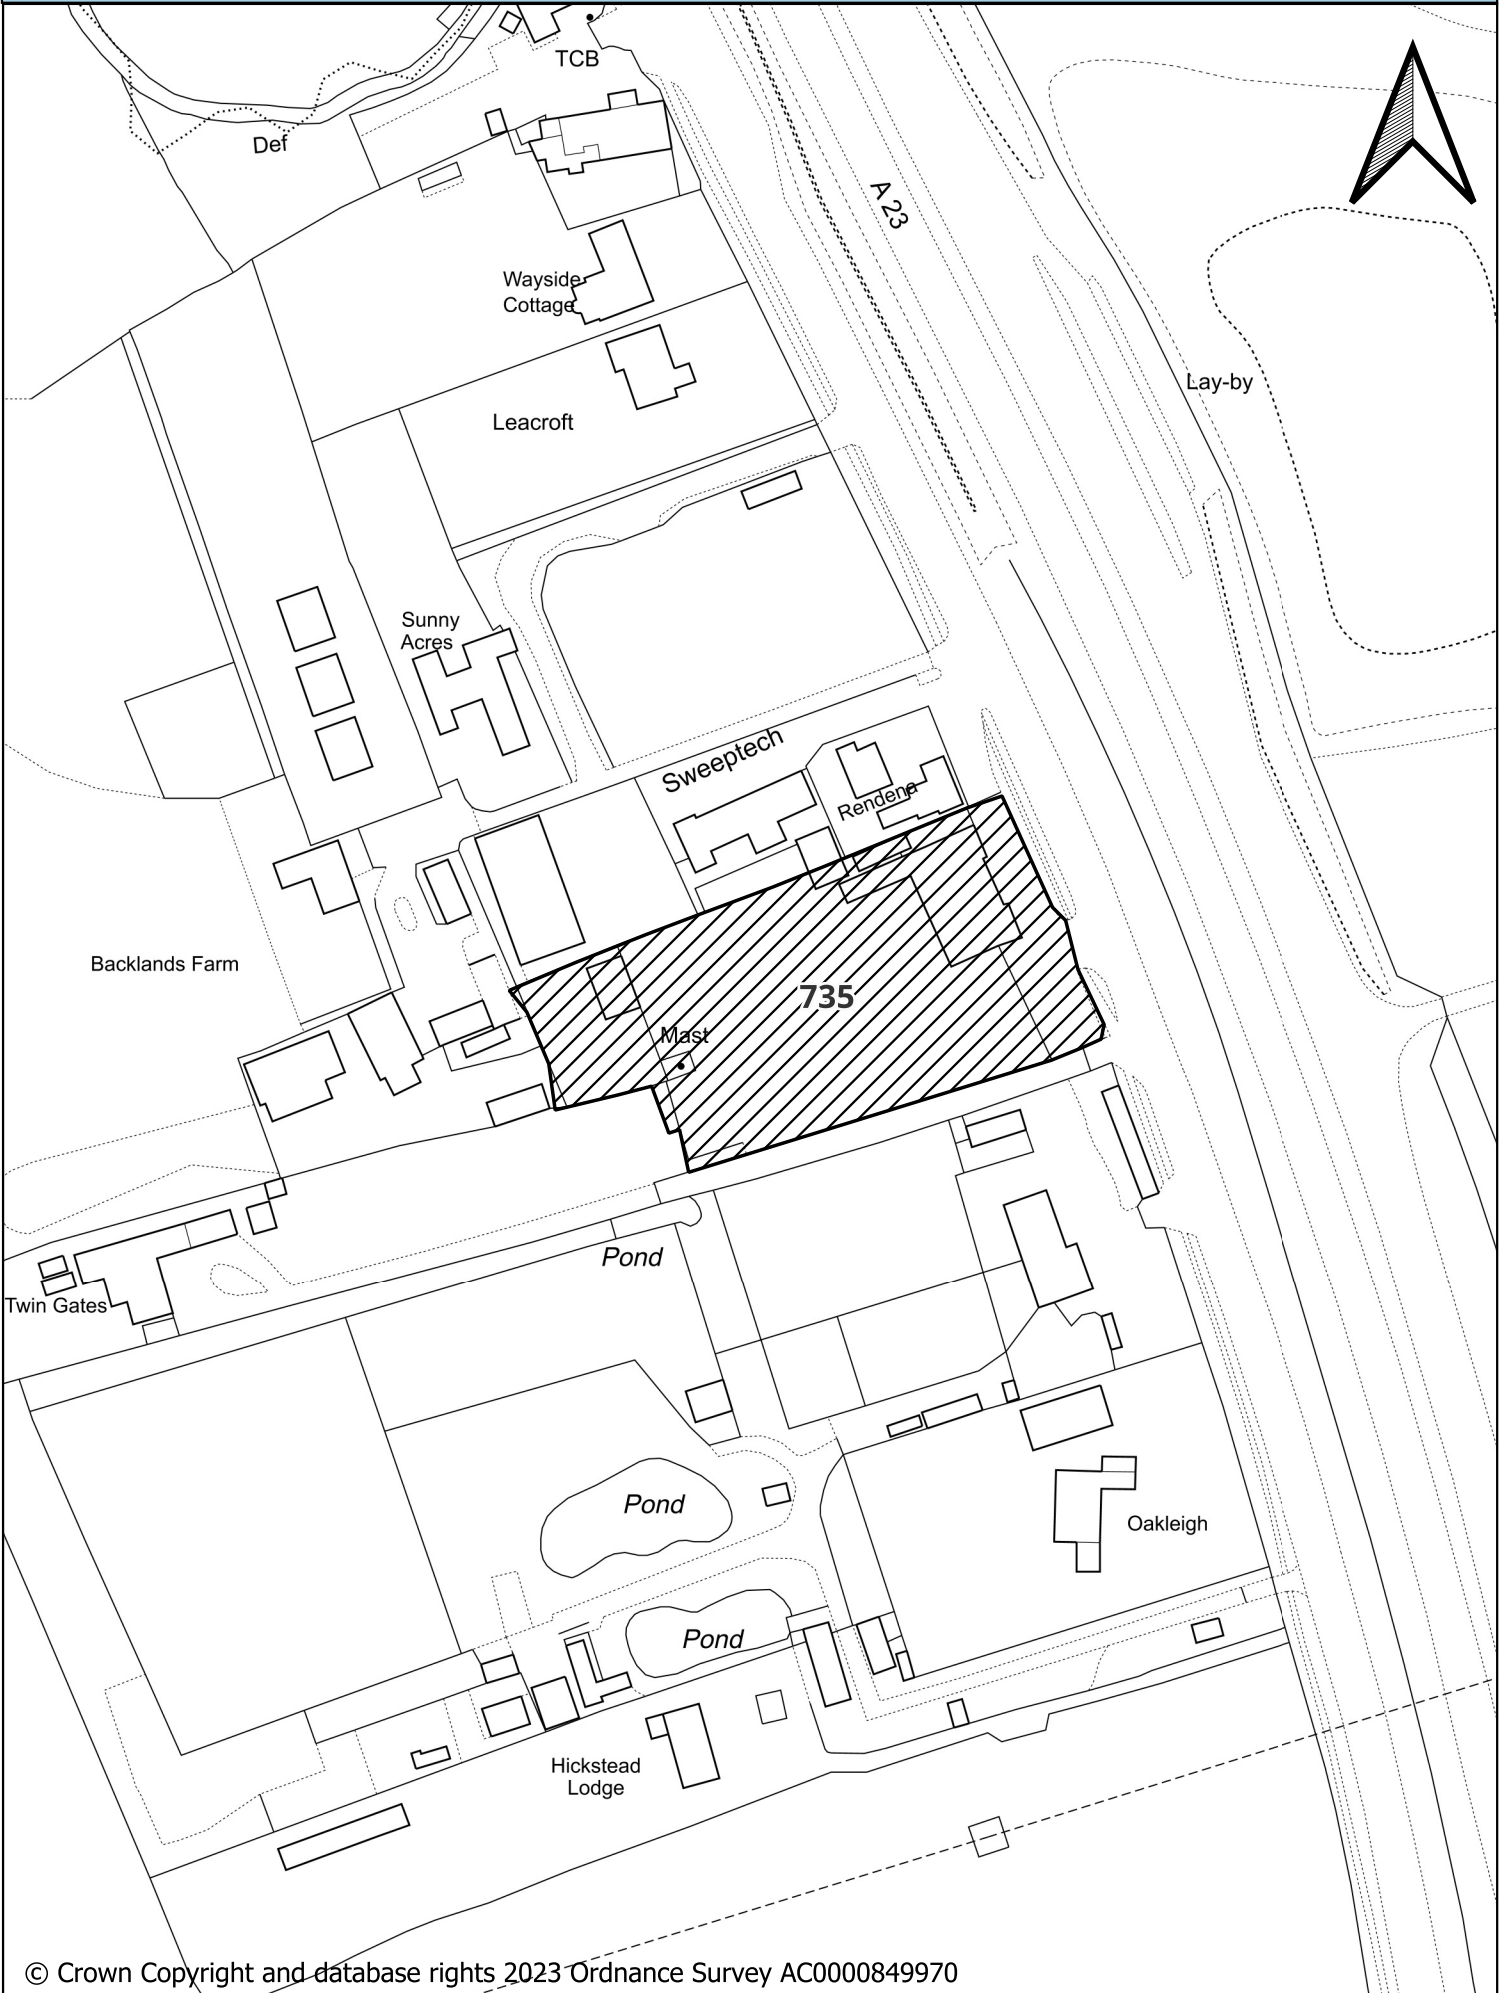

© Crown Copyright and database rights 2023 Ordnance Survey AC0000849970

- | | |
|---|--|
|  Reject at Stage 2a |  Reject at Stage 2c |
|  Reject at Stage 2b |  Reject at Stage 3 |
| |  Allocate |