
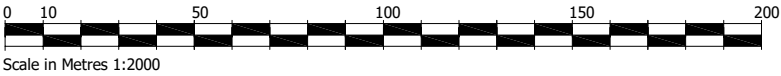


RevNo	Revision note	Date	Signature	Checked
-------	---------------	------	-----------	---------

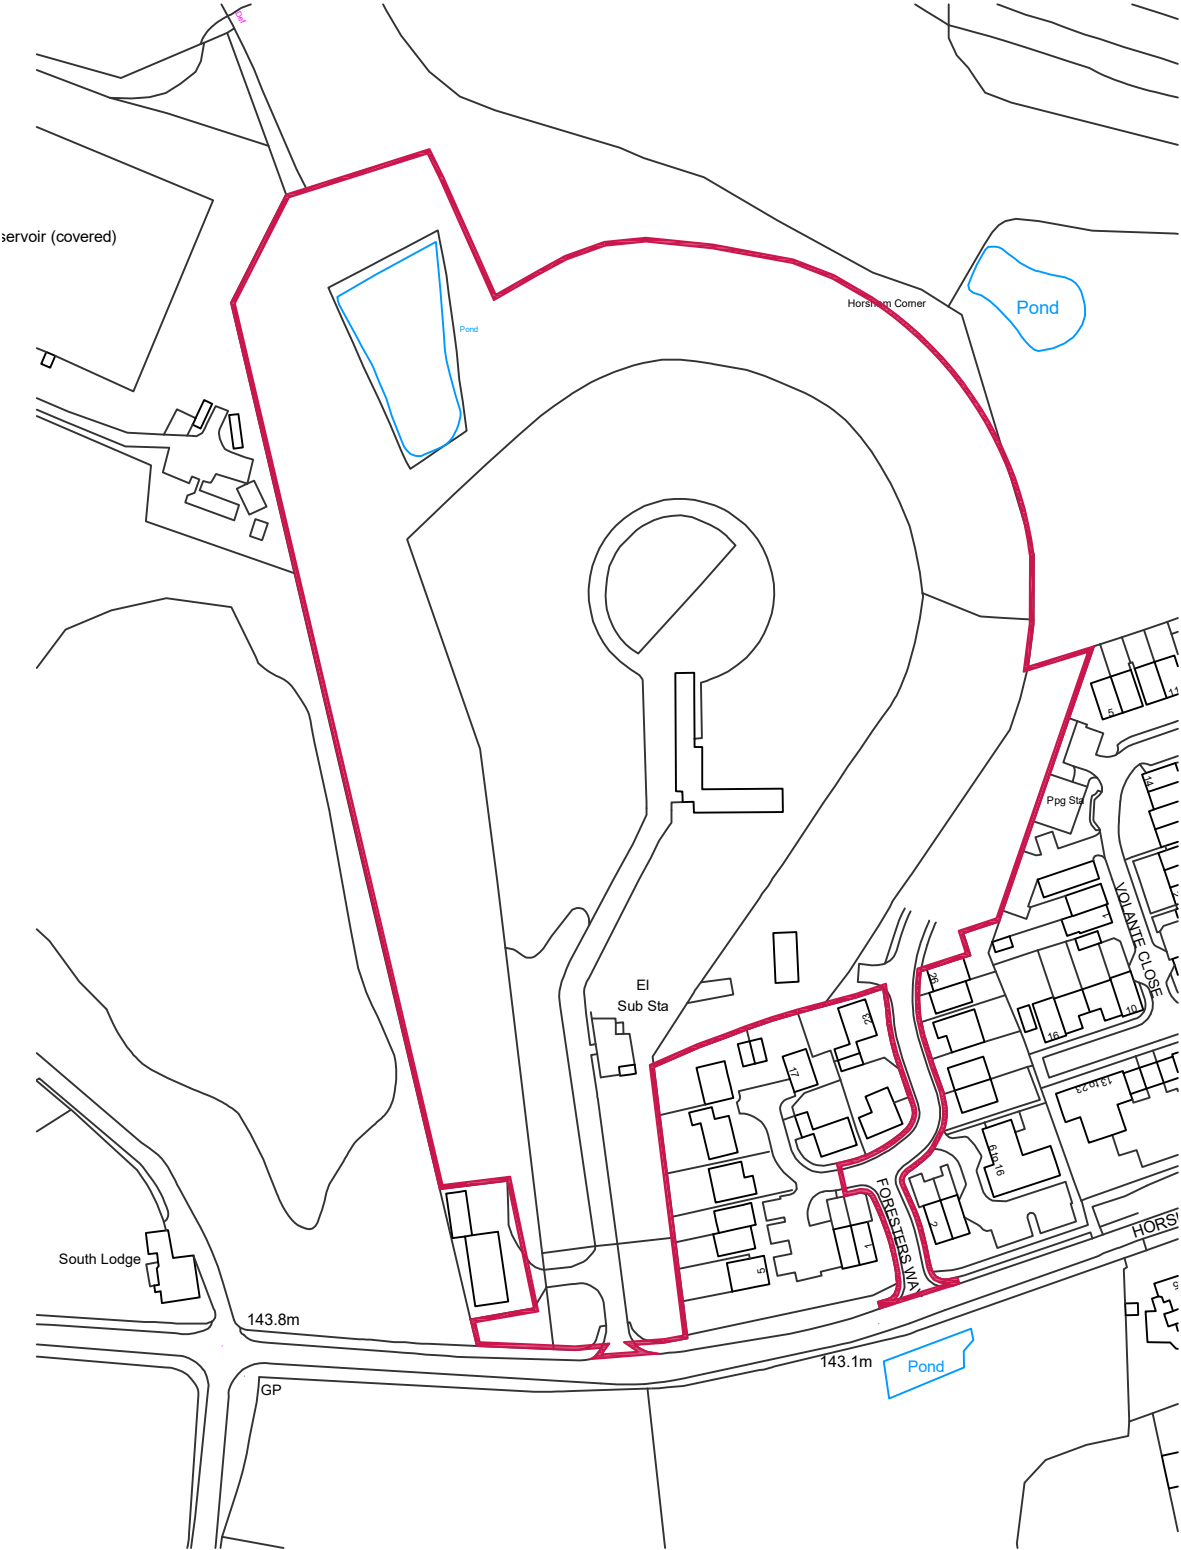

Project Land at Buchan Hill, Horsham Rd, RH11 9AP and Foresters Way, RH11 9GS			Drawing Title Site 818 Land north of Former Golf House Pease Pottage Site Location Plan		
Drawing number	Revision	Approved by - date	Filename	Date	Scale
(L) 01	—	RS June 26		29/06/2026	1:2000