

 
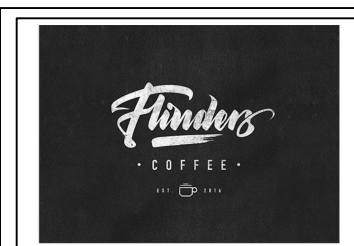
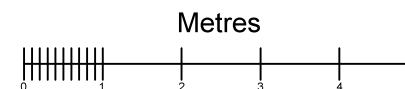


Applicant name	Katrina wale
Applicant address	
Applicant phone number	
Applicant email address	
Confirm email	
Premises address lookup	rh16 4lr
Premises address select	101 SOUTH ROAD, HAYWARDS HEATH RH16 4LR
Premises name	Flinders Coffee
Specify the purpose for which the license will be used-to sell or serve food or drink from	yes
Specify the days of the week on which it is proposed to have furniture on the highway-Monday	yes
Specify the days of the week on which it is proposed to have furniture on the highway-Tuesday	yes
Specify the days of the week on which it is proposed to have furniture on the highway-Wednesday	yes
Specify the days of the week on which it is proposed to have furniture on the highway-Thursday	yes
Specify the days of the week on which it is proposed to have furniture on the highway-Friday	yes
Specify the days of the week on which it is proposed to have	yes

furniture on the highway-Saturday	
Specify the days of the week on which it is proposed to have furniture on the highway-Sunday	yes
Monday from	08:00 AM
Monday to	06:00 PM
Tuesday from	08:00 AM
Tuesday to	06:00 PM
Wednesday from	08:00 AM
Wednesday to	06:00 PM
Thursday from	08:00 AM
Thursday to	06:00 PM
Friday from	08:00 AM
Friday to	06:00 PM
Saturday from	08:00 AM
Saturday to	06:00 PM
Sunday from	09:00 AM
Sunday to	04:00 PM
Describe the type of furniture to which the application relates	
bistro chairs and tables	
Application to be accompanied by such evidence of public liability insurance	
Application to be accompanied with a plan clearly showing the proposed area covered by the licence in relation to the highway	
Photos or brochures showing the proposed type of furniture and information on potential siting of it within the area applied	
Date	22/09/2023
Agreement-All	yes

**information provided
in this form is true
and accurate to the
best of my
knowledge.**

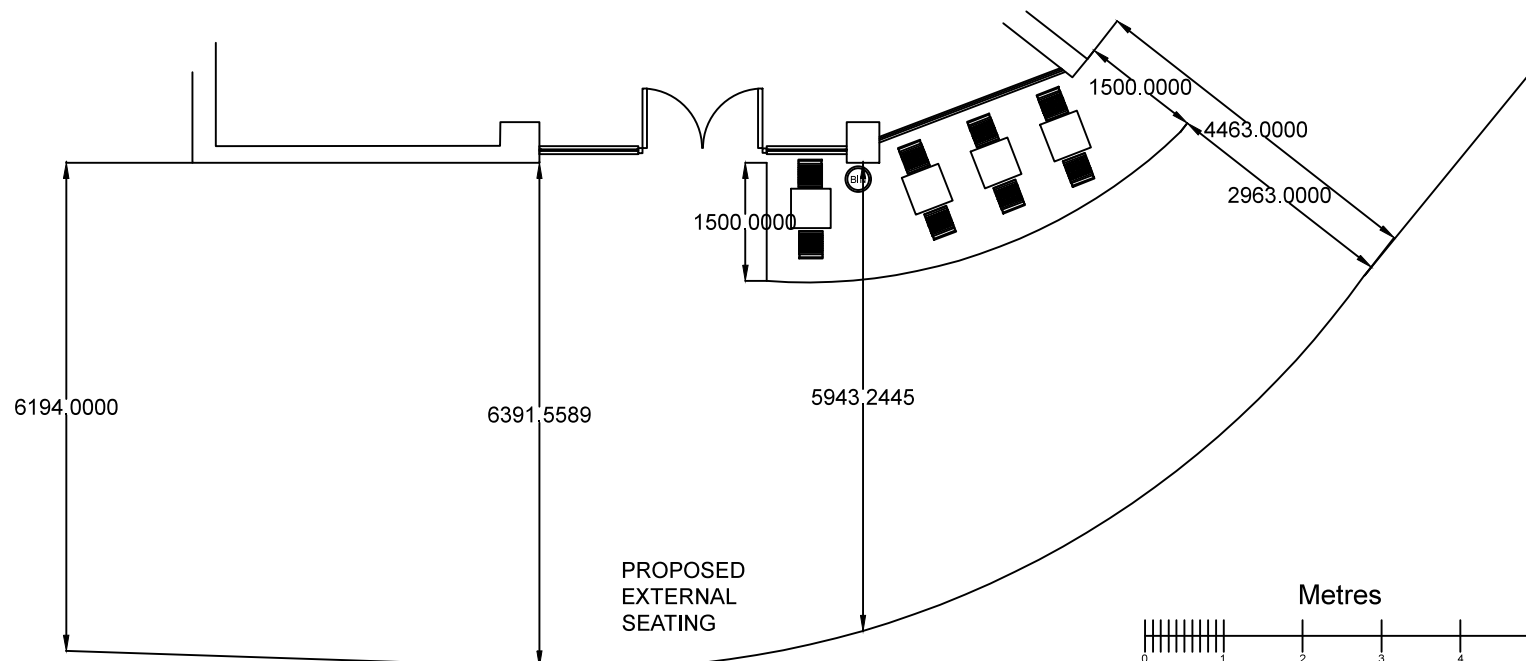

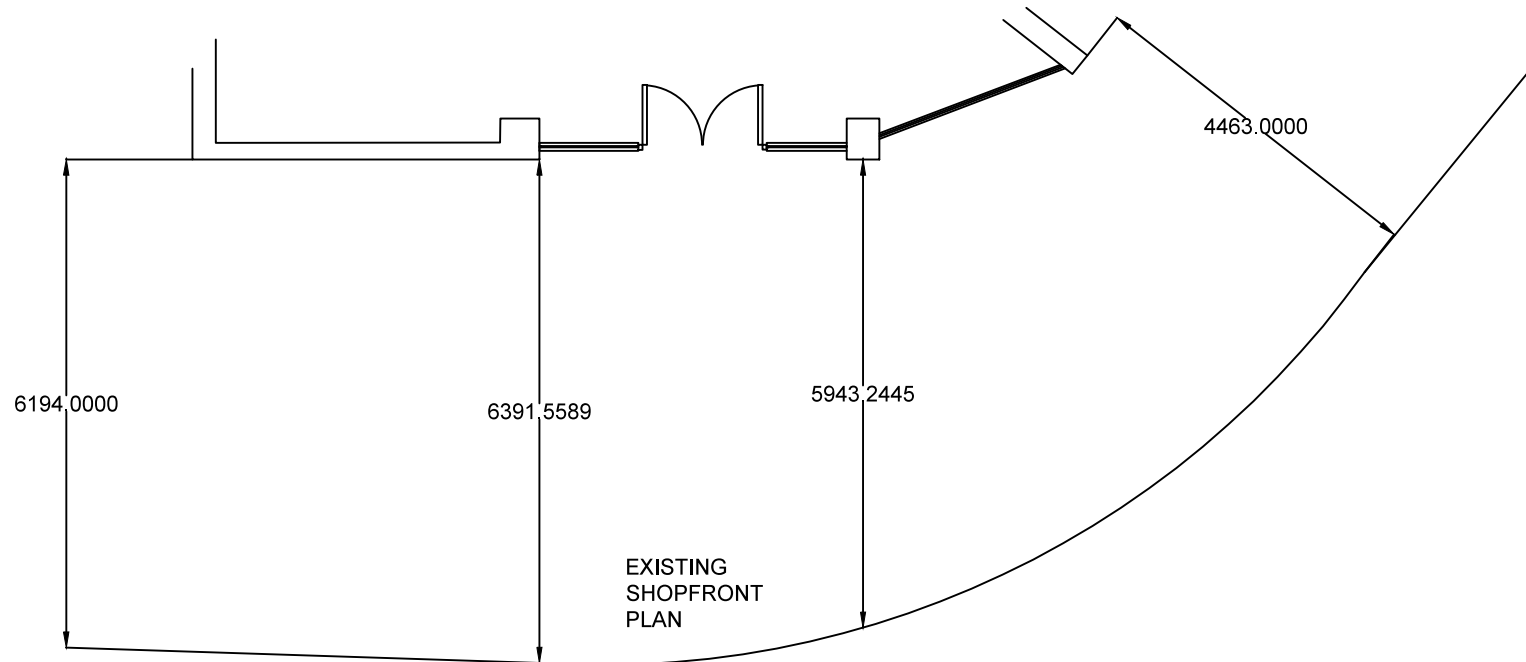

Shop Name Flinders Coffee Ltd	
Title External Seating Application	
Site Address 101 South Road Haywards Heath West Sussex RH16 4LR	
Gross Building Area	Gross Sales Area
Drawing No. FL-ESA-01	Rev. 0.1
Date 27/03/2017	Scale 1:100 @ A4
Drawn by MS	Scale Bar
Issued 08/05/2017	

