


East Grinstead - Site Plan

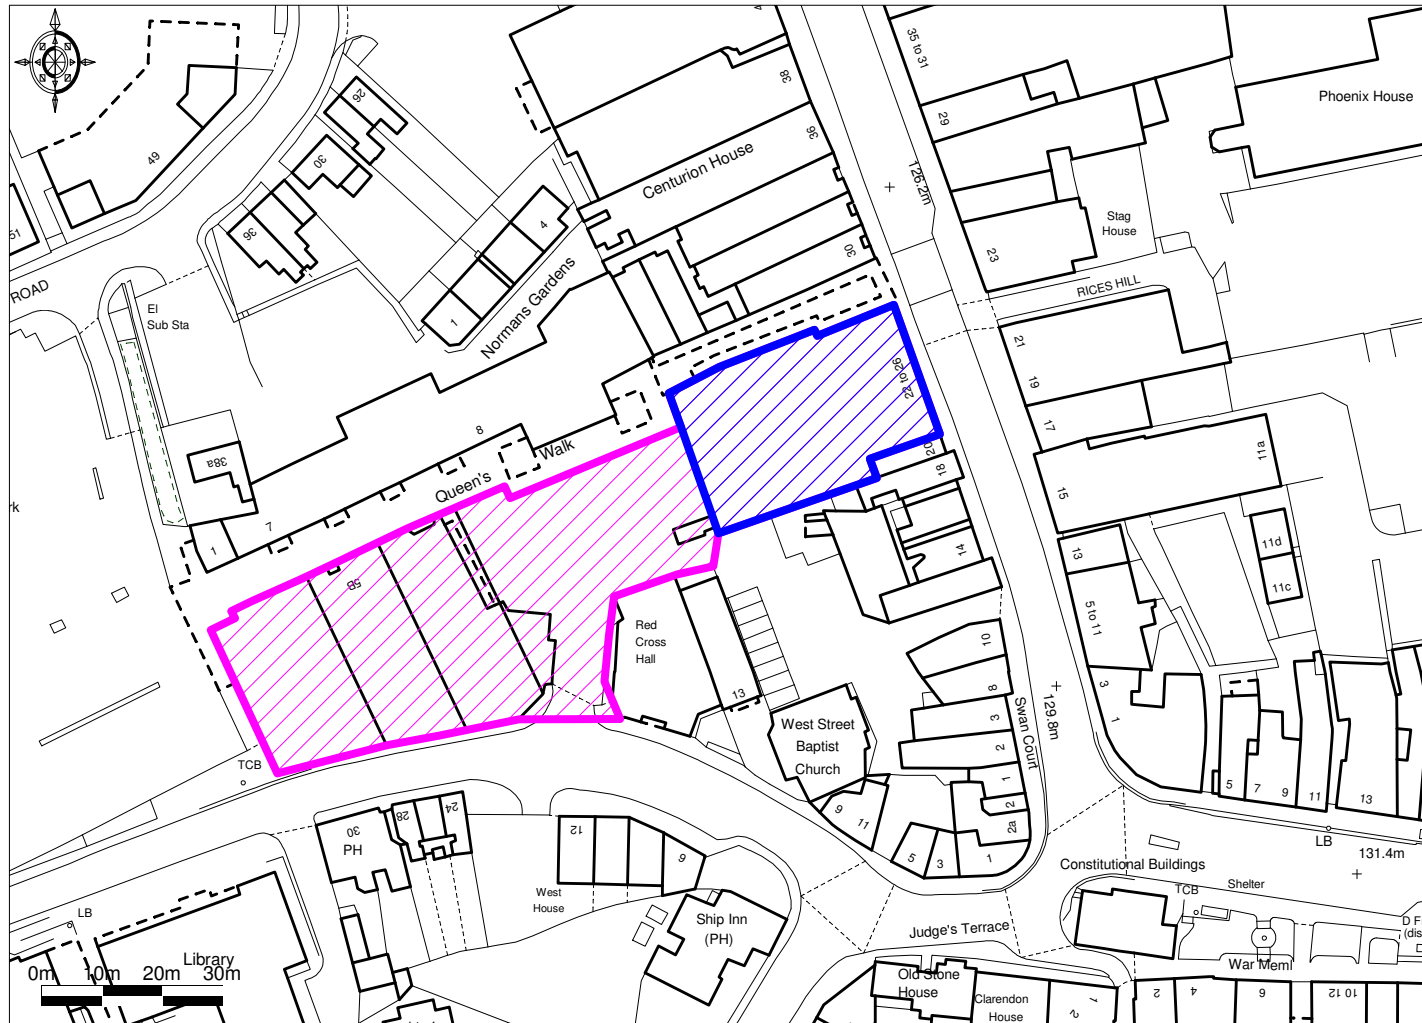

Ordnance Survey © Crown Copyright 2017. All rights reserved. Licence number 100022432. Plotted Scale - 1:1250



CBRE