

Apply for a Pavement License

MSDC Ref:	LI/26/1401

Applicant Details

Licence Type	Renewing current licence
Applicant Details	
First Name	Loungers UK Limited

Premises Details

Premises Details	
Applicant address	
Street address	90-92 SOUTH ROAD
Town/Village	HAYWARDS HEATH
County	WEST SUSSEX
Postcode	RH16 4LL
Label	
Premises Name	Francisco Lounge
Specify the purpose for which the license will be used	to sell or serve food or drink from,for use by other people for the consumption of food or drink

Furniture

Specify the days of the week on which it is proposed to have furniture on the highway	Monday,Tuesday,Wednesday,Thursday,Friday, Saturday,Sunday
Monday from	08:00

Monday to	22:00
Tuesday from	08:00
Tuesday to	22:00
Wednesday from	08:00
Wednesday to	22:00
Thursday from	08:00
Thursday to	22:00
Friday from	08:00
Friday to	22:00
Saturday from	08:00
Saturday to	22:00
Sunday from	08:00
Sunday to	22:00
Label	
Describe the type of furniture to which the application relates	Tables and chairs.

Supporting Documents



Are the plan or photos of the furniture planned different from the existing licence.	No

Details


The proposed duration of the licence 2 Years	
Date	17/08/2026
All information provided in this form is true and accurate to the best of my knowledge.	Yes

LICENSING KEY:

	Fire Alarm Control Panel		Illuminated Fire Exit sign
	Smoke detector		Break glass call point for fire alarm in accordance with BS5839
	Smoke detector/alarm		Fire door to provide min. 30 minutes fire protection
	Heat detector		Fire door to provide min. 30 minutes fire protection and where restricted smoke leakage at ambient temperatures is needed.
	Alarm sounder		
	Emergency lighting in accordance with BS5266		
	Fire blanket 1m x 1m unless otherwise stated		Area for consumption of intoxicating liquor
	6 litre fire foam extinguisher		Area for storage of liquor/bar counter
	10kg dry powder fire extinguisher		Toilet accommodation
	Total extent of licensed premises		Kitchen & staff areas
	Fire door keep locked		
	Fire door keep closed		

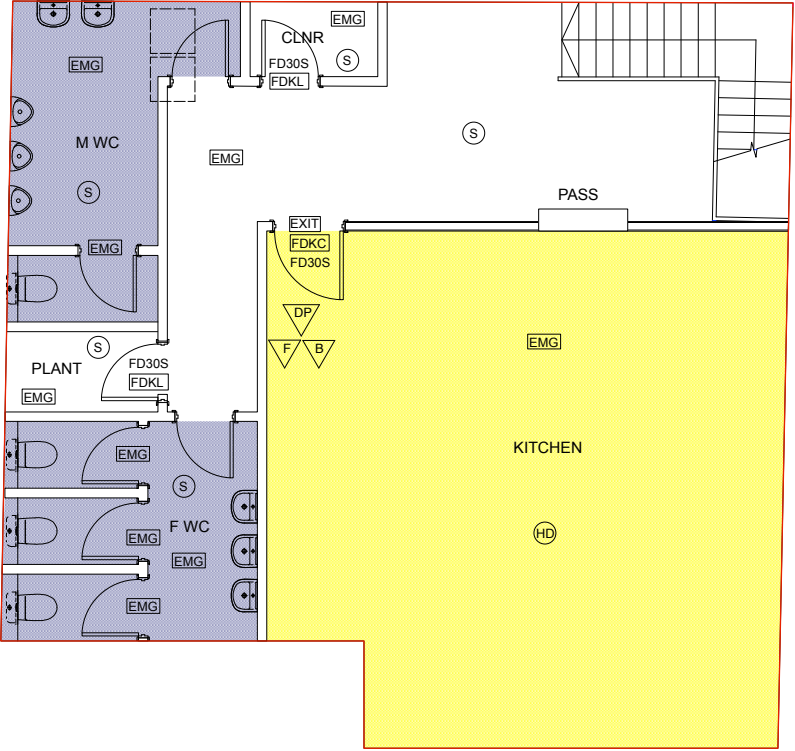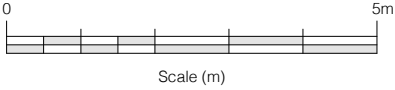

FIRST FLOOR PLAN - 1:50@A1, 1:100@A3

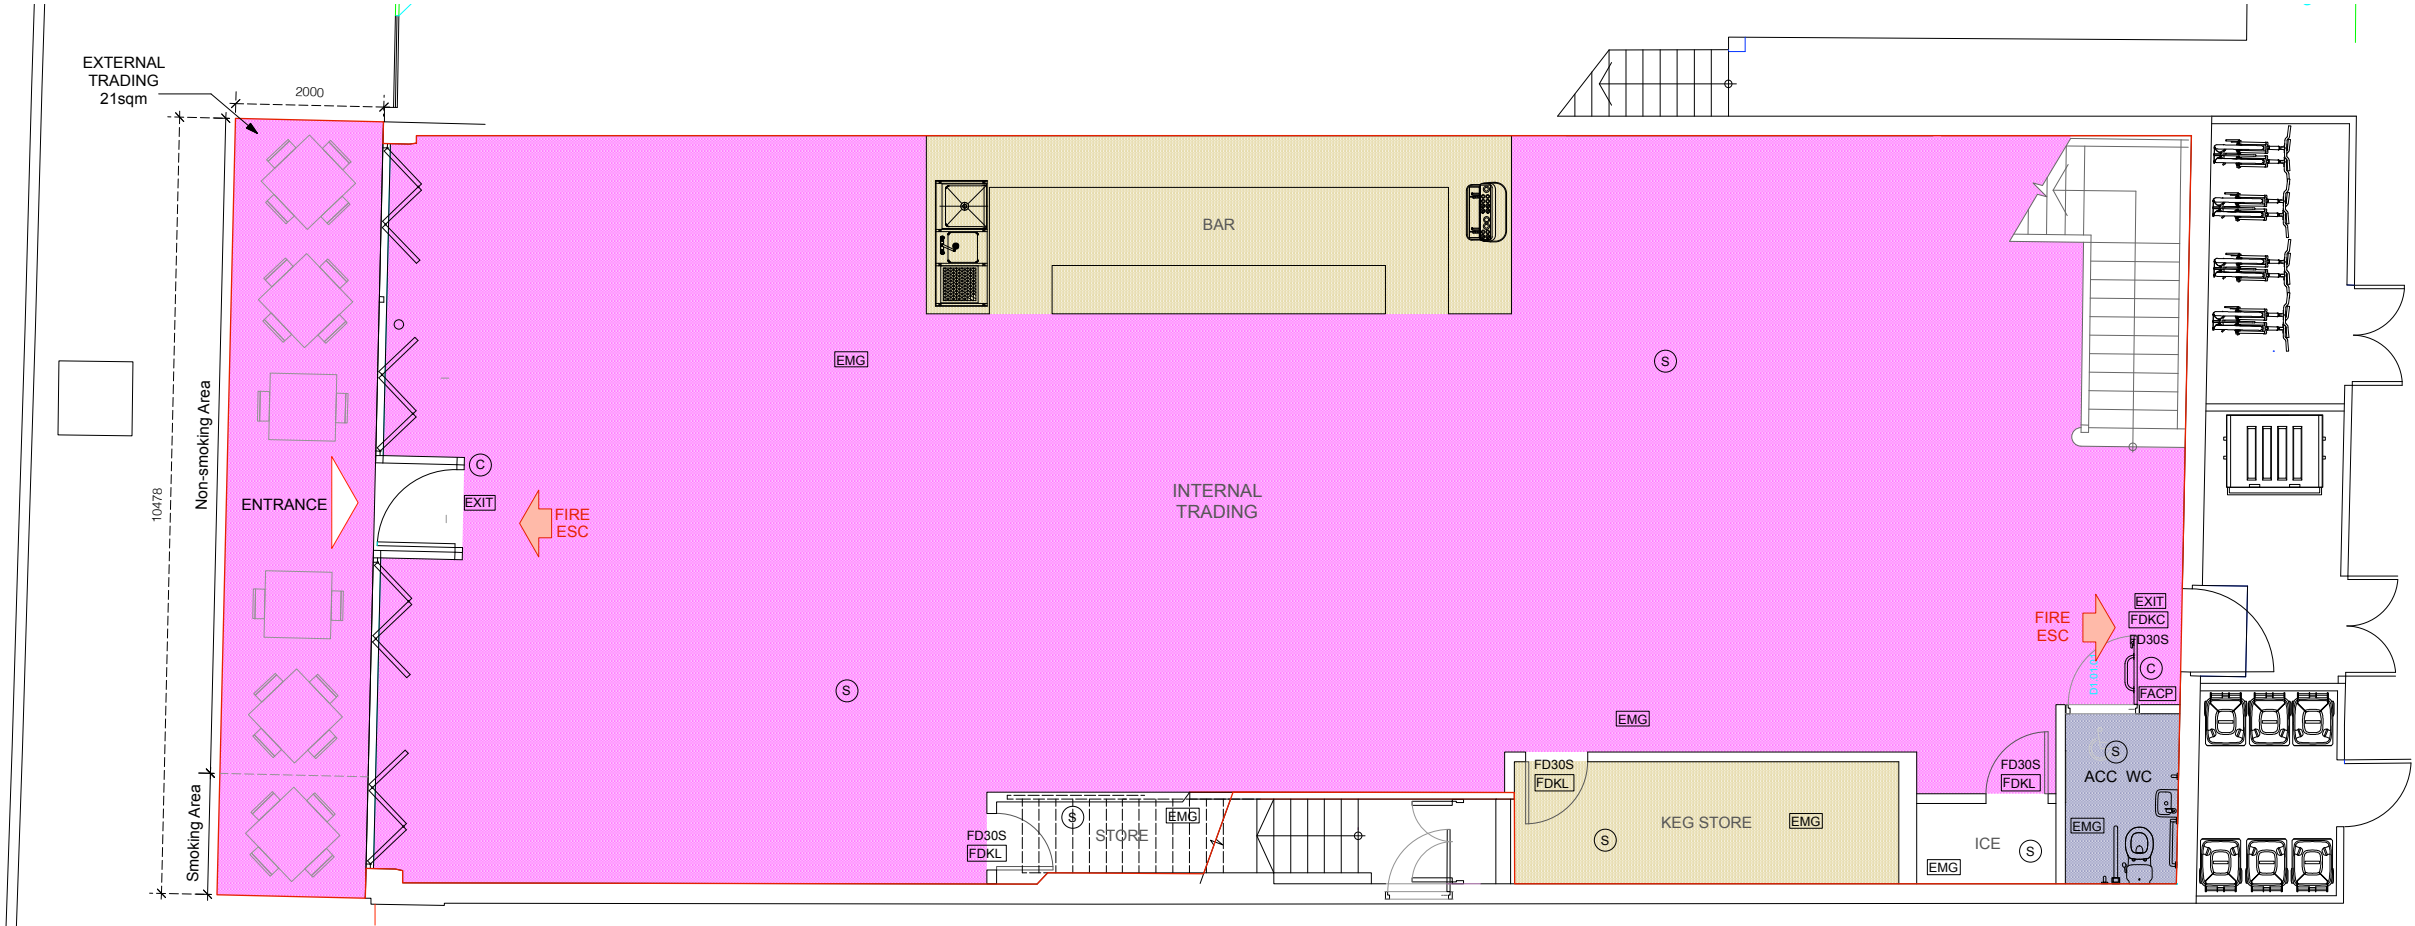

GROUND FLOOR PLAN - 1:50@A1, 1:100@A3

Revision	04-05-21	FW	Dimensions and furniture included
Date		Initials	Details
Purpose of Issue			
APPLICATION FOR PREMISES LICENSING			
RICHARD PEDLAR ARCHITECTS			
ARCHITECTURE • CONSERVATION • URBAN DESIGN			
RPCA 4 Grove Road Redland Bristol BS6 6JJ • 0117 974 2612 www.rpca.co.uk • info@rpca.co.uk			
			
Project	LOUNGE at 90-92 South Road Haywards Heath		
Client	Loungers UK Ltd		
Title	Premises Licensing		
Drawing No.	LNG4403.05A		
Scale	1:50 @ A1 1:100@A3	Date	APR 2021
Responsibility is not accepted for errors made by others in scaling from this drawing. All construction information to be taken from figured dimensions only.			