

Application to vary a premises licence

Applicants

#1.0

Applicant Details	
Applicant first name	Star Pubs Trading Limited
Applicant last name	Star Pubs Trading Limited
Premises licence number	PWA0295

Premises

Premises Information	
Name of premises	Potters Arms
Postal address of premises or, if none, ordnance survey map reference or description	129 Station Road Burgess Hill West Sussex
Postcode	RH15 9ED

Non-domestic rateable value of premises.	£4301 - £33000
Describe the premises	Public House

Current Licence

Current Premises Licence	
Please describe briefly, the nature of the proposed variation	Application is made: to license the outdoor bar highlighted on the attached plan for the same hours as currently permitted by the Premises Licence for the sale of alcohol. To remove the below conditions: - 1. There shall always be a minimum of two staff on duty at all time. 2. The performance of live music will be restricted to the bar area and there will be no more than one live performance per week. The bar is as defined in the attached plan.
Can you upload the premises licence or relevant part of it now?	Yes
Attach the premises licence	

Operating Schedule

Operating Schedule	
Do you want the proposed variation to have effect as soon as possible?	yes

Activities Guidance

Which types of licensable activity will you be provisioning?	Supply of alcohol
--	-------------------

Activity

Supply of Alcohol

Supply of Alcohol	
Type of Activity	Supply of Alcohol
Please indicate standard days of Supply of Alcohol	Monday,Tuesday,Wednesday,Thursday,Friday,Saturday,Sunday
Please indicate the standard days and timings. Provide times using the 24 hour clock.	
Monday	
Monday from	10:00

Monday to	00:00
Tuesday	
Tuesday from	10:00
Tuesday to	00:00
Wednesday	
Wednesday from	10:00
Wednesday to	00:00
Thursday	
Thursday from	10:00
Thursday to	00:00
Friday	
Friday from	10:00
Friday to	00:00
Saturday	
Saturday from	10:00
Saturday to	00:00
Sunday	
Sunday from	11:00
Sunday to	23:30
Where will the supply of alcohol take place?	Both
Non standard timings. Where the club intends to use the premises for the supply of alcohol at different times from those listed above, please list	No changes to existing standard and non-standard timings for the sale of alcohol. This application seeks to license an external bar for the same hours as currently authorised for inside.

Hours premises is open to the public

Hours premises is open to the public	
Type of Activity	Hours premises is open to the public
Please indicate standard	

days of Hours premises is open to the public	Monday,Tuesday,Wednesday,Thursday,Friday,Saturday,Sunday	
Please indicate the standard days and timings. Provide times using the 24 hour clock.		
Monday		
Monday from	10:00	
Monday to	00:30	
Tuesday		
Tuesday from	10:00	
Tuesday to	00:30	
Wednesday		
Wednesday from	10:00	
Wednesday to	00:30	
Thursday		
Thursday from	10:00	
Thursday to	00:30	
Friday		
Friday from	10:00	
Friday to	00:30	
Saturday		
Saturday from	10:00	
Saturday to	00:30	
Sunday		
Sunday from	11:00	
Sunday to	00:00	
Non standard timings. Where the club intends to use the premises for the at different times from those listed above, please list	No changes to existing standard and non standard opening times permitted by the Premises Licence.	

Current Conditions

Current Licence Conditions

Please identify those conditions currently imposed on the licence which you believe could be removed as a consequence of the proposed variation you are seeking.

To remove the below conditions: 1. There shall always be a minimum of two staff on duty at all time. 2. The performance of live music will be restricted to the bar area and there will be no more than one live performance per week. The bar is as defined in the attached plan.

Adult Entertainment

Adult Entertainment


Please highlight any adult entertainment or services, activities, or other entertainment or matters ancillary to the use of the premises that may give rise to concern in respect of children.

N
/A

Objectives

Licensing Objectives	
Please list here steps you will take to promote all four licensing objectives together.	The Premises Licence already contains a number of conditions that control and regulate the outdoor area and regulated entertainment and no further measures are considered necessary at this time.
The prevention of crime and disorder	The premises already has suitable and appropriate conditions in place to promote the licensing objectives and the operator will continue to comply and uphold these so no additional measures are proposed at this time.
Public safety	The premises already has suitable and appropriate conditions in place to promote the licensing objectives and the operator will continue to comply and uphold these so no additional measures are proposed at this time.
The prevention of public nuisance	The Premises Licence already contains a number of conditions that control and regulate the outdoor area and regulated entertainment and no further measures are considered necessary at this time.
The protection of children from harm	The premises already has suitable and appropriate conditions in place to promote the licensing objectives and the operator will continue to comply and uphold these so no additional measures are proposed at this time.

Station Road

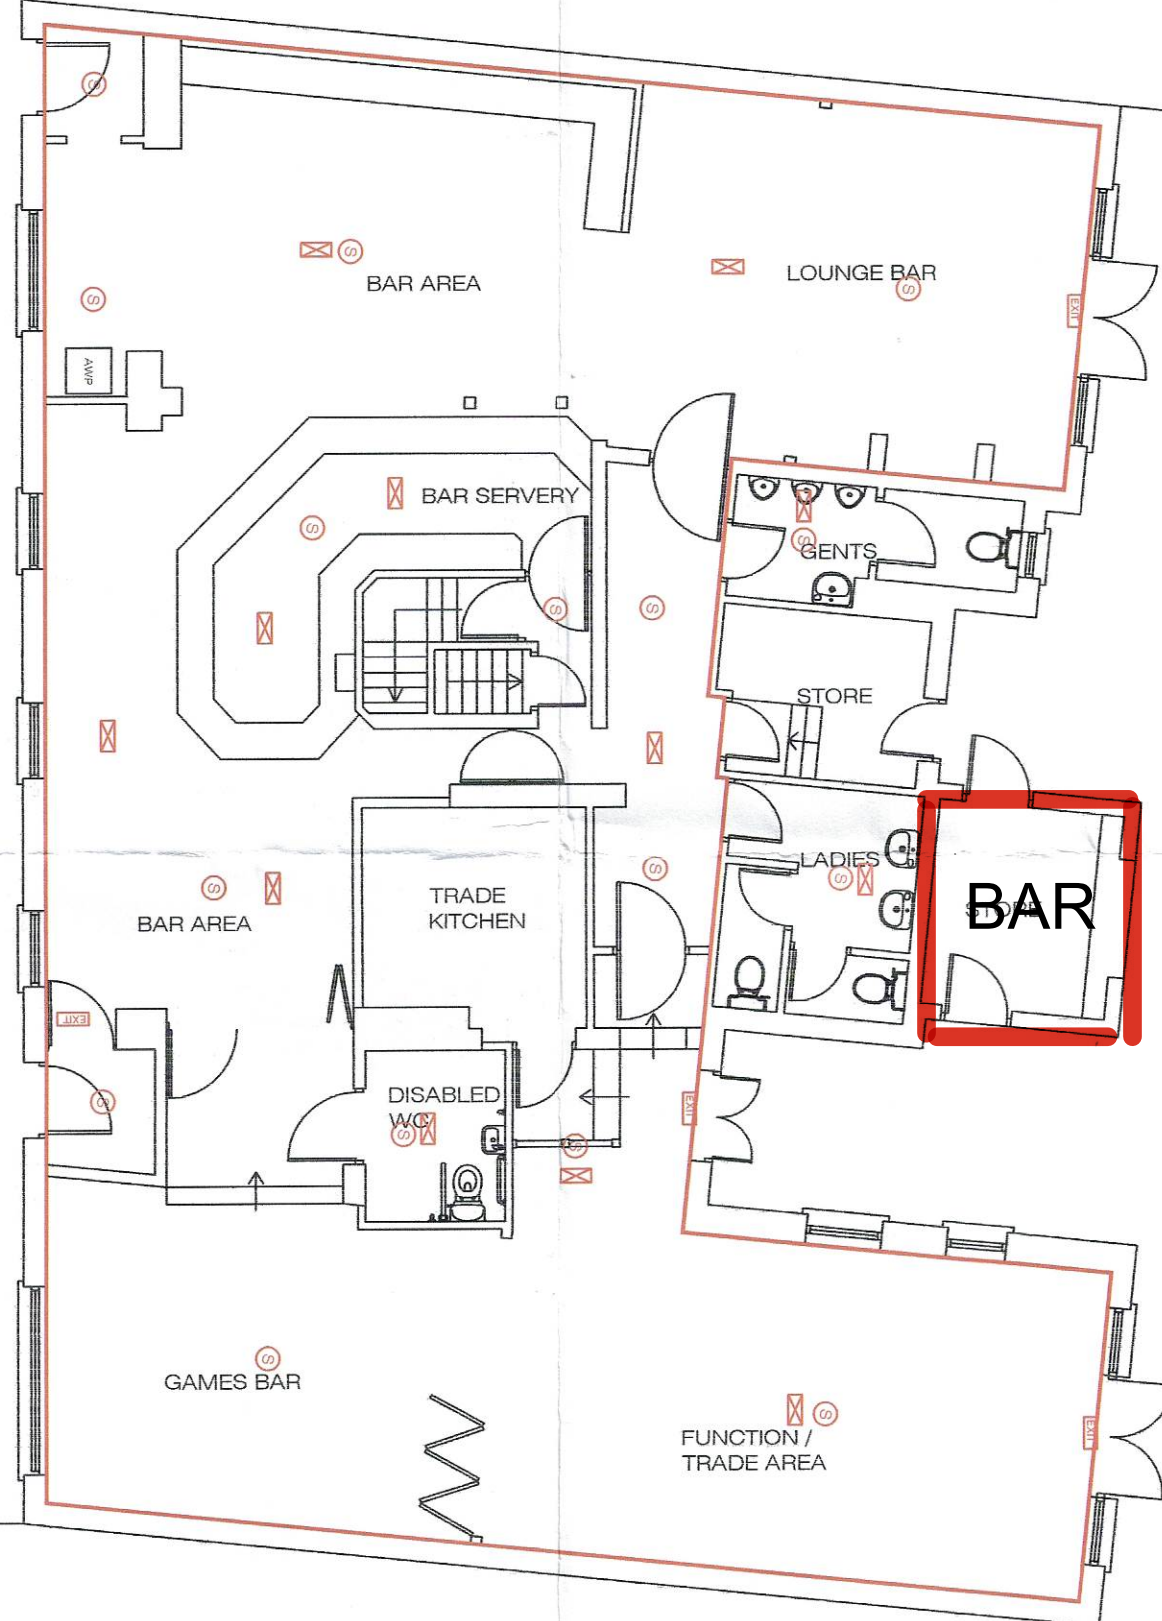

FIRE PRECAUTIONS LEGEND	
Maintained Exit sign to B.S.	Push Bar
Emergency lighting unit to be fitted with red LED indicating healthy supply.	9 Litre water extinguisher
The units are to incorporate battery back up for three hours	9 Litre water extinguisher
Non-maintained Fire Exit sign	Fire Blanket
Interchangeable heat and smoke detector	Foam Extinguisher
Interchangeable heat and smoke detector together with integrated Fire alarm sounder (of at least 65 dB(A) as well as an integrated visual beacon	Dry Powder Extinguisher
Fire alarm push button	Wet Chemical Extinguisher
Fire alarm sounder	Doors which are to be free from all fastenings (other than a ball or roller fastening or lever handled latch)
One hour fire resisting doors fitted with closer and intumescent smoke seals	Security Lock (to be left unlocked during trading hours)
Half hour fire resisting doors fitted with closer and intumescent smoke seals	Doors which are to be fitted with a push pad with a manual override fitted externally
Half hour fire door with intumescent strip, non-self closing	Doors that are to have a simple fastening which is immediately operable by a person on their way out

design <i>i.d.</i>	Client Punch Partnerships	Drawing Title Proposed Licensing Plan	Drawing No. 12.17 PT.P.101
	Project The Potters 129 Station Road Burgess Hill West Sussex RH15 9ED	Status Drawn By Date July 2012	Rev. Scale 1:100@ A1
	All dimensions to be checked on site. Any discrepancies between this drawing and other information is to be referred to the practice. This drawing is copyright.		
	13 Jubilee Way, Eurolink Business Centre, Faversham, Kent, ME13 8GD. Tel: 01795 537896 Fax: 08712 516713 E-mail: mail@design-id.ltd.uk Web: www.design-id.ltd.uk		