



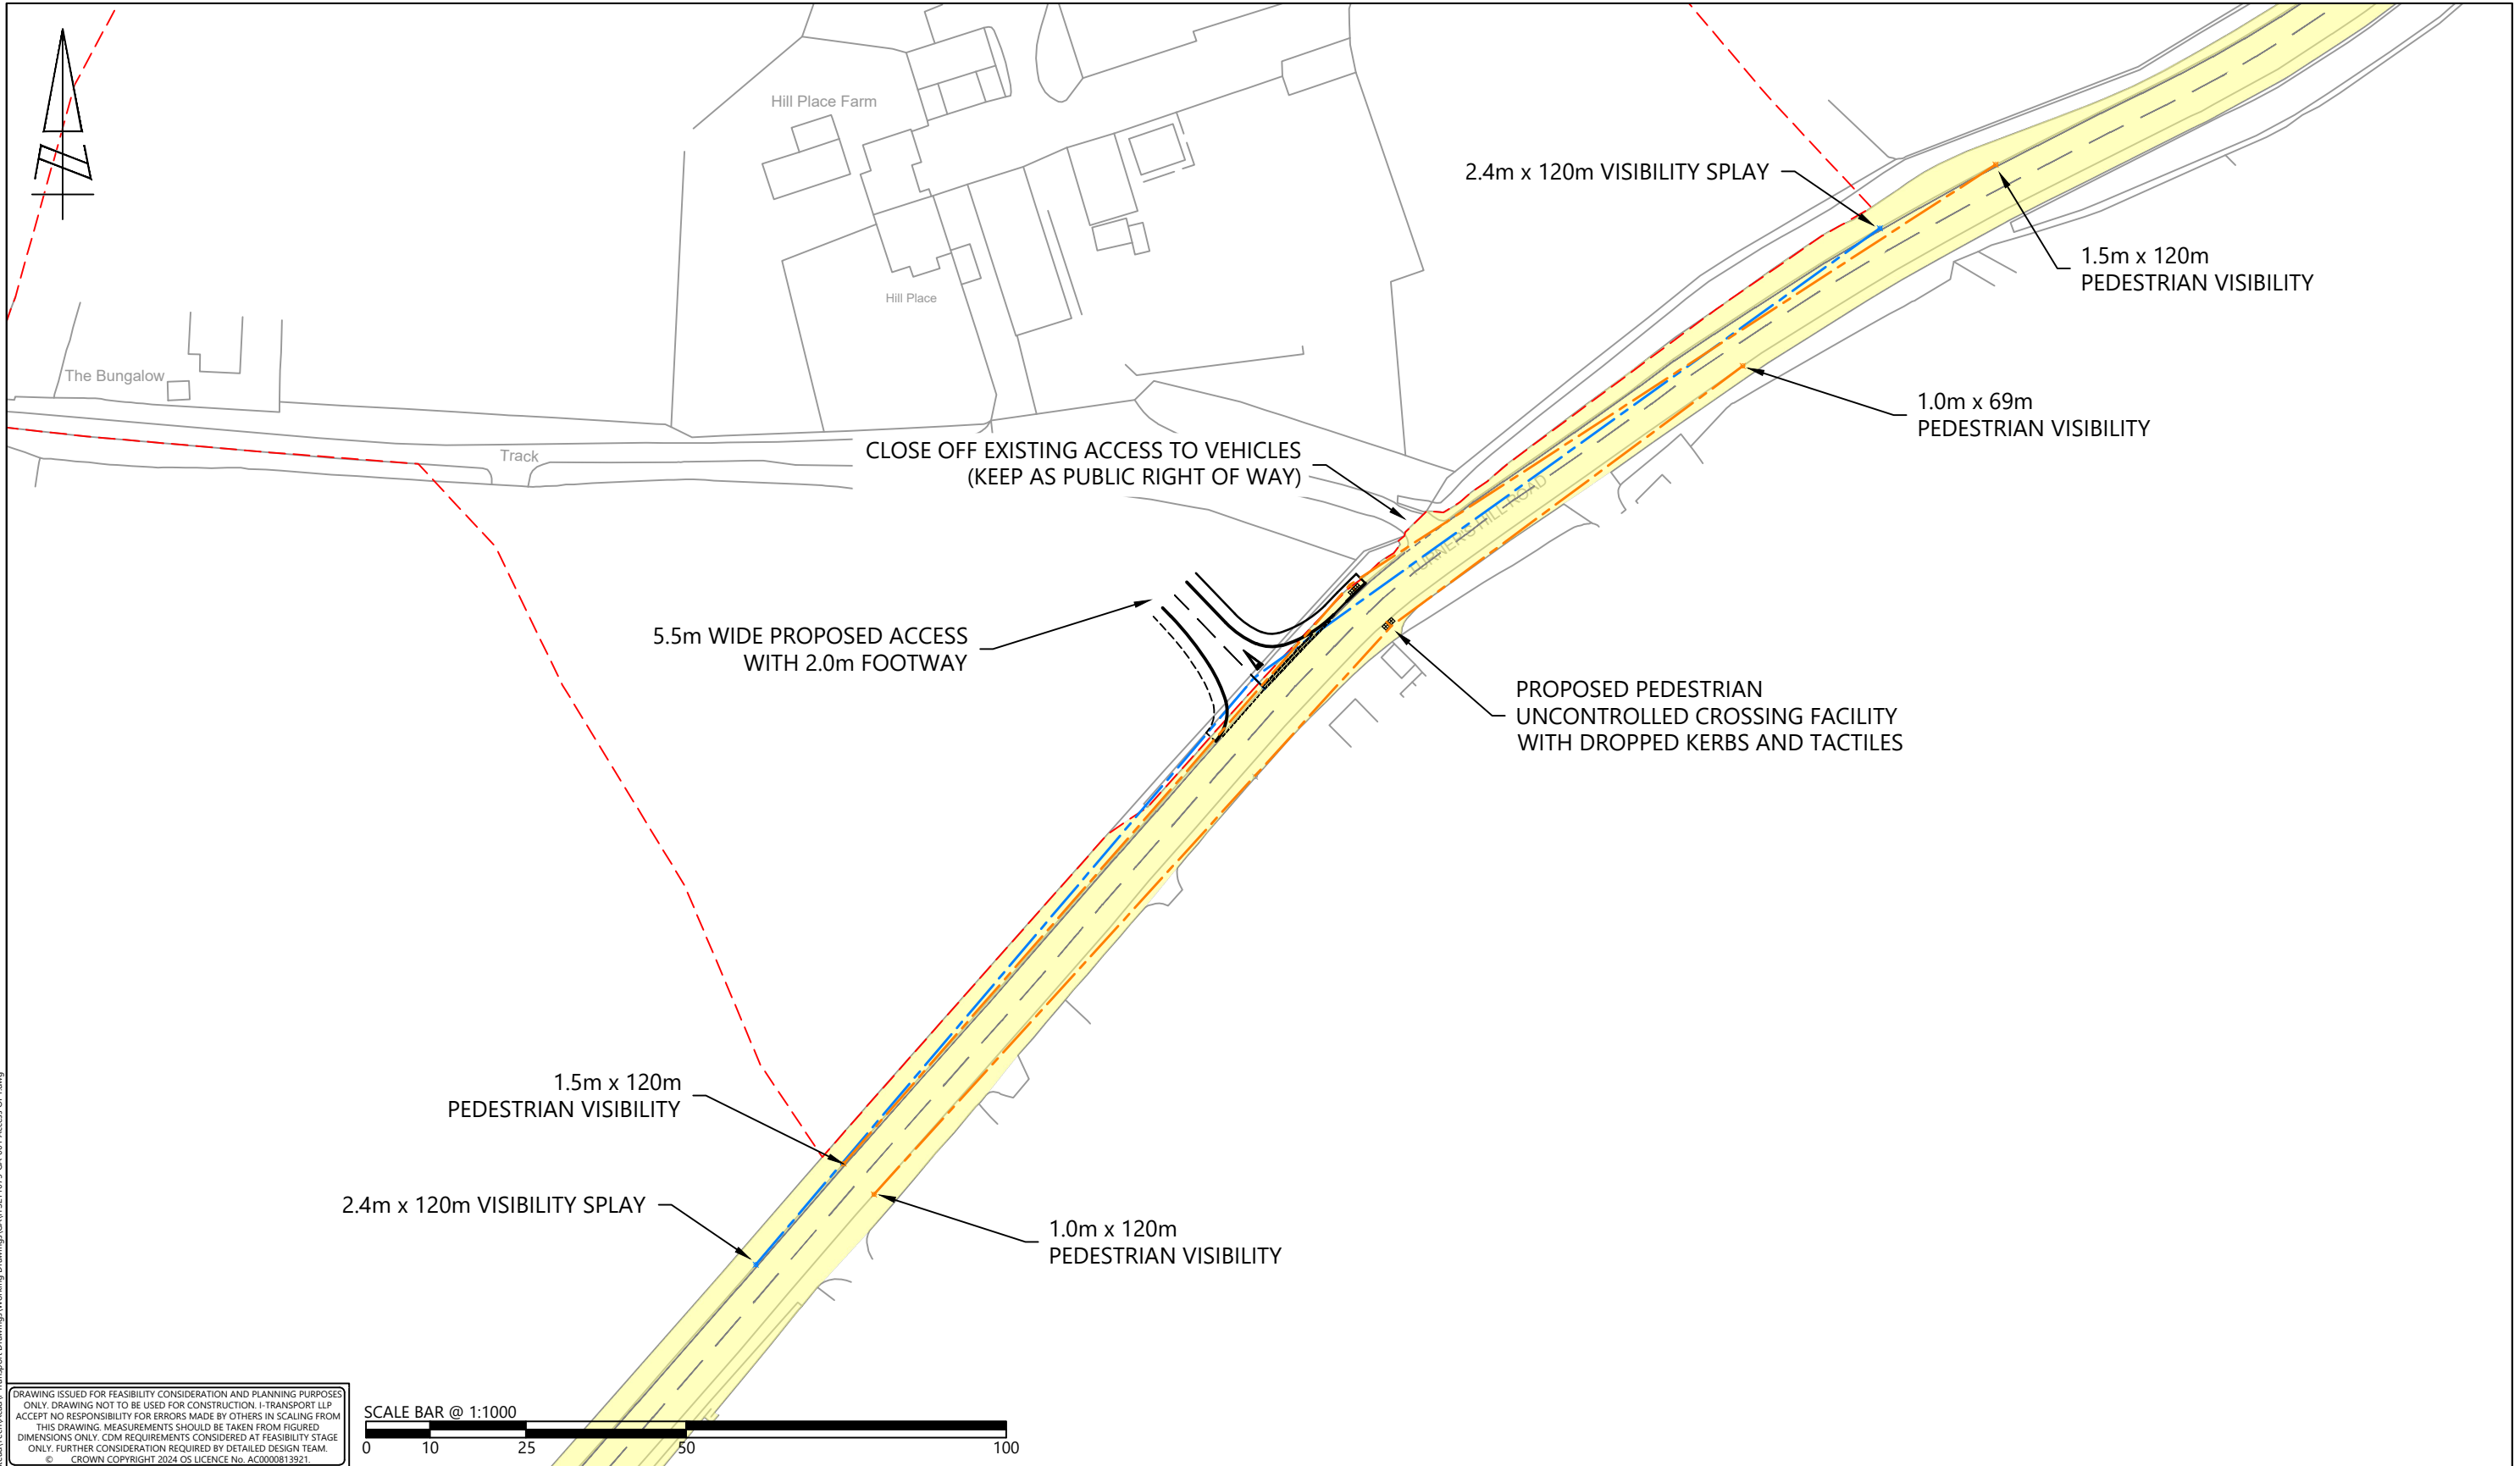

DRAWING ISSUED FOR FEASIBILITY CONSIDERATION AND PLANNING PURPOSES ONLY. DRAWING NOT TO BE USED FOR CONSTRUCTION. I-TRANSPORT LLP ACCEPTS NO RESPONSIBILITY FOR ERRORS MADE BY OTHERS IN SCALING FROM THIS DRAWING. MEASUREMENTS SHOULD BE TAKEN FROM FIGURED DIMENSIONS ONLY. CDM REQUIREMENTS CONSIDERED AT FEASIBILITY STAGE ONLY. FURTHER CONSIDERATION REQUIRED BY DETAILED DESIGN TEAM.  
© CROWN COPYRIGHT 2024 OS LICENCE No. AC0000813921

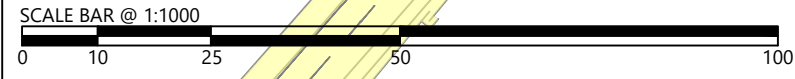


Lakeside North Harbour, Building 1000, Lakeside  
North Harbour Western Road, Portsmouth,  
Hampshire, PO6 3EZ  
Tel: 03316 300366  
www.i-transport.co.uk


| REV | DATE | BY | DESCRIPTION     | CHK | APD |
|-----|------|----|-----------------|-----|-----|
|     |      |    | FOR INFORMATION |     |     |

|                                                      |                              |
|------------------------------------------------------|------------------------------|
| TITLE:<br>PROPOSED ACCESS AND FOOTWAY WORKS OPTION 1 |                              |
| PROJECT:<br>HILL PLACE FARM, EAST GRINSTEAD          | CLIENT:<br>SOUTHERN SHEETING |

|                                 |                       |                   |
|---------------------------------|-----------------------|-------------------|
| DRAWN:<br>JCB                   | CHECKED:<br>LJ        | APPROVED:<br>DS   |
| PROJECT No:<br>ITS211075        | SCALE @ A3:<br>1:1000 | DATE:<br>23.02.26 |
| DRAWING No:<br>ITS211075-GA-001 |                       | REV:<br>-         |

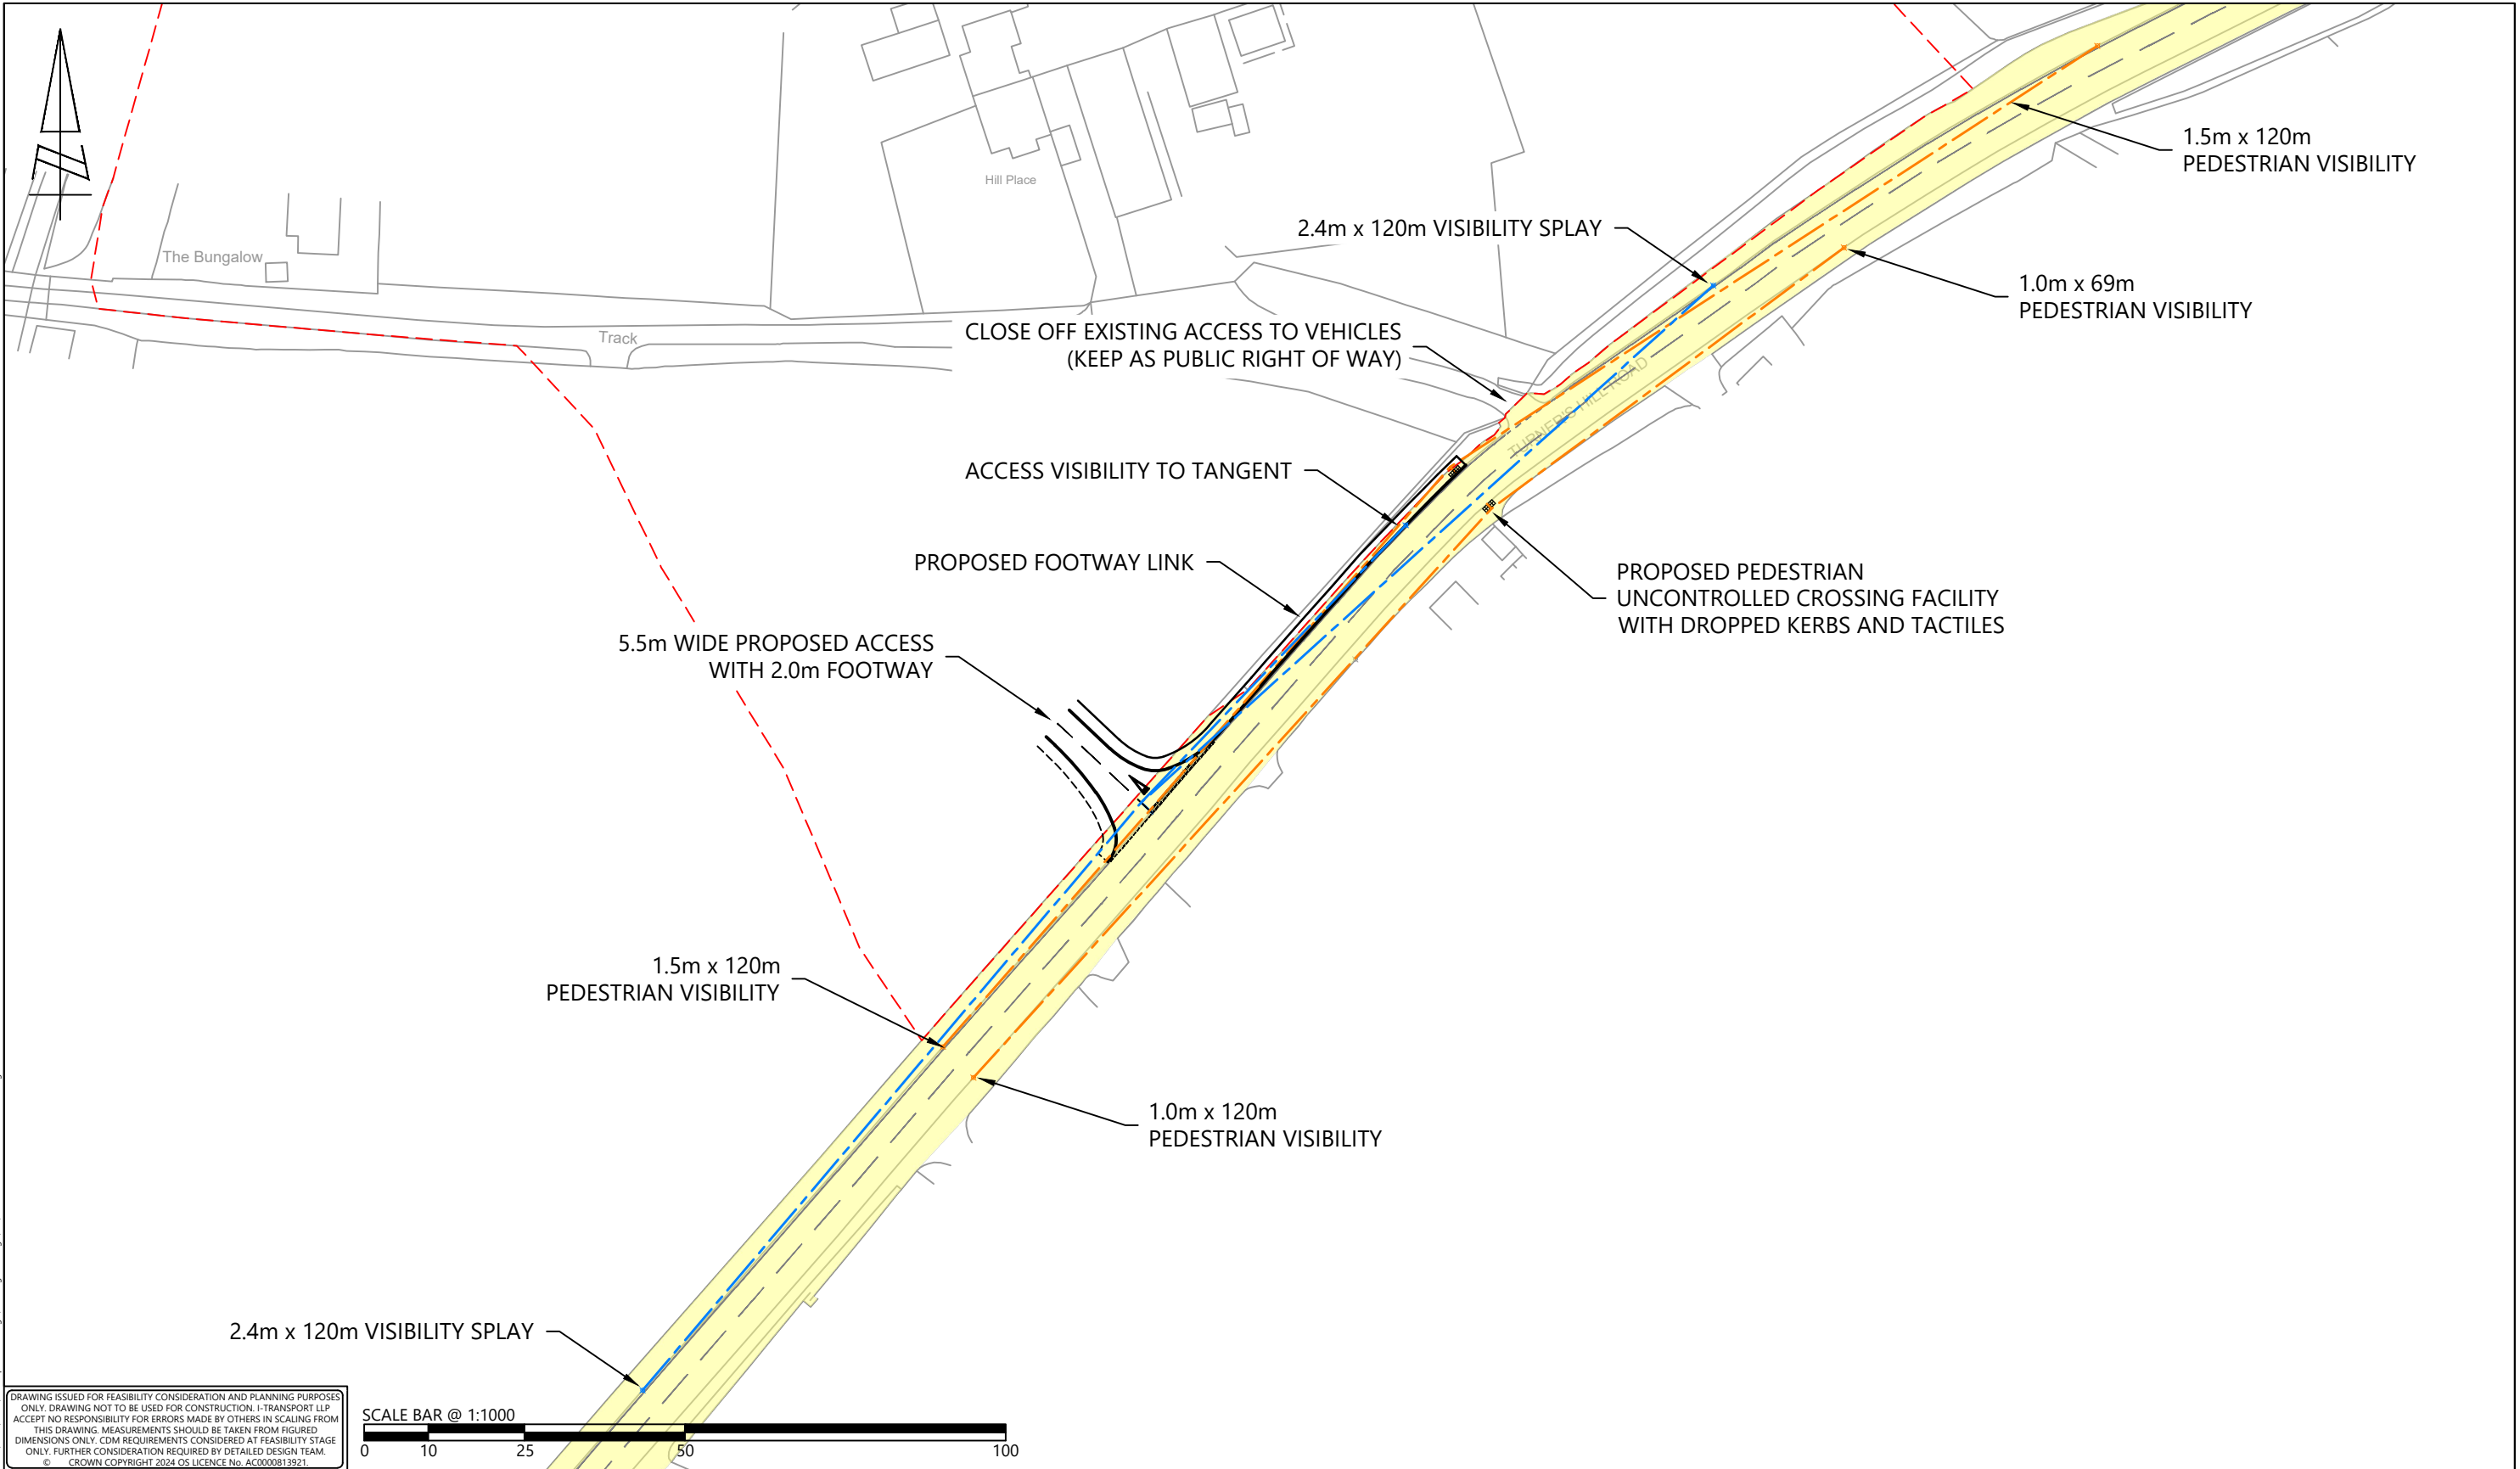

DRAWING ISSUED FOR FEASIBILITY CONSIDERATION AND PLANNING PURPOSES ONLY. DRAWING NOT TO BE USED FOR CONSTRUCTION. I-TRANSPORT LLP ACCEPTS NO RESPONSIBILITY FOR ERRORS MADE BY OTHERS IN SCALING FROM THIS DRAWING. MEASUREMENTS SHOULD BE TAKEN FROM FIGURED DIMENSIONS ONLY. CDM REQUIREMENTS CONSIDERED AT FEASIBILITY STAGE ONLY. FURTHER CONSIDERATION REQUIRED BY DETAILED DESIGN TEAM. © CROWN COPYRIGHT 2024 OS LICENCE No. AC0000813921

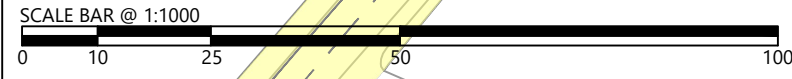

Lakeside North Harbour, Building 1000, Lakeside  
North Harbour Western Road, Portsmouth,  
Hampshire, PO6 3EZ  
Tel: 03316 300366  
www.i-transport.co.uk

| REV | DATE | BY | DESCRIPTION     | CHK | APD |
|-----|------|----|-----------------|-----|-----|
|     |      |    | FOR INFORMATION |     |     |

|                                                      |                              |
|------------------------------------------------------|------------------------------|
| TITLE:<br>PROPOSED ACCESS AND FOOTWAY WORKS OPTION 2 |                              |
| PROJECT:<br>HILL PLACE FARM, EAST GRINSTEAD          | CLIENT:<br>SOUTHERN SHEETING |

|                                 |                       |                   |
|---------------------------------|-----------------------|-------------------|
| DRAWN:<br>JCB                   | CHECKED:<br>LJ        | APPROVED:<br>DS   |
| PROJECT No:<br>ITS211075        | SCALE @ A3:<br>1:1000 | DATE:<br>23.02.26 |
| DRAWING No:<br>ITS211075-GA-002 |                       | REV:<br>-         |