


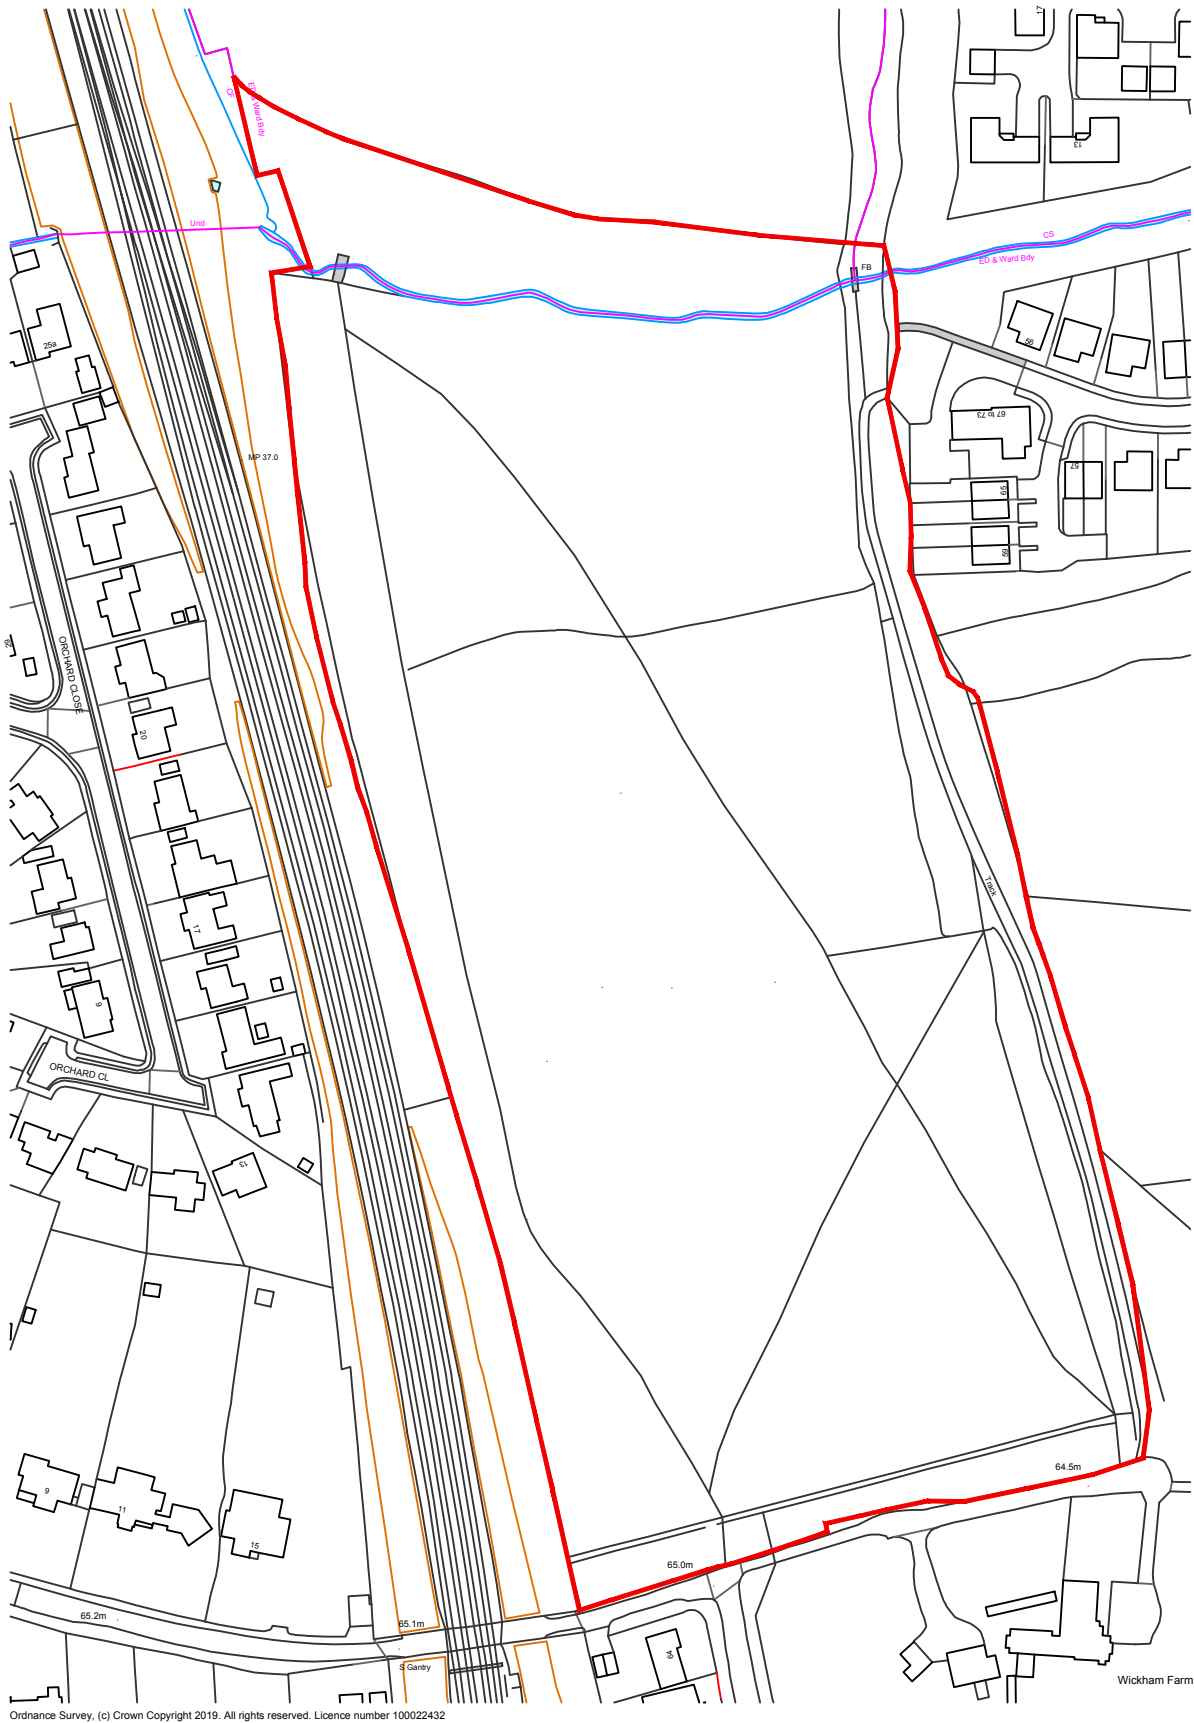

Copyright of Turley

This drawing is for illustrative purposes only and should not be used for any construction or estimation purposes. To be scaled for planning application purposes only. No liability or responsibility is accepted arising from reliance upon the information contained within this drawing.

Plans reproduced by permission of Ordnance Survey on behalf of The Controller of Her Majesty's Stationery Office. © Crown Copyright and database right [2018]. All rights reserved. Ordnance Survey Licence number [100020449]



Site Boundary



CLIENT:
Crest

PROJECT:
Haywards Heath

DRAWING:
Site Boundary Plan

PROJECT NUMBER:
CRES3002

DRAWING NUMBER:
1000

REVISION:
-

DATE:
November 2019

CHECKED BY:
LM

STATUS:
Draft

SCALE:
1:2000 @ A3

Turley