

Haywards Heath Gateway.


Mid Sussex Design Awards 2018.



“The project delivers a new landmark building at the key gateway to Haywards Heath”

Pozzoni were commissioned by Solum Regeneration to prepare redevelopment proposals for Haywards Heath railway station & car park, to create new mixed use development on this brownfield site. The scheme includes a Waitrose supermarket, railway station alterations, forecourt and new car parking facilities and was completed in January 2017.

The project delivers a new landmark building at the key gateway to Haywards Heath. Alterations to the railway station included enhanced signage, canopies and lighting and a resurfaced and reconfigured station forecourt at Market Place/Commercial Square. This provides wider pavements, improved disabled parking facilities and a revised taxi rank provision and consolidated car parking with 1100 spaces for station users and 208 car parking spaces for Waitrose customers.

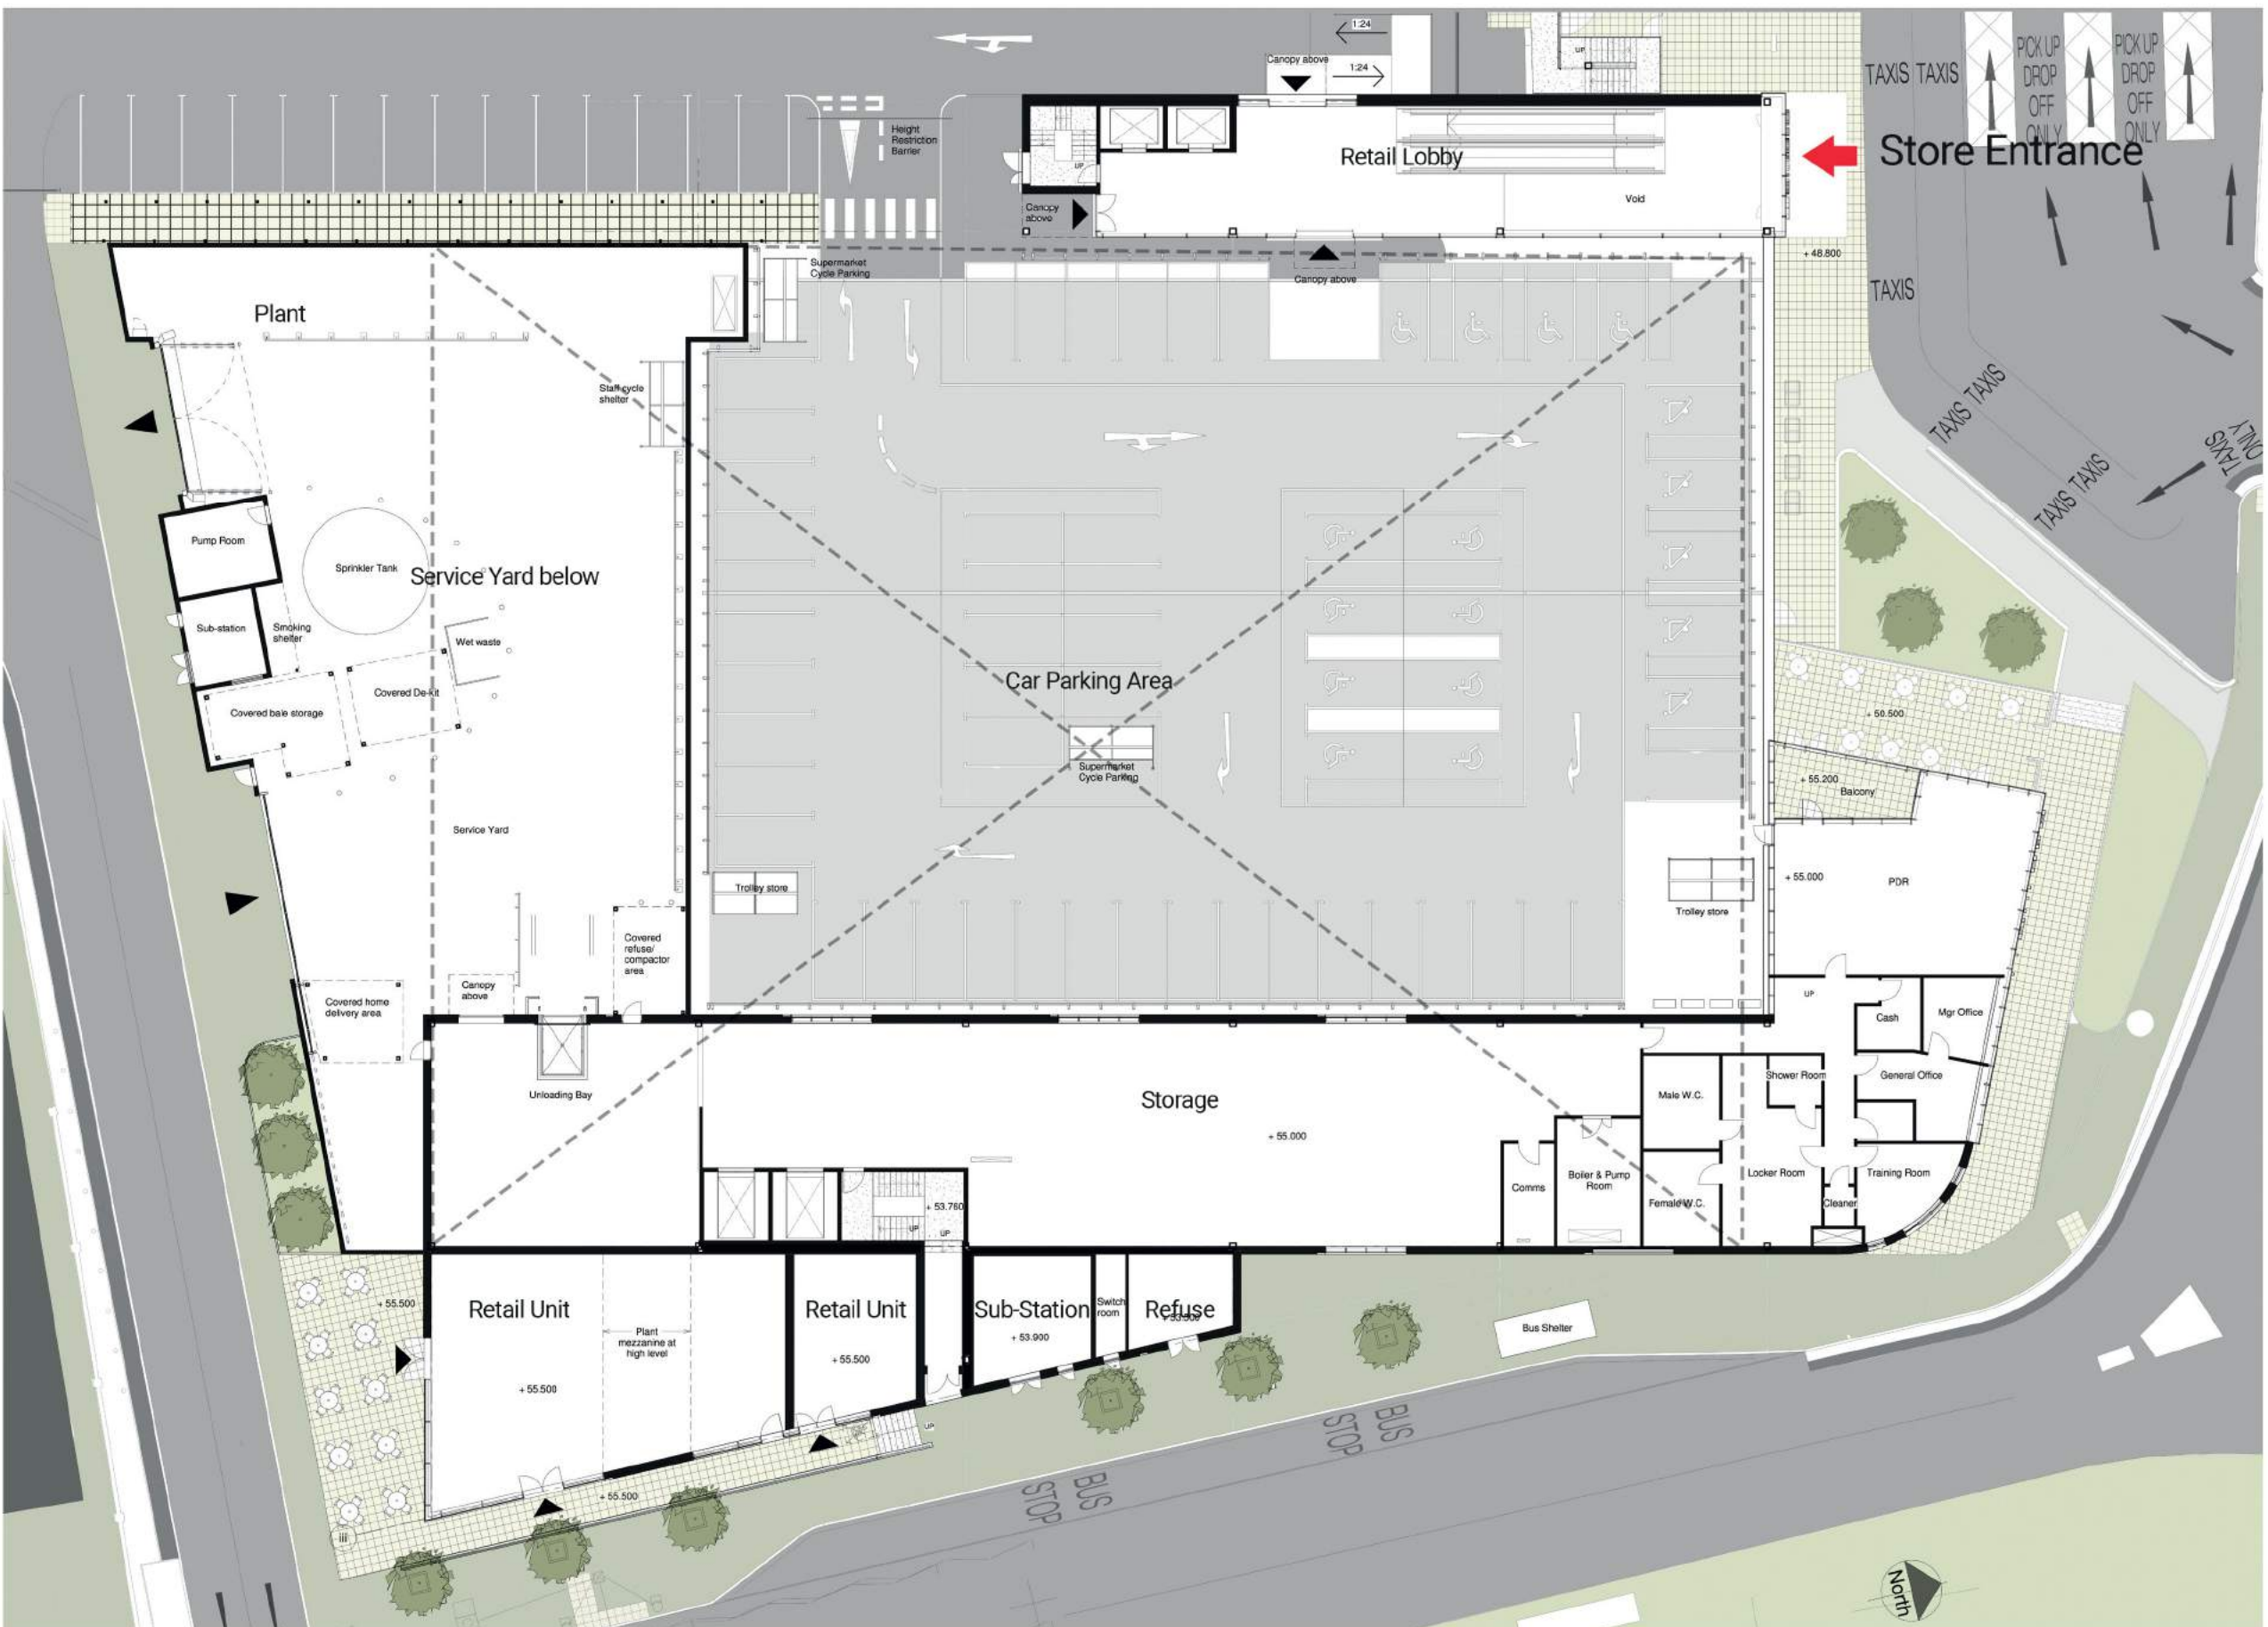

Floor Plan



Site Location Plan