


Bus stop and traffic signs to be relocated in locations to be agreed with ESCC.

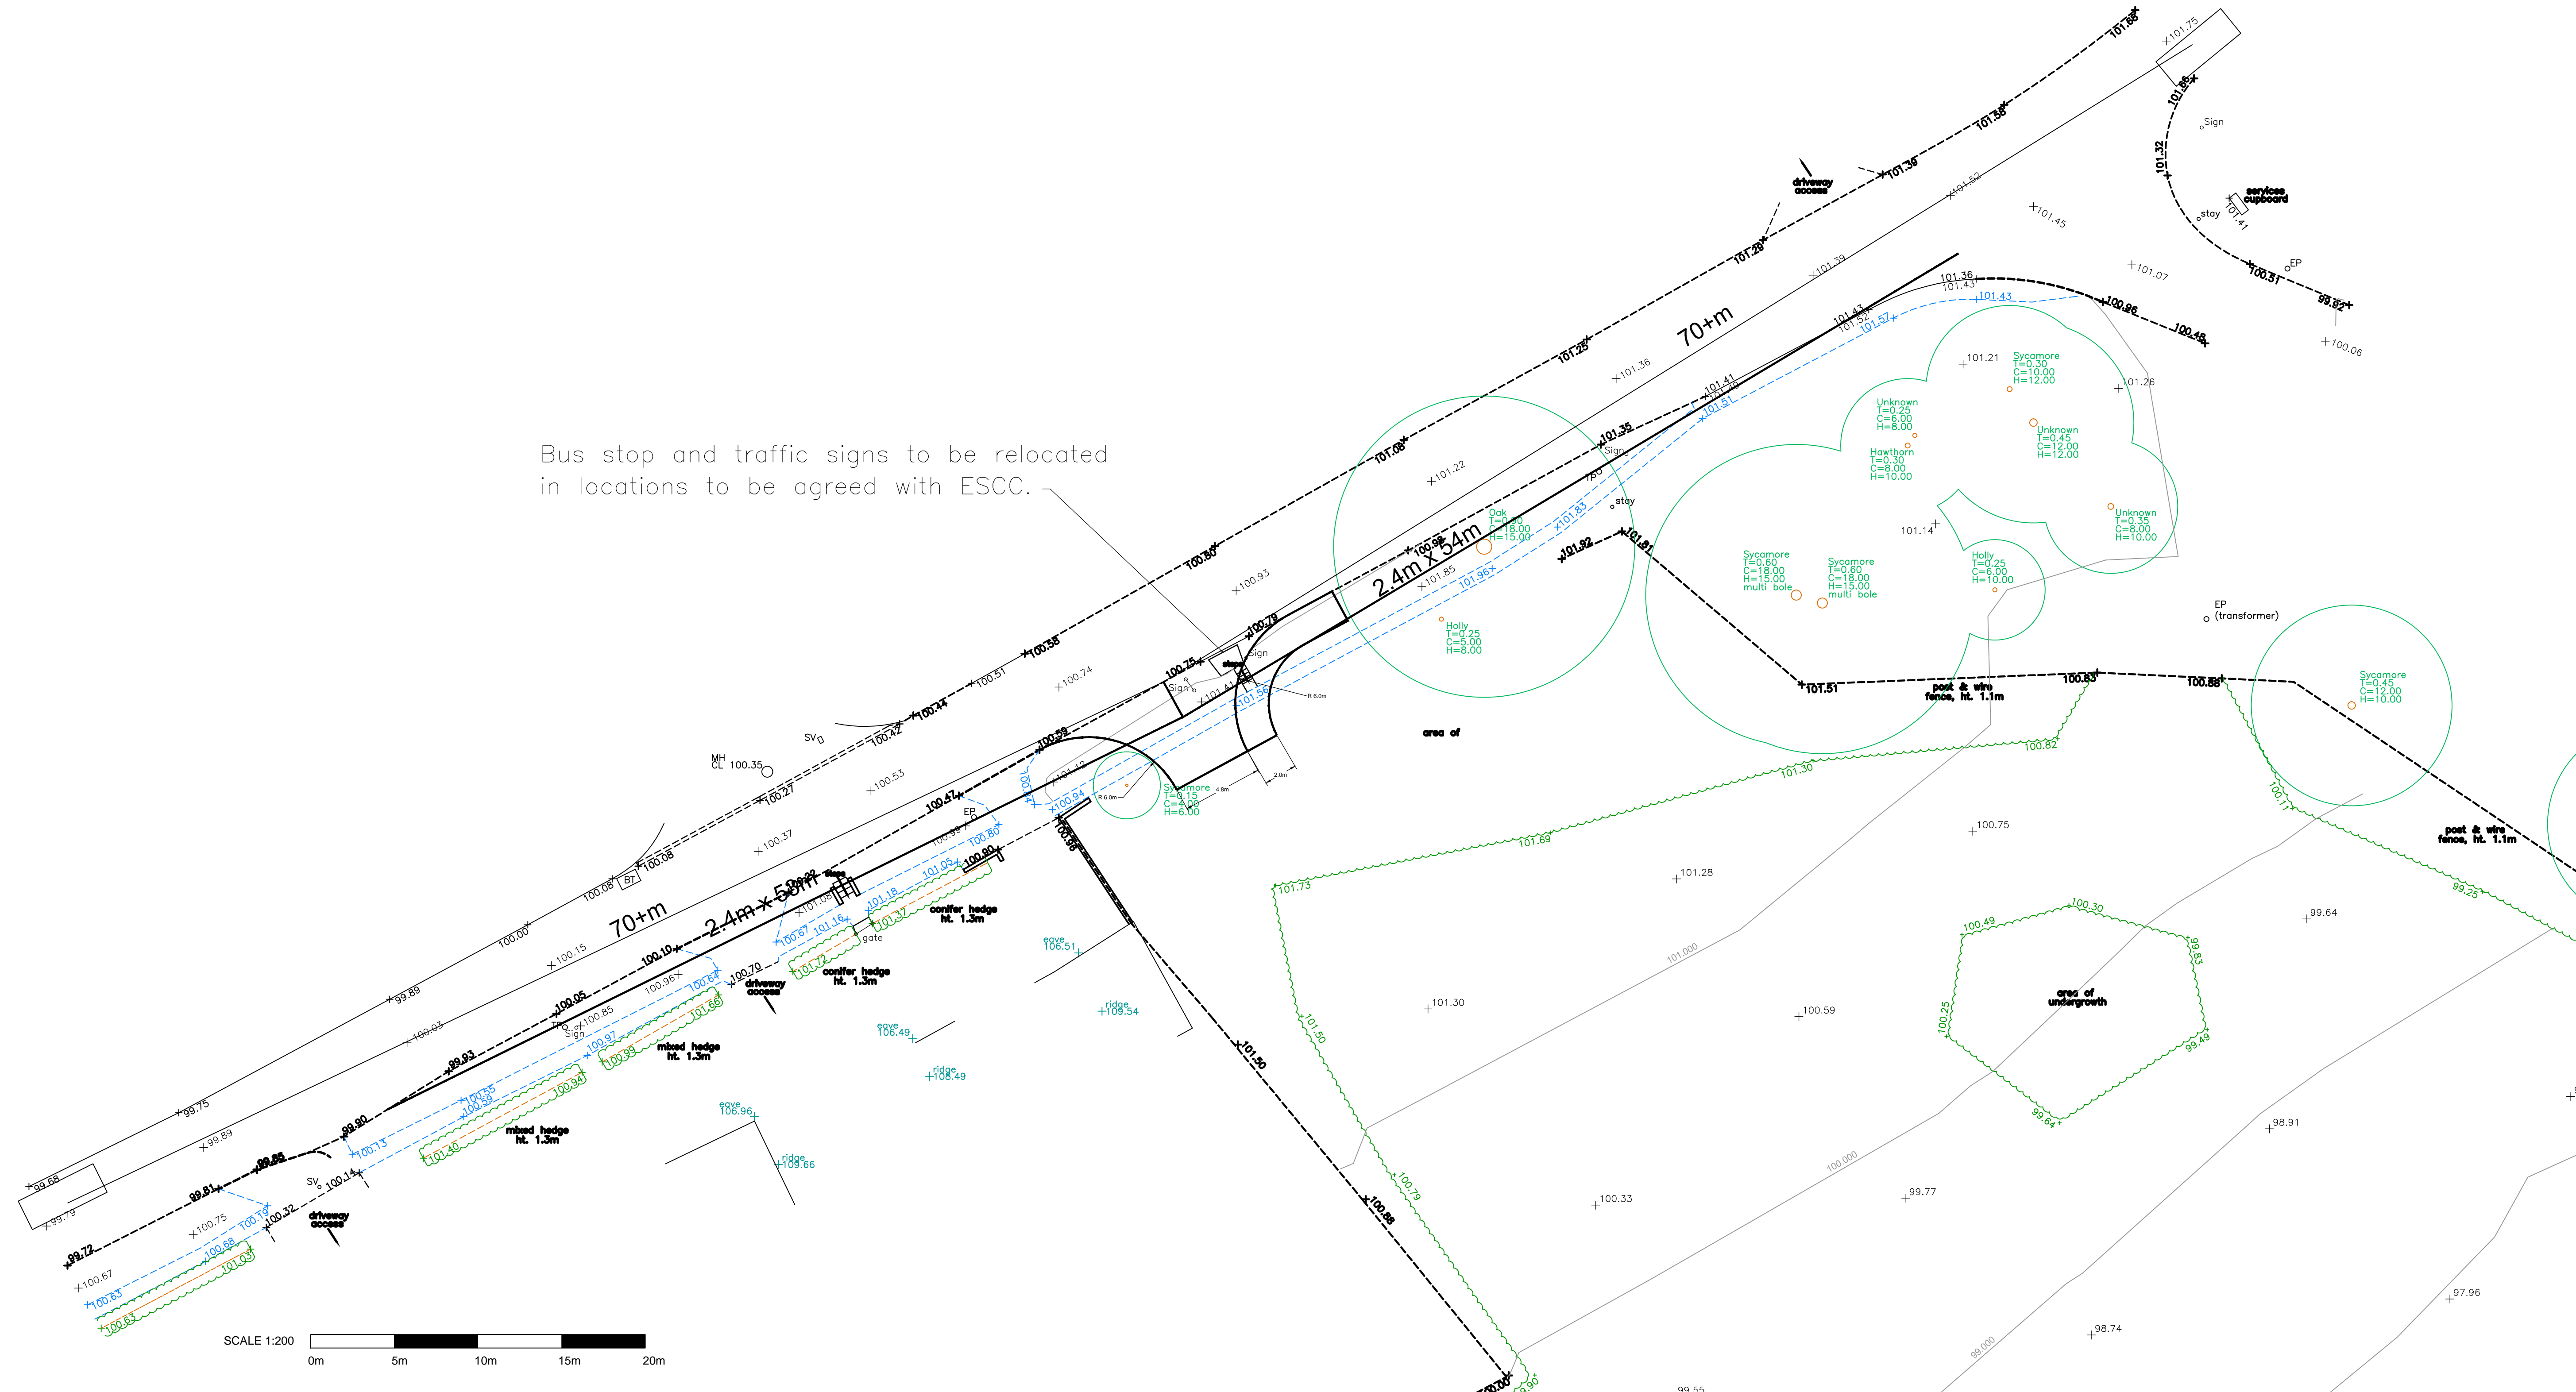

Notes:
1. THIS DRAWING TO BE READ IN CONJUNCTION WITH ALL OTHER RELEVANT MONSON DRAWINGS AND SPECIFICATIONS. ANY DISCREPANCIES TO BE REPORTED TO MONSON PRIOR TO ANY FABRICATION OR WORK COMMENCING ON SITE.
2. DO NOT SCALE THIS DRAWING. USE FIGURED DIMENSIONS ONLY.
3. ALL DIMENSIONS IN MILLIMETRES, ALL LEVELS IN METRES.

Issue	By	Date	Amendments
B	GL	26/9/19	Forward Visibility lines added
A	GL	19/9/19	Original issue

©Monson Engineering Ltd.

MONSON
 Broadway Chambers, High Street, Crowborough, East Sussex TN6 1DF
 Tel: (01892) 601370, Fax: (01892) 601379
 E-mail: enquiries@monson.co.uk

Project:
**Birch Grove Road
 Horsted Keynes
 West Sussex**

Original Drawing: Prepared GL Approved GL
 Origin: Crowborough Size A1
 Current Issue: Approved GL Date 26/09/19
 Drawing Status: **PRELIMINARY**

Description:
Access and Visibility Splays

Scale: 1:200 Dwg No: **9000Y/01** Issue: **B**