

- KEY**
- Application boundary
 - Other land owned by the applicant
 - - - Footpath
 - - - Drainage ditch



Ancient Woodland Buffer Zone
 15m standoff to ancient woodland (Butcher's Wood)

CREMATORIA ACT 1902 Buffer Zones

- 182.88m (200yd) standoff to dwellings
- 45.72m (50yd) standoff to highways

DM/15/1035 No-burial Buffer Zones

- 10m from drainage ditches
- 30m from springs

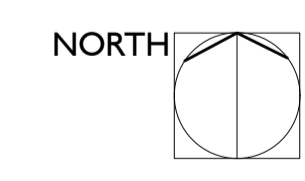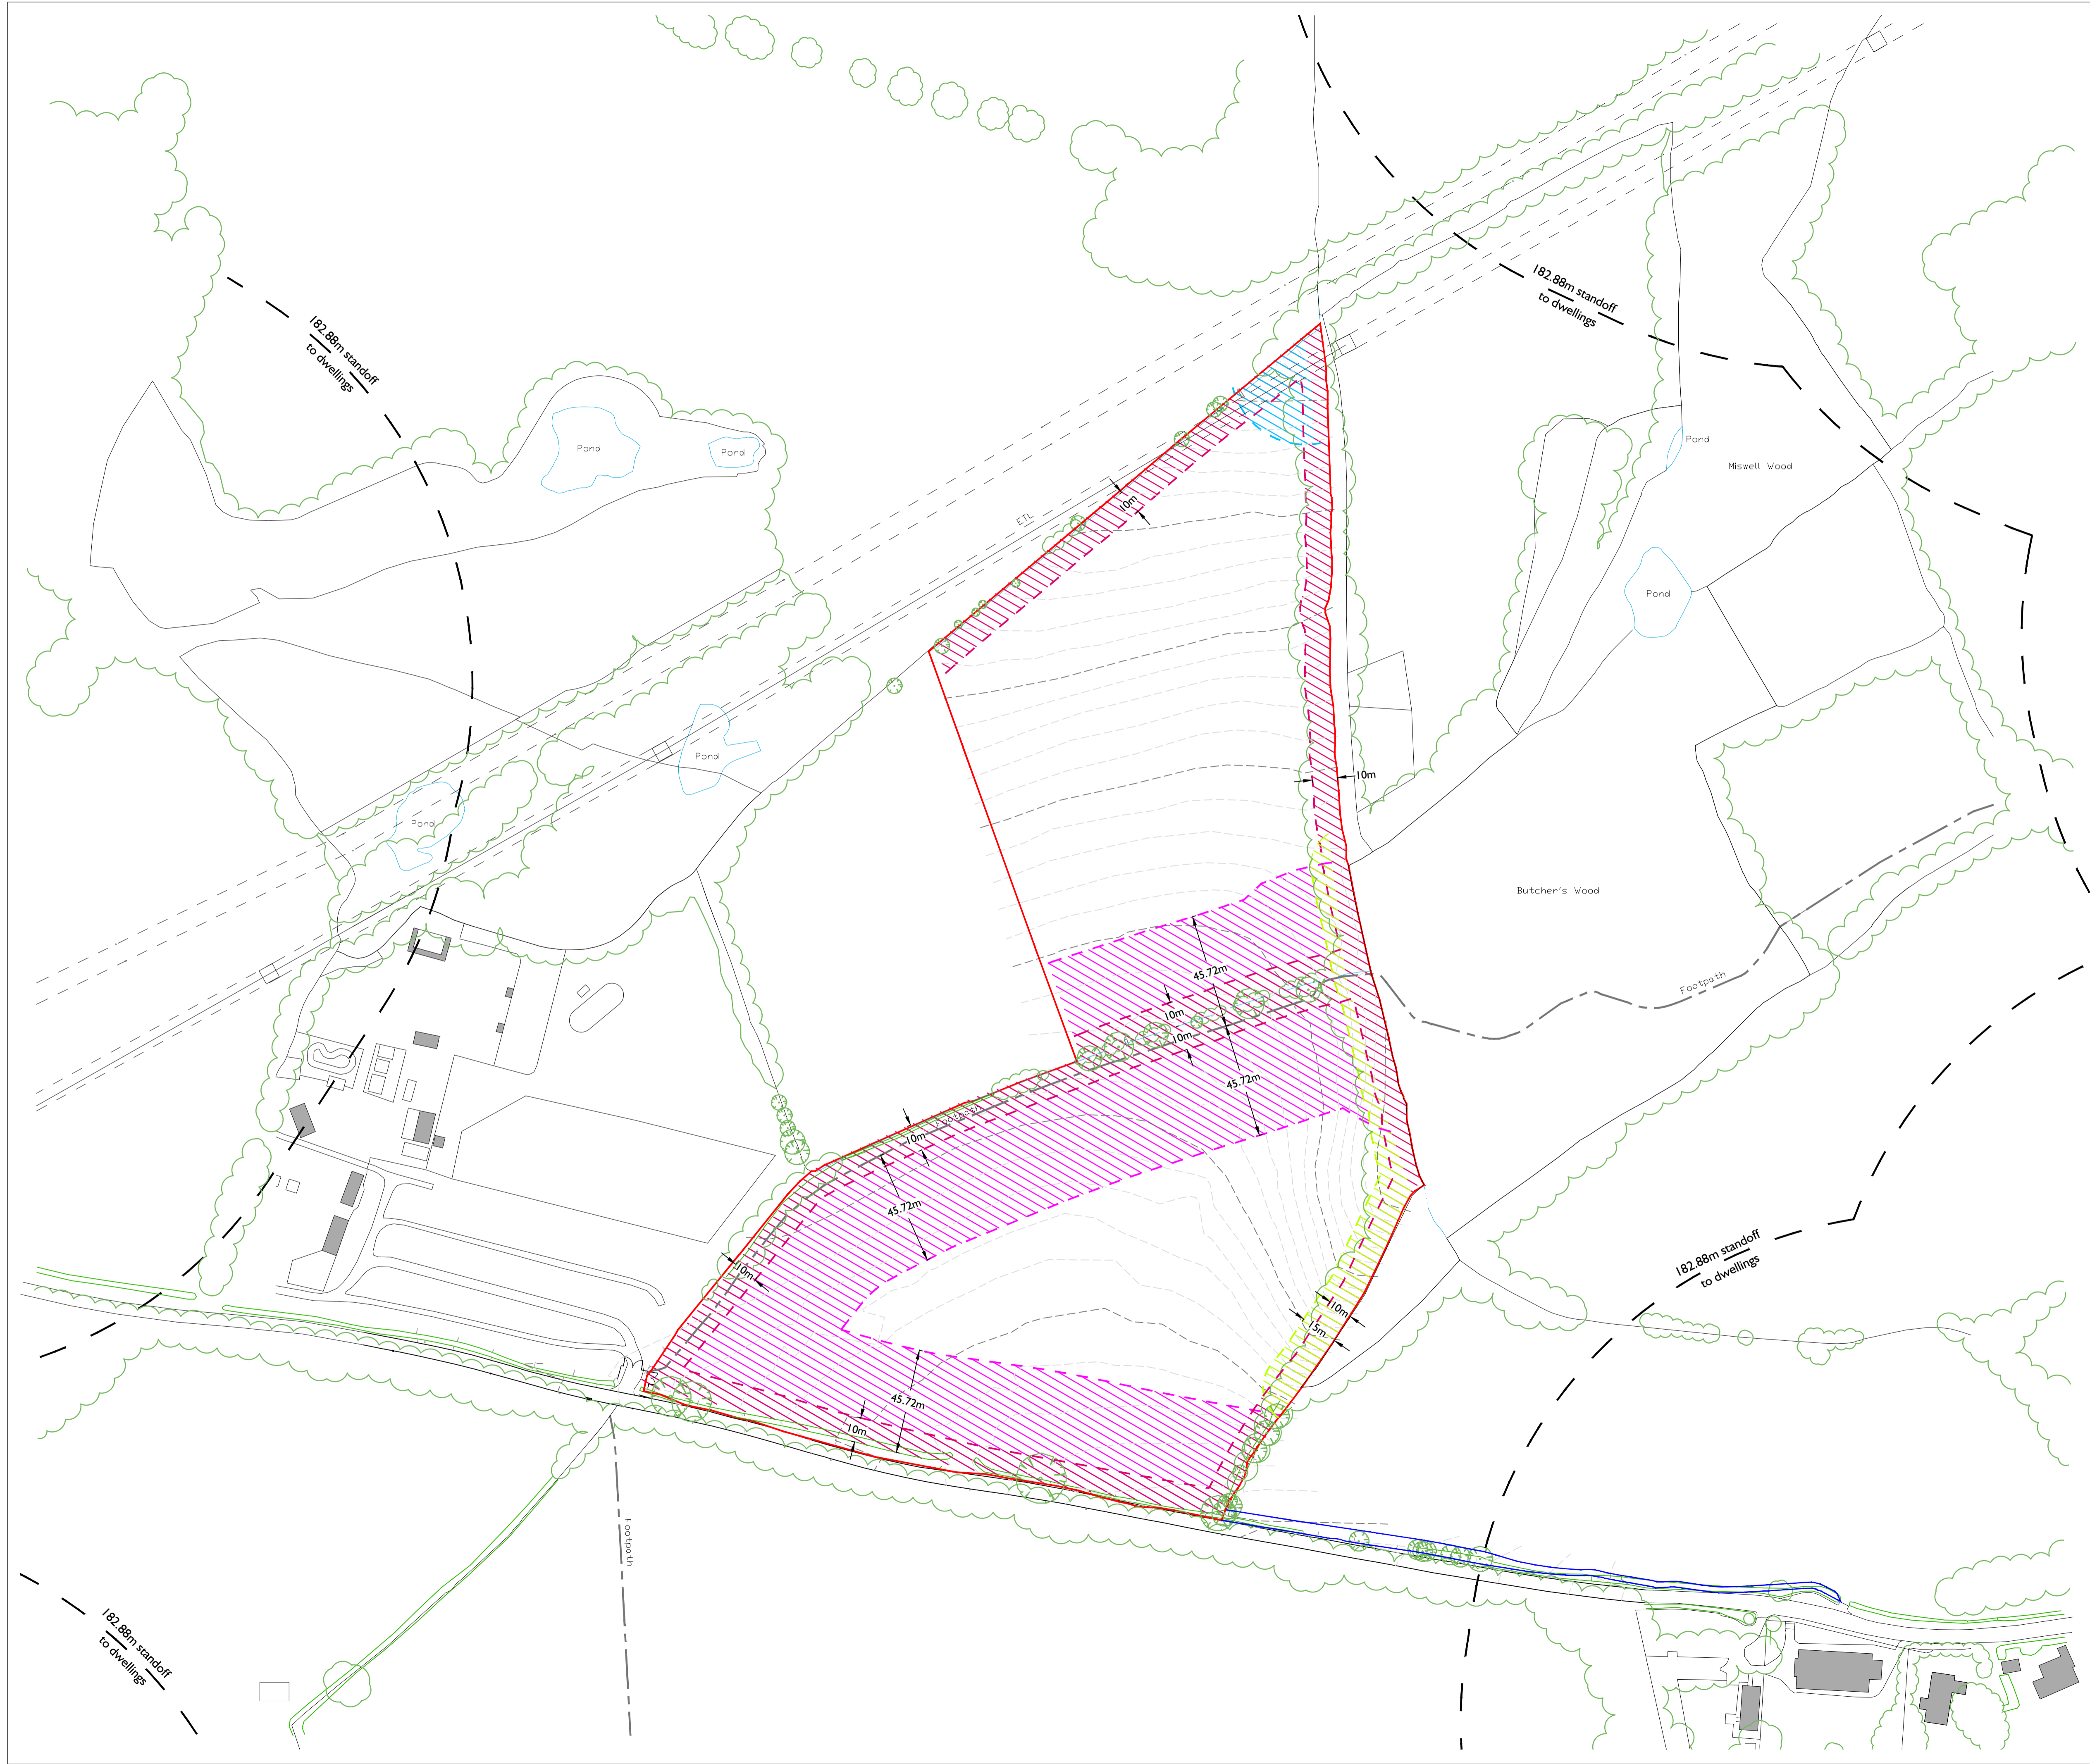

C	Issued for Planning	2020-07-27	MH	MG
B	Minor amendments	2020-06-29	MH	MG
A	Updated legend	2020-06-26	ZH	MG
rev	description	date	by	chk

project
CREMATORIUM - LAND NORTH OF TURNERS HILL RD

client
HARTMIRES INVESTMENTS LTD

drawing title
CONSTRAINTS PLAN

drawing number	revision	status	scale
917-GA-01	C	PLANNING	1:1250@A1