


KEY:

EXTENTS OF HIGHWAY BOUNDARY

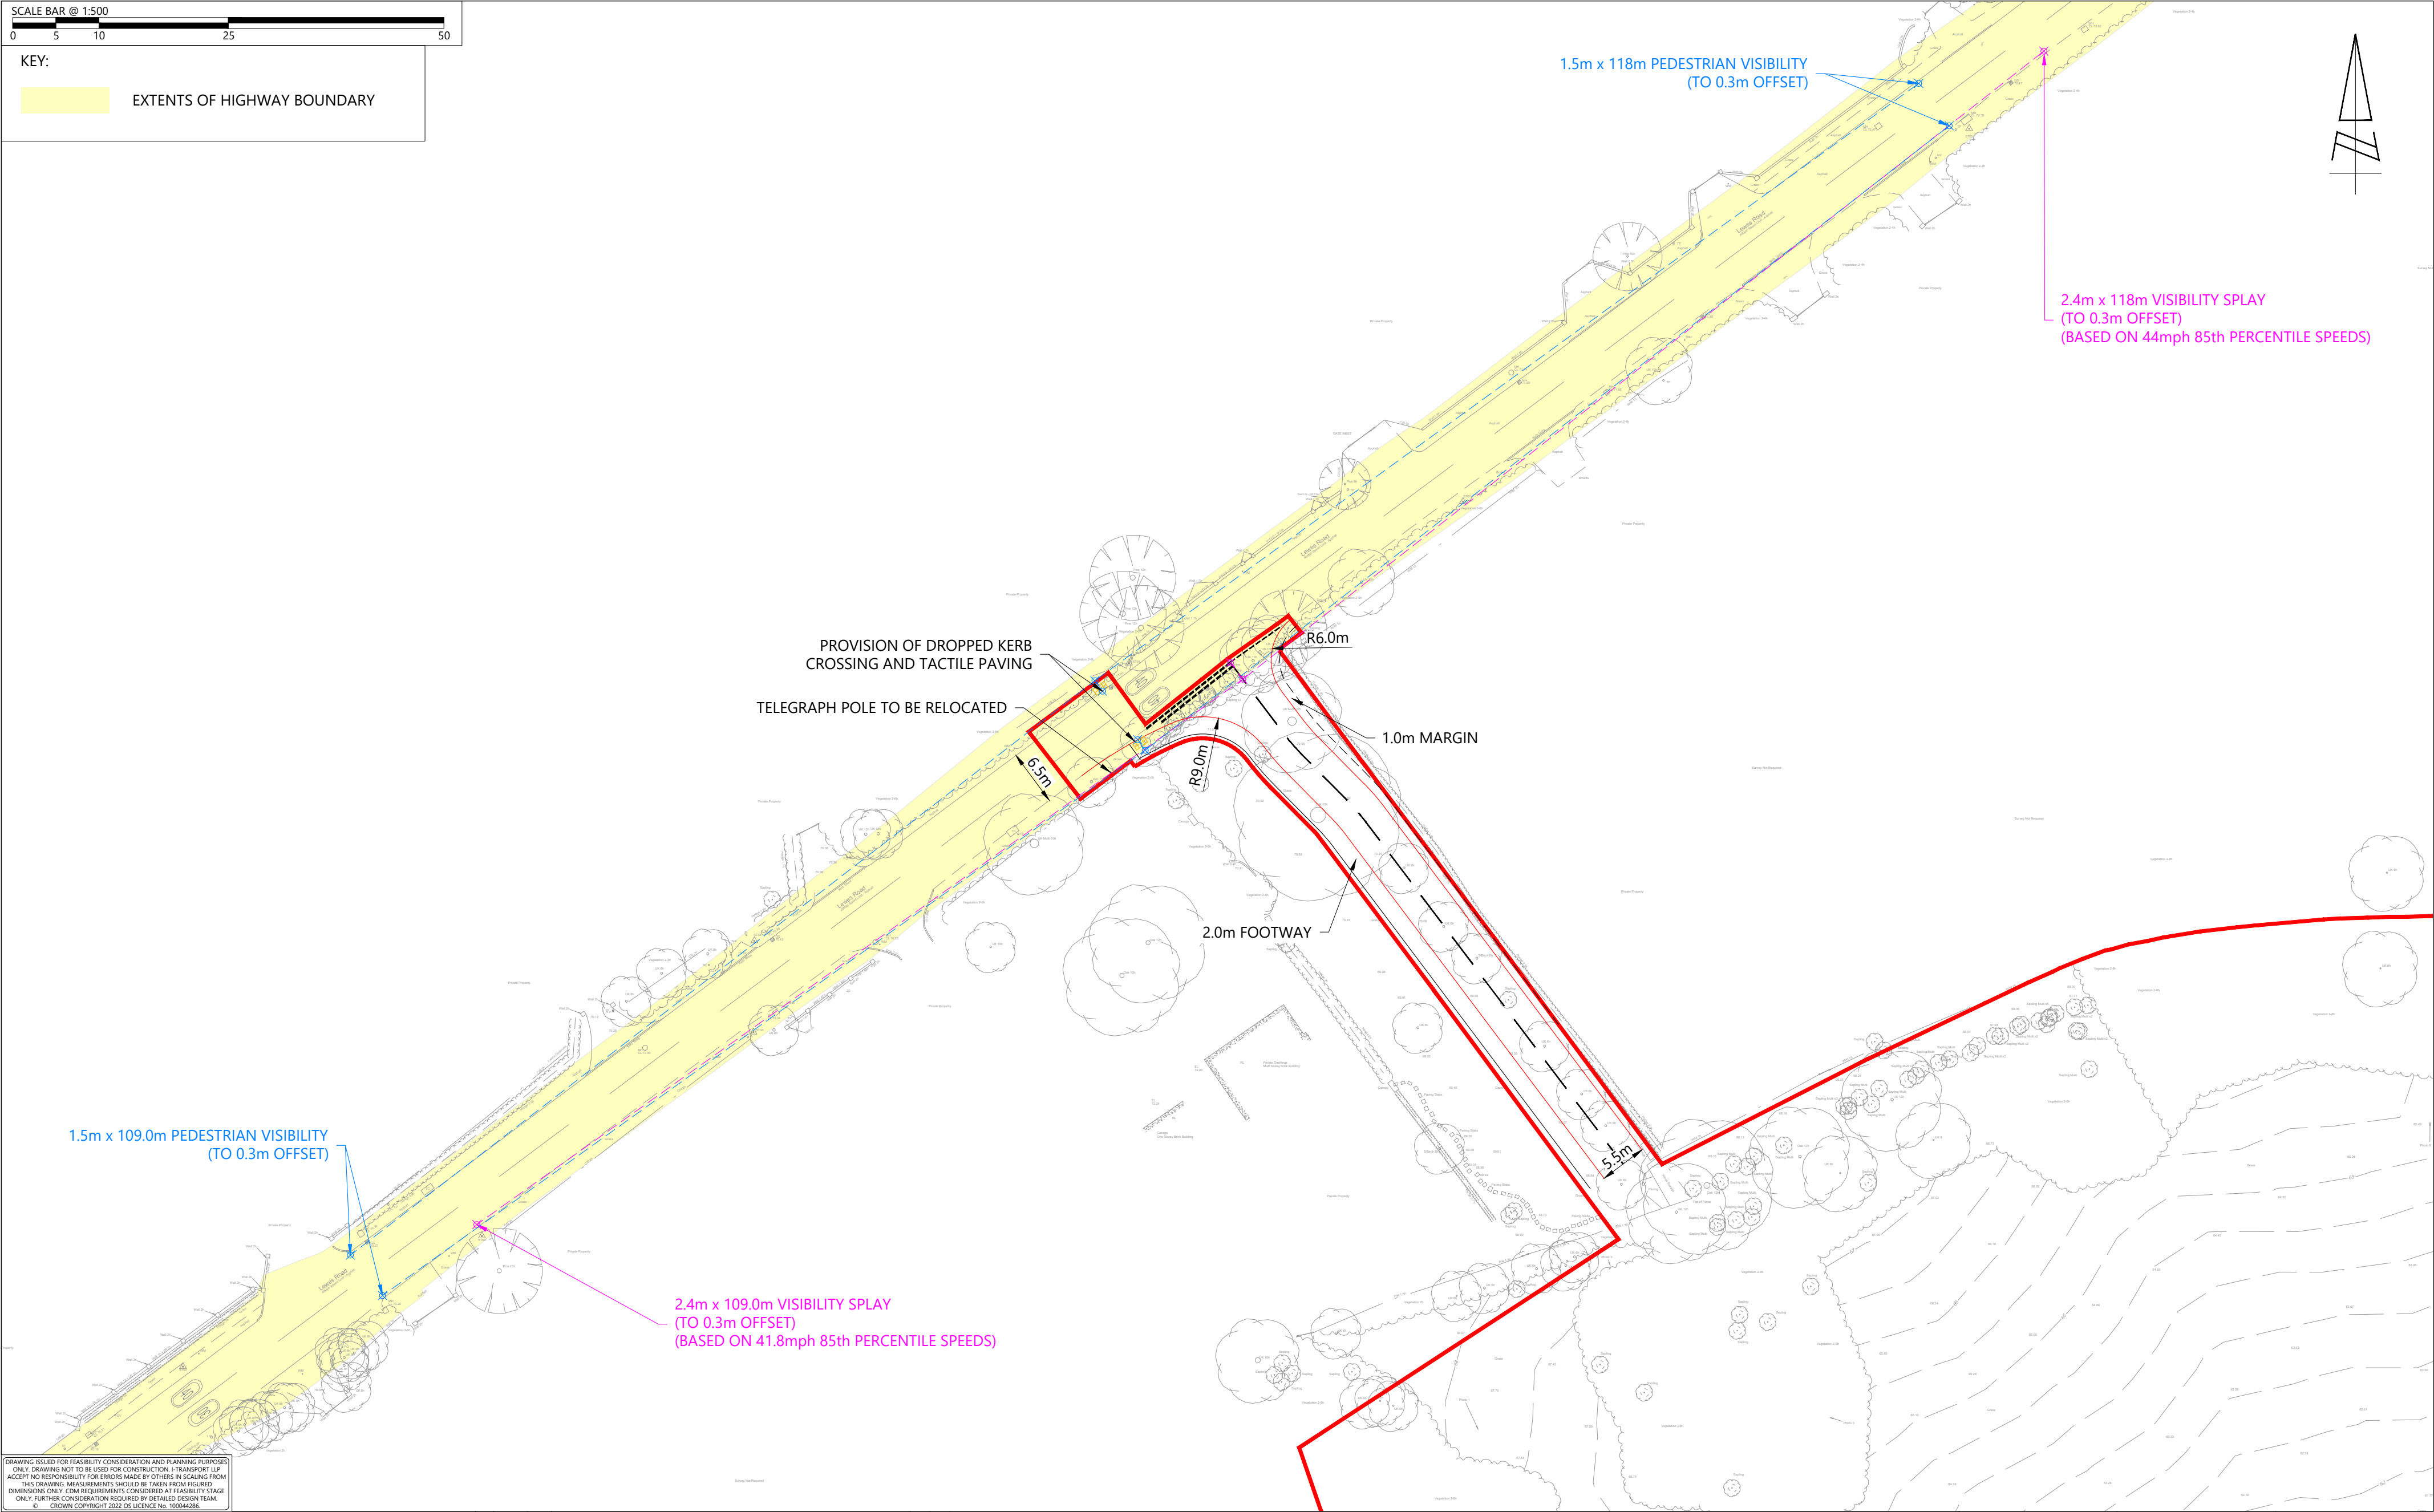

DRAWING ISSUED FOR FEASIBILITY CONSIDERATION AND PLANNING PURPOSES ONLY. DRAWING NOT TO BE USED FOR CONSTRUCTION. I-TRANSPORT LLP ACCEPTS NO RESPONSIBILITY FOR ERRORS MADE BY OTHERS IN SCALING FROM THIS DRAWING. MEASUREMENTS SHOULD BE TAKEN FROM FIGURED DIMENSIONS ONLY. CDM REQUIREMENTS CONSIDERED AT FEASIBILITY STAGE ONLY. FURTHER CONSIDERATION REQUIRED BY DETAILED DESIGN TEAM. © CROWN COPYRIGHT 2022 OS LICENCE No. 100044286.



33 Queen Street, London, EC4R 1AP Tel: 0204 531 3660

www.i-transport.co.uk

H	07.05.25	TA	VISIBILITY SPLAYS HAVE BEEN UPDATED
G	16.12.24	BC	REDLINE BOUNDARY UPDATED
F	12.12.24	BC	REDLINE BOUNDARY UPDATED
E	10.12.24	SH	SITE ACCESS UPDATED TO RSA COMMENT
D	27.11.24	JD	REDLINE BOUNDARY UPDATED
C	20.11.24	JD	SITE ACCESS UPDATED
B	11.07.24	MM	SITE ACCESS UPDATED

REV	DATE	BY	DESCRIPTION

STATUS:	FOR INFORMATION
---------	-----------------

BC	MG	TITLE
BC	MG	
BC	MG	
BC	MG	
BC	MG	
BC	MG	
BC	MG	

CHK	APD	PROJECT:

LAND AT NORTH COLWELL FARM, LEWES ROAD, HAYWARDS HEATH
--

PROPOSED SITE ACCESS ARRANGEMENT FROM LEWES ROAD (A272)

CLIENT:	MILLER HOMES
---------	--------------

LAND AT NORTH COLWELL FARM, LEWES ROAD, HAYWARDS HEATH
--

DRAWN:	SH	CHECKED:	BC	APPROVED:	VP
--------	----	----------	----	-----------	----

PROJECT No:	ITL19597	SCALE @ A2:	1:500	DATE:	24.01.24
-------------	----------	-------------	-------	-------	----------

DRAWING No:	ITL19597-GA-004	REV:	H
-------------	-----------------	------	---