

DAVID ARCHER ASSOCIATES
ARBORICULTURAL CONSULTANCY

Project:
Land East of Bolney Road
Ansty
West Sussex

Client:
Devine Homes

Drawing:
TREE CONSTRAINTS PLAN

Based on:
Topographic survey


Drawing No: TCP 01 Rev: MR

Date: Jan 2022 Scale: 1:500 @ A1 Drawn: MR

Tree nos.:	● 1	Canopies of trees:	○	Category 'U' tree:	● 6
Category 'A' RPA:	○	Category 'B' RPA:	○	Category 'C' RPA:	○
TPO Tree:	○	Shadow pattern:	○		

David Archer Associates. The original of this drawing was produced in colour & must not be reproduced in monochrome copy without consent from David Archer Associates. ©5 2022 ©5 Crown copyright. 2022 OS Licence 100061674

INTERNAL TEAM DRAWING NOT FOR SUBMISSION TO THE LPA.

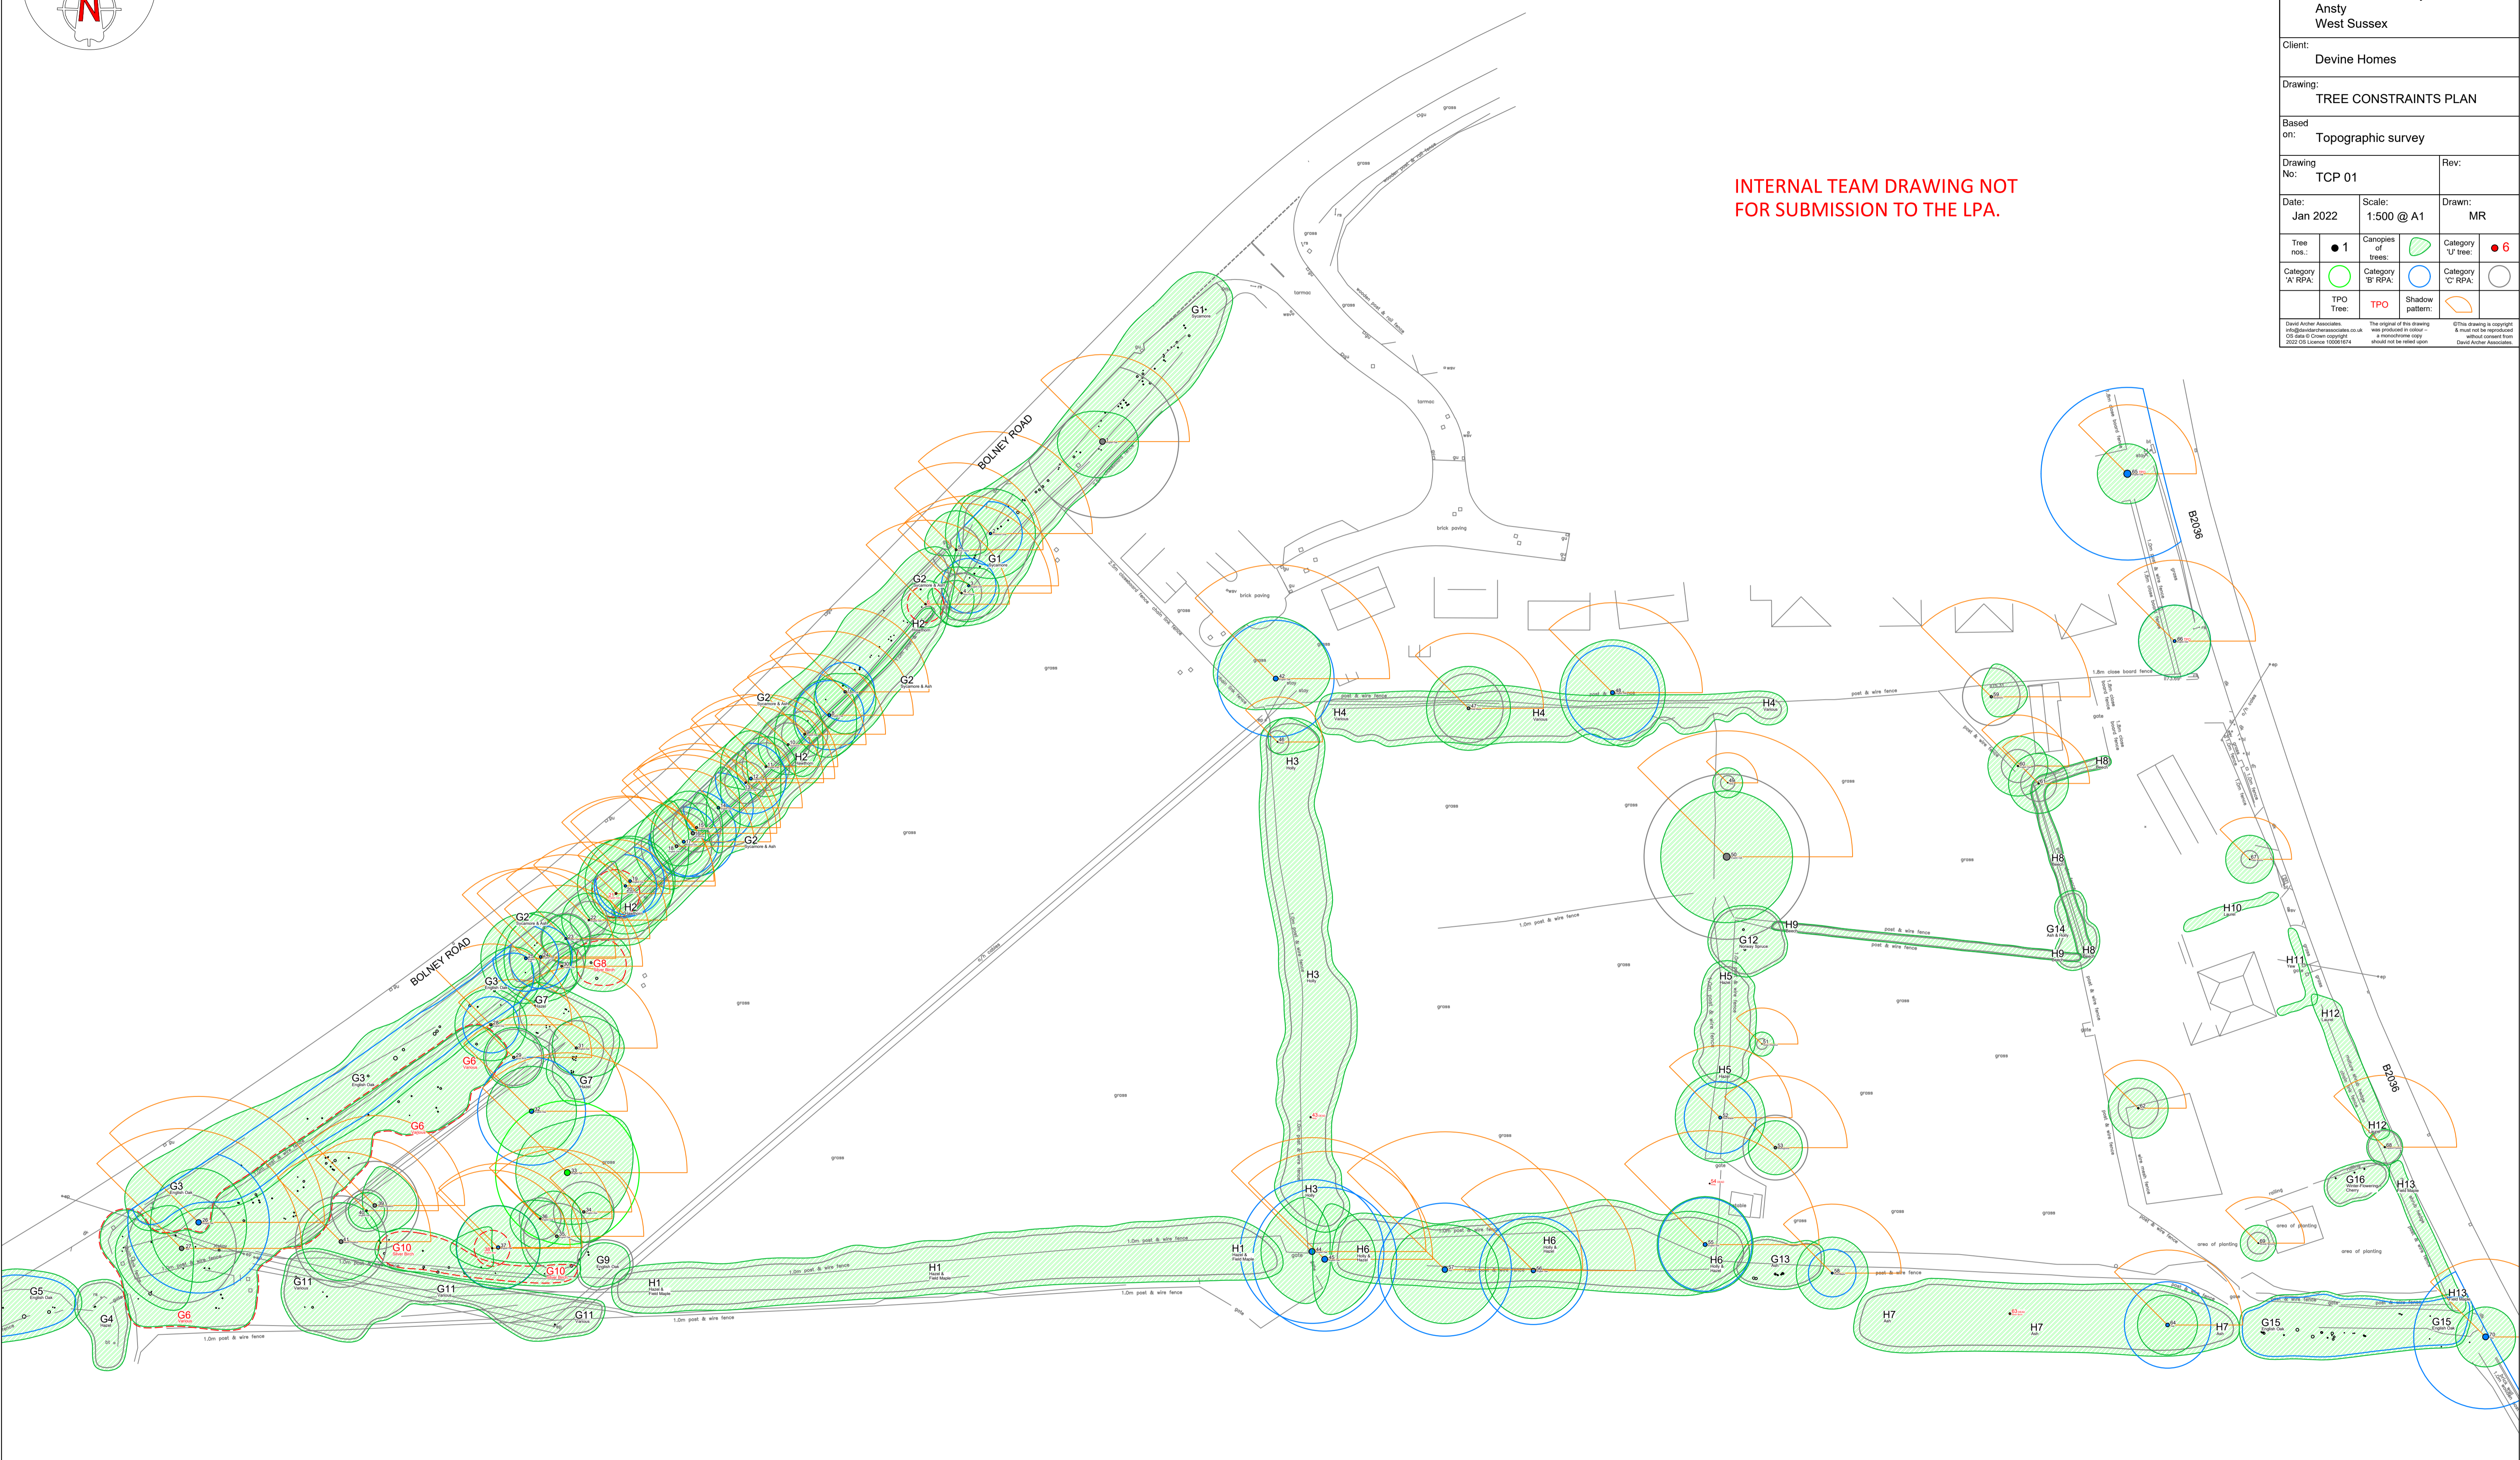

INTERNAL TEAM DRAWING NOT FOR SUBMISSION TO THE LPA.

INTERNAL TEAM DRAWING NOT FOR SUBMISSION TO THE LPA.

