


KEY:

EXTENTS OF HIGHWAY BOUNDARY

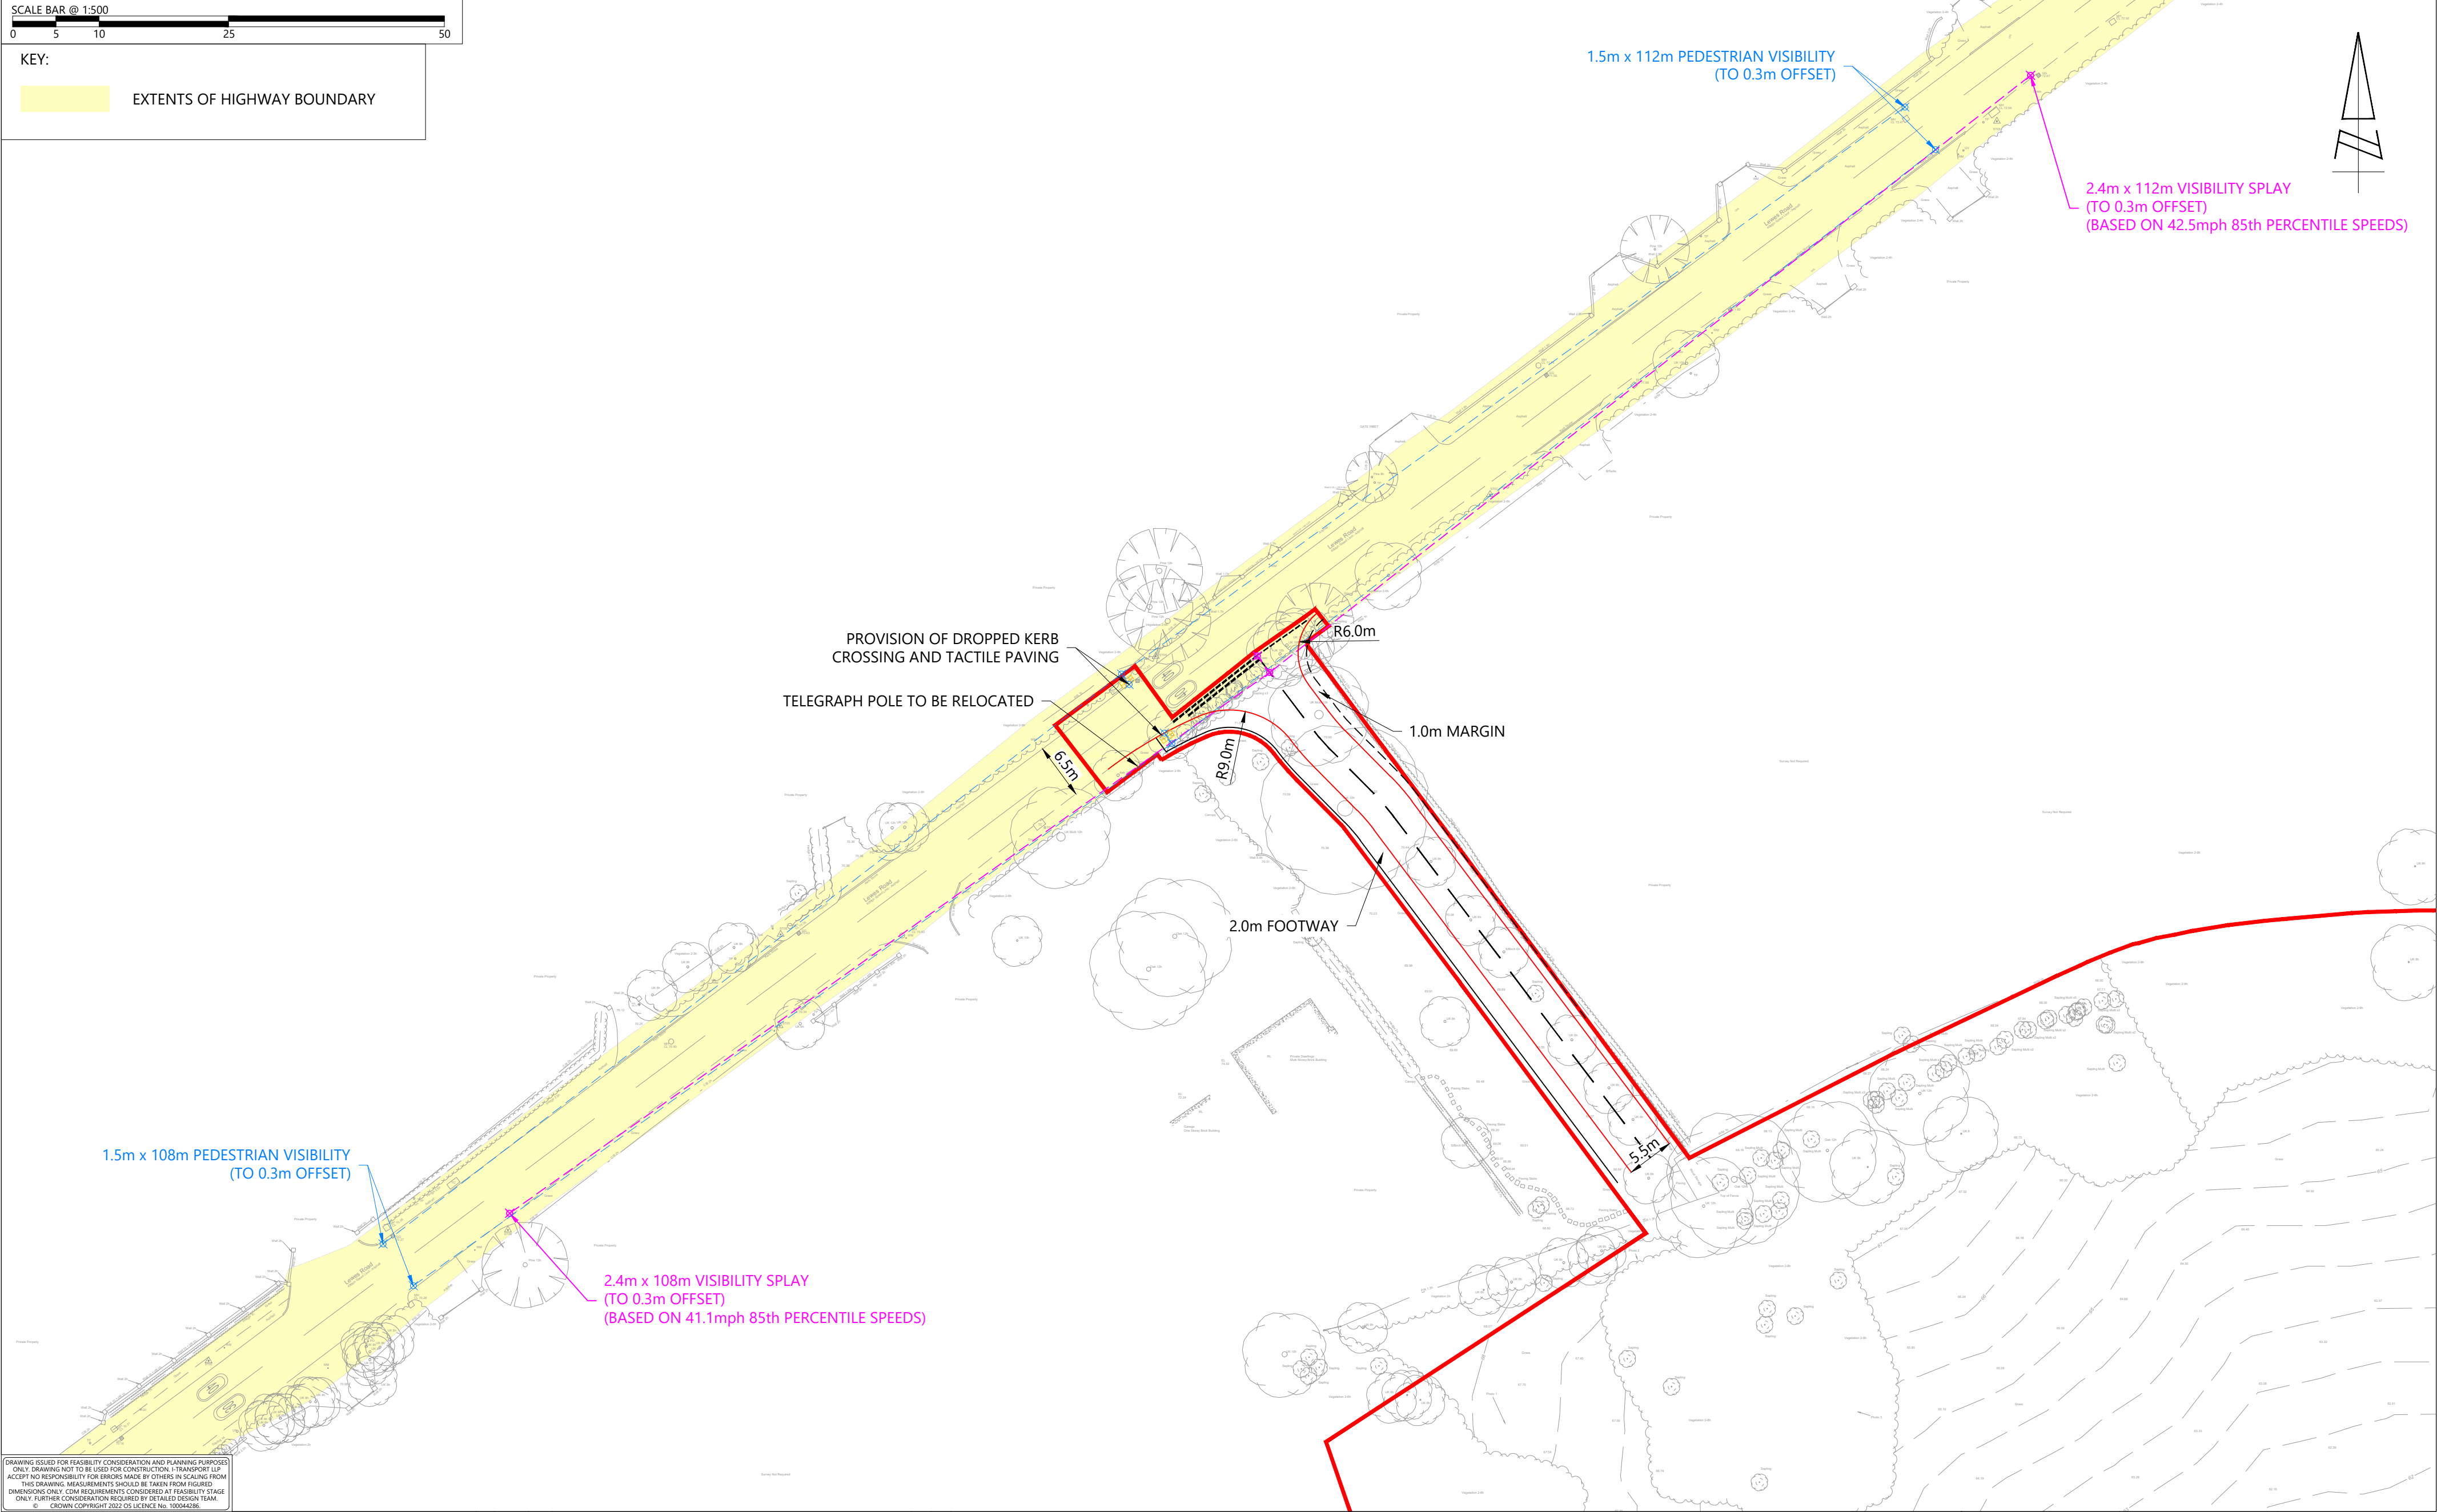

DRAWING ISSUED FOR FEASIBILITY CONSIDERATION AND PLANNING PURPOSES ONLY. DRAWING NOT TO BE USED FOR CONSTRUCTION. I-TRANSPORT LLP ACCEPTS NO RESPONSIBILITY FOR ERRORS MADE BY OTHERS IN SCALING FROM THIS DRAWING. MEASUREMENTS SHOULD BE TAKEN FROM FIGURED DIMENSIONS ONLY. CDM REQUIREMENTS CONSIDERED AT FEASIBILITY STAGE ONLY. FURTHER CONSIDERATION REQUIRED BY DETAILED DESIGN TEAM. © CROWN COPYRIGHT 2022 OS LICENCE No. 100044286.

| |
|---|
| <div><p>The Square, Basing View,<br/>Basingstoke, Hampshire, RG21 4EB<br/>Tel: 01256 898366<br/>www.i-transport.co.uk</p></div> |          |    |                                    | <table><tr><td>G</td><td>16.12.24</td><td>BC</td><td>REDLINE BOUNDARY UPDATED</td></tr><tr><td>F</td><td>12.12.24</td><td>BC</td><td>REDLINE BOUNDARY UPDATED</td></tr><tr><td>E</td><td>10.12.24</td><td>SH</td><td>SITE ACCESS UPDATED TO RSA COMMENT</td></tr><tr><td>D</td><td>27.11.24</td><td>JD</td><td>REDLINE BOUNDARY UPDATED</td></tr><tr><td>C</td><td>20.11.24</td><td>JD</td><td>SITE ACCESS UPDATED</td></tr><tr><td>B</td><td>11.07.24</td><td>MM</td><td>SITE ACCESS UPDATED</td></tr><tr><td>A</td><td>18.03.24</td><td>SH</td><td>SITE ACCESS UPDATED</td></tr></table> |             |     | G                                                      | 16.12.24 | BC      | REDLINE BOUNDARY UPDATED                                | F | 12.12.24 | BC | REDLINE BOUNDARY UPDATED | E | 10.12.24 | SH | SITE ACCESS UPDATED TO RSA COMMENT | D | 27.11.24 | JD | REDLINE BOUNDARY UPDATED | C | 20.11.24 | JD | SITE ACCESS UPDATED | B | 11.07.24 | MM | SITE ACCESS UPDATED | A | 18.03.24 | SH | SITE ACCESS UPDATED | <table><tr><td>BC</td><td>MG</td></tr><tr><td>BC</td><td>MG</td></tr><tr><td>BC</td><td>MG</td></tr><tr><td>BC</td><td>MG</td></tr><tr><td>BC</td><td>MG</td></tr><tr><td>BC</td><td>MG</td></tr><tr><td>BC</td><td>MG</td></tr></table> |  |  | BC | MG | BC | MG | BC | MG | BC | MG | BC | MG | BC | MG | BC | MG | TITLE: |  |  |
| G   | 16.12.24 | BC | REDLINE BOUNDARY UPDATED           | |
| F   | 12.12.24 | BC | REDLINE BOUNDARY UPDATED           | |
| E   | 10.12.24 | SH | SITE ACCESS UPDATED TO RSA COMMENT | |
| D   | 27.11.24 | JD | REDLINE BOUNDARY UPDATED           | |
| C   | 20.11.24 | JD | SITE ACCESS UPDATED                | |
| B   | 11.07.24 | MM | SITE ACCESS UPDATED                | |
| A   | 18.03.24 | SH | SITE ACCESS UPDATED                | |
| BC   | MG       | |
| BC   | MG       | |
| BC   | MG       | |
| BC   | MG       | |
| BC   | MG       | |
| BC   | MG       | |
| BC   | MG       | |
| REV   |          |    | DATE                               | BY   | DESCRIPTION | CHK | APD                                                    | PROJECT: | CLIENT: | PROPOSED SITE ACCESS ARRANGEMENT FROM LEWES ROAD (A272) | |
| STATUS:   |          |    | FOR INFORMATION                    |   |             |     | LAND AT NORTH COLWELL FARM, LEWES ROAD, HAYWARDS HEATH |          |         | MILLER HOMES                                            | |
| DRAWING No:   |          |    | ITL19597-GA-004                    |   |             |     | REV:                                                   |          |         | G                                                       | |