


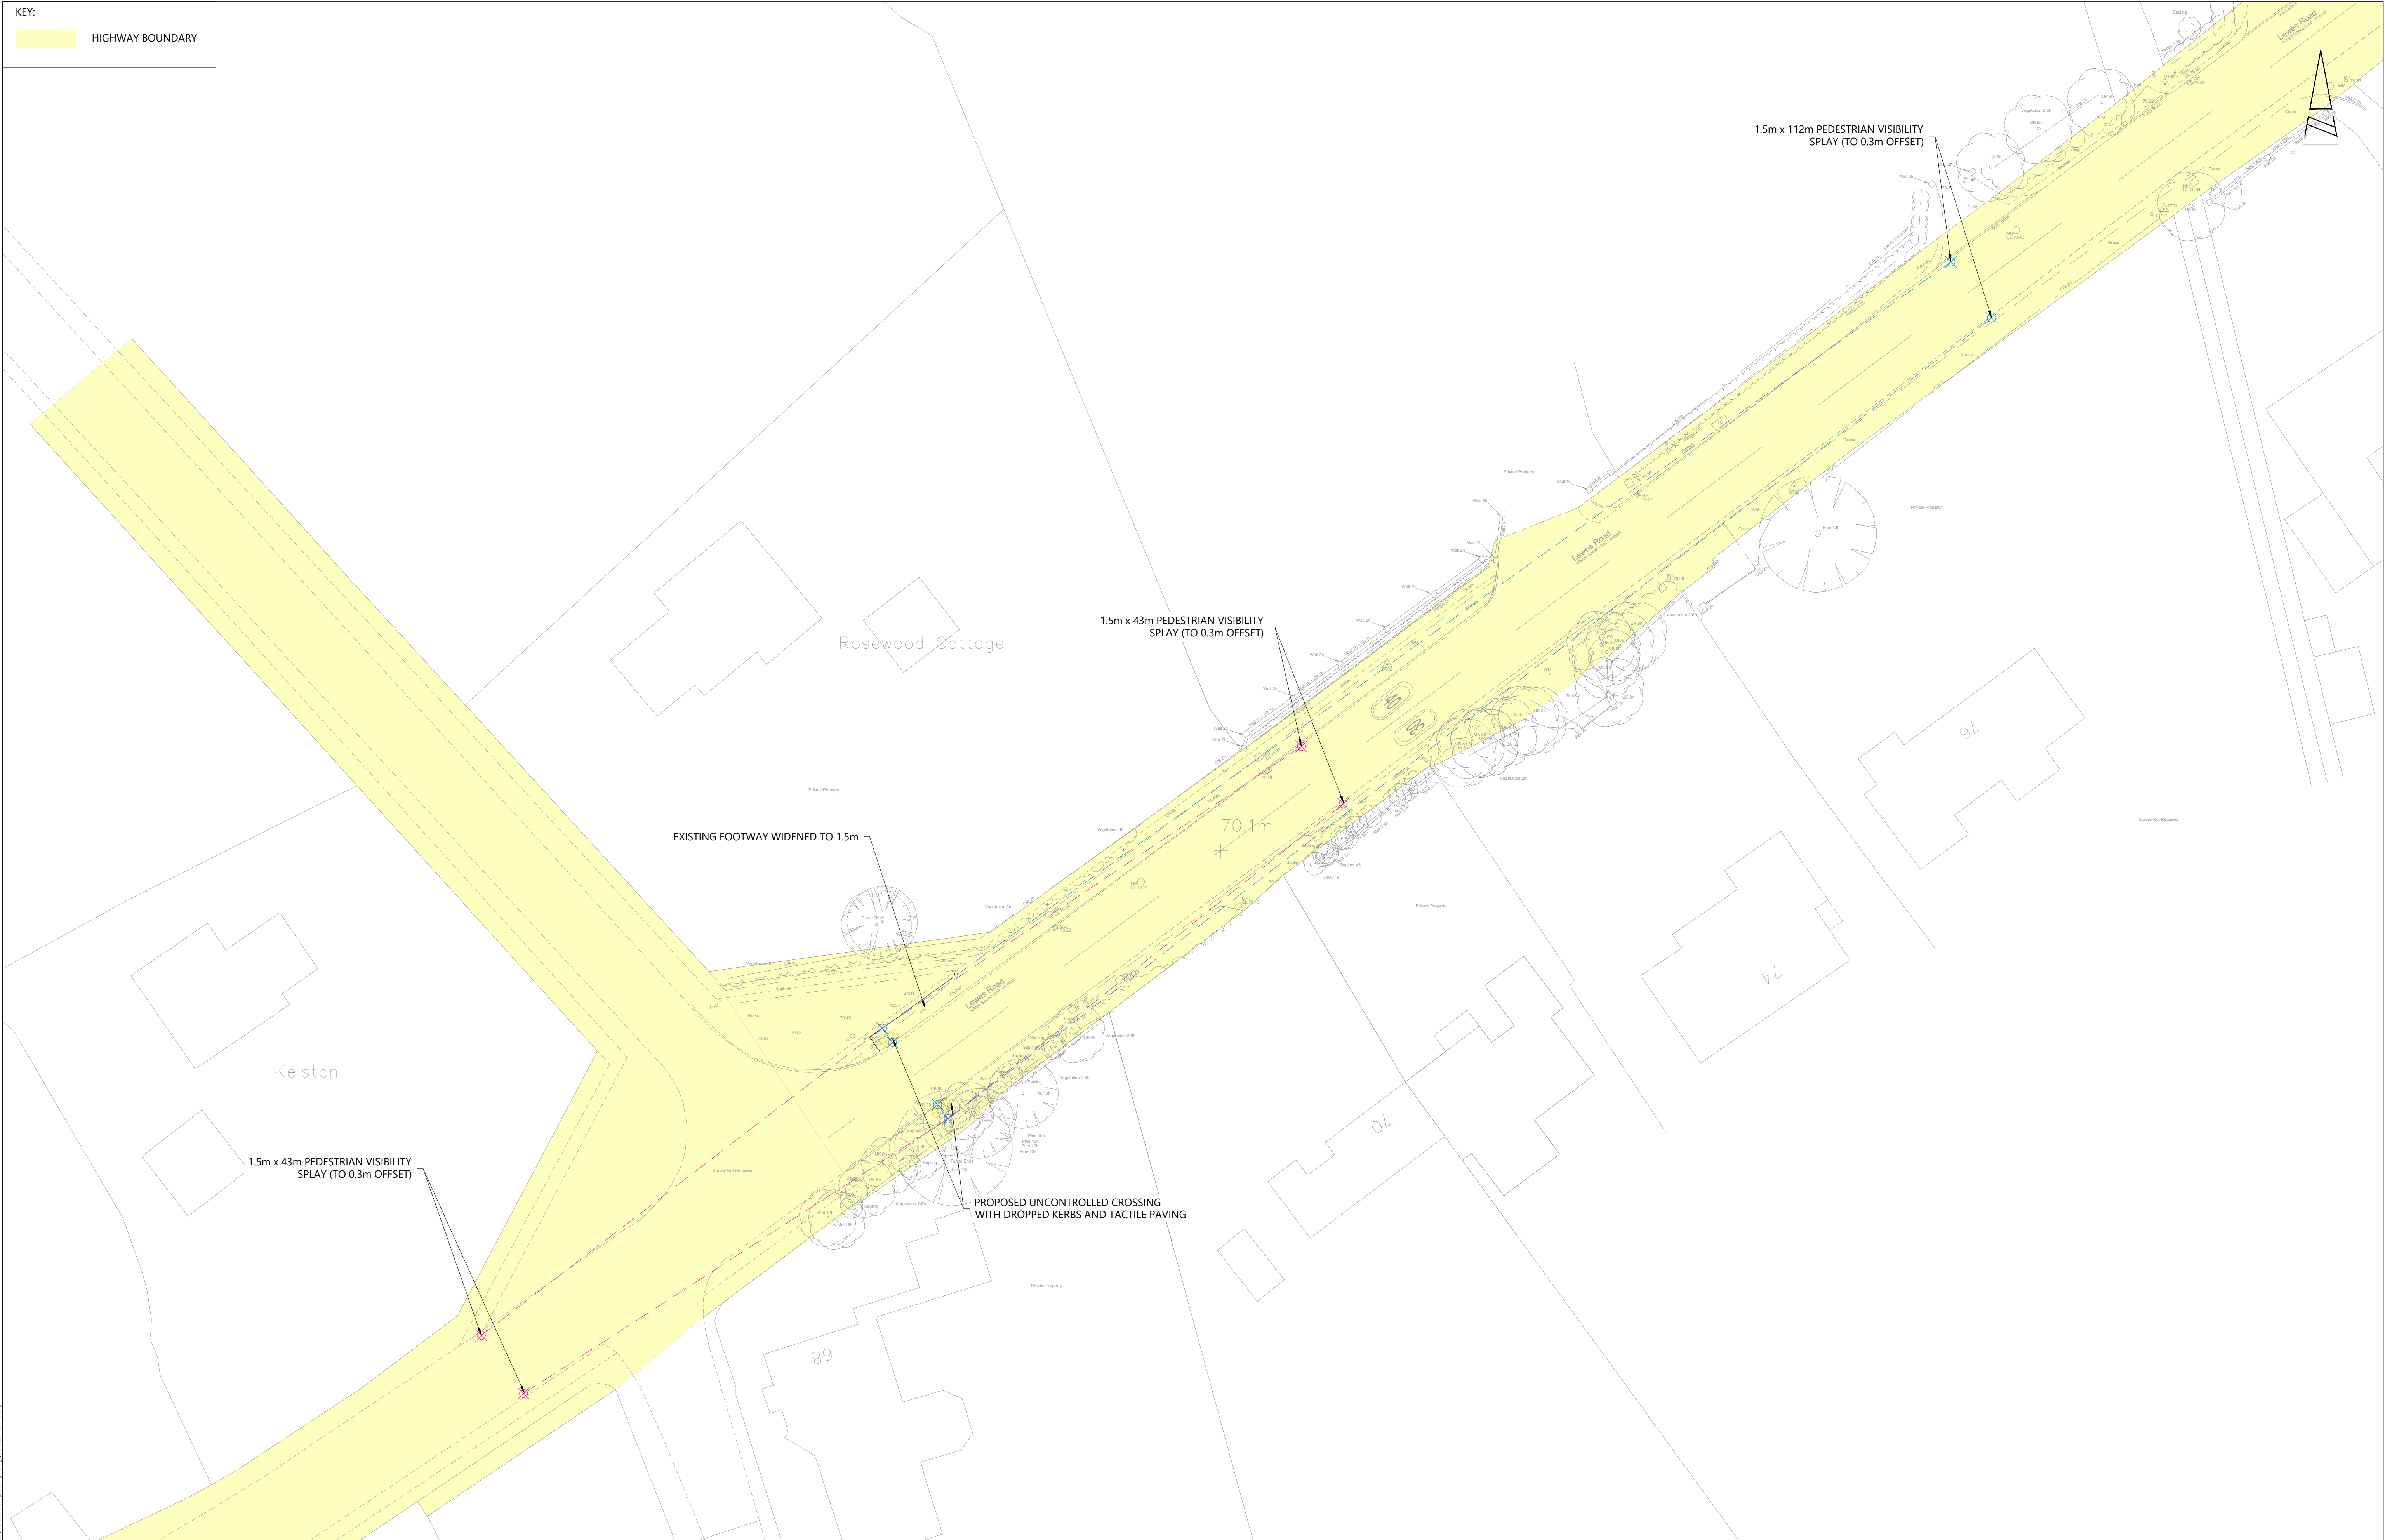



The Square, Basing View,  
Basingstoke, Hampshire, RG21 4EB  
www.i-transport.co.uk

Tel: 01256 898366

SCALE BAR @ 1:250

0 1 2 5 10 25

DRAWING ISSUED FOR PEDESTRIAN VISIBILITY (CONSTRUCTION AND PLANNING PURPOSES)  
ONLY DRAWINGS NOT TO BE USED FOR CONSTRUCTION. TRANSPORT LIP  
NOT TO BE RESPONSIBLE FOR ANY ERRORS MADE BY OTHERS IN USING THIS  
DRAWING. MANUFACTURERS SHOULD BE ADVISED THAT THIS  
DRAWING IS ONLY A GUIDE AND SHOULD NOT BE USED FOR CONSTRUCTION  
ONLY. IT IS THE USER'S RESPONSIBILITY TO CHECK THE DRAWING  
FOR ANY ERRORS AND TO CONTACT THE DESIGNER FOR ANY  
CORRECTIONS.

|        |          |    |                                 |     |     |                                          |              |
|--------|----------|----|---------------------------------|-----|-----|------------------------------------------|--------------|
| REV    | DATE     | BY | DESCRIPTION                     | CHK | APP | PROJECT                                  | CUSTOMER     |
| A      | 29.08.24 | MM | UNCONTROLLED CROSSING RELOCATED | BC  | MG  | COLWELL FARM, LEWES ROAD, HAYWARDS HEATH | MILLER HOMES |
| STATUS |          |    | FOR INFORMATION                 |     |     |                                          |              |

TITLE: PROPOSED UNCONTROLLED CROSSING ACROSS LEWES ROAD

CLIENT: MILLER HOMES

|                             |                   |                |
|-----------------------------|-------------------|----------------|
| DRAWN: MM                   | CHECKED: BC       | APPROVED: MG   |
| PROJECT No: ITB19597        | SCALE @ A1: 1:250 | DATE: 21.08.24 |
| DRAWING No: ITB19597-GA-011 |                   | REV: A         |