Application for a minor variation to a premises licence or club premises certificate under the Licensing Act 2003

PLEASE READ THE FOLLOWING INSTRUCTIONS FIRST

Waitrose Limited

Before completing this form please read the Guidance Notes at the end of the form, especially Note 1.

If you are completing this form by hand please write legibly in block capitals. In all cases ensure that your answers are inside the boxes and in black ink. Use additional sheets if necessary. Once completed please send your application to the relevant licensing authority. You may wish to keep a copy of the completed form for your records.

	(insert name(s) of applican			
being the premises licence holder(s) / club holding a club premises certificate, apply to vary a premises licence under section 41A / club premises certificate under section 86A of the Licensin Act 2003 for the premises described in Part 1 below.				
Part 1 – Premises details				
Postal address of premises (or, if r	none, ordnance survey map reference, or description)			
Waitrose, West Street				
Post town	Post Code			
East Grinstead	RH19 4YZ			
Telephone number at premises (if a	ny)			
Premises licence number/club prem	siene cortificato numbor			
Fremises licence number/club prem				
PWA0212				

Brief description of premises (Please s	ee Guidance Note 2)	
Retail store with licensed facilities		
Part 2 – Applicant Details		Diagon tiek Muse
am/ we are the premises licence holder/clu/please delete as appropriate)	ub premises certificate holder	Please tick ∀ yes ⊠
Contact phone number in working hours (if	any)	
Post town	Postcode	
Please provide email address if you would	prefer us to contact you by email	(optional)
Part 3 – Proposed variation(s)		
Do you want the proposed variation to have	Please tick effect as soon as possible?	yes ✓no □
f not, from what date do you want the varia	tion to take effect?	DD MM YYYY
Do you want the proposed variation to have evy? (Please see Guidance Note 3)	effect in relation to the introduction	on of the late night yes no

Please describe the proposed variation(s) in detail in the box below and explain why you consider that they could not have an adverse effect on the promotion of any of the licensing objectives (See Guidance Note 1). This should include whether new or increased levels of licensable activities will be taking place indoors or outdoors (indoors may include a tent):

Details of proposed variations (Please see Guidance Note 4)
The application seeks to approve alterations to the filed ground floor retail plan, with the store undergoing changes to their checkouts.
Two of the mainline belted tills are being removed and repositioned.
The existing bank of self-scanning tills are being repositioned and increased in number.
The manned customer kiosk is also being updated.
With these changes, there are changes to fixed merchandising.
The plan of the first floor remains unchanged and is to remain attached to the Premises Licence.

Part 4 – Operating Schedule

Please tick those parts of the Operating Schedule which would be subject to change if this application to vary were successful.

Provision of regulated entertainment (please read guidance note 5)		
	Please tick	✓ yes
a. plays		
b. films		
c. indoor sporting events		
d. boxing or wrestling entertainment		
e. live music		
f. recorded music		
g. performances of dance		
h. anything of a similar description to that falling within (e), (f) or (g)		
Provision of late night refreshment		
Sale by retail of alcohol (Note that this can only relate to reducing licensed hours, or moving them without increase between 7am and 11pm)	Ut any overal	I
Please tick to indicate you have enclosed the following:		
I have enclosed the premises licence/club premises certificate		
I have enclosed the relevant part of the premises licence/ club premises certificate	ate. 🖂	
I have included a copy of the plan (this is necessary if the proposed variation will affect the layout)		\boxtimes
If you have not ticked one of the previous three boxes, please explain why in the	e box below.	
Reasons why you have failed to enclose the premises licence/club premiser relevant parts.	ses certifica	ate

A	A section (I am information to a second consequence (I and in a consequence (I am information to a consequence (I am info		
Any	further information to support your application. (See Guidance No	ne o)	
The	The changes will have no adverse impact on the licensing objectives at the premises.		
	KLIST: e tick to indicate agreement		
		Please tick ✓ yes	
•	I have made or enclosed payment of the fee	\boxtimes	
•	I have not made or enclosed payment of the fee because this application	tion has	
	been made in relation to the introduction of the late night levy		
•	I have enclosed the plan, if appropriate, of the premises in scale		
	1mm to 100mm, unless otherwise agreed with the licensing authority		
•	I have enclosed the premises licence/club premises certificate		
	or relevant part of it or provided an explanation		
•	I understand that if I do not comply with the above requirements	\boxtimes	
	my application will be rejected.		

I understand that I must now advertise my application for a continuous period beginning on the first working day after the day on which the application was given to the relevant licensing authority and ending at the expiry of the ninth consecutive working day after that day.

IT IS AN OFFENCE, LIABLE ON CONVICTION TO A FINE UP TO LEVEL 5 ON THE STANDARD SCALE UNDER SECTION 158 OF THE LICENSING ACT 2003 TO MAKE A FALSE STATEMENT IN OR IN CONNECTION WITH THIS APPLICATION.

Part 5 - Signatures and Contact Details

(See Guidance Note 7)

<u>Premises Licence</u>: Signature of applicant (the current premises licence holder) or applicant's solicitor or other duly authorised agent. (See Guidance Note 8) If signing on behalf of the applicant, please state your name and in what capacity you are authorised to sign:

Signature: John Gaunt & Partners
Date: 25 th September 2023
Capacity: Solicitors for the Applicant
Where the premises licence is jointly held, signature of 2 nd applicant (the current premises licence holder) or 2 nd applicant's solicitor or other authorised agent (See Guidance Note 9)
If signing on behalf of the applicant please state in what capacity.
Signature:
Date:
Capacity:
Where the premises is a club
I (insert full name) make this application on behalf of the club and have authority to bind the club
Signature:
Date:
Capacity:

Contact name (where no with this application. (S	ot previously given) and address for correspondence associated see Guidance Note 10)
Post town	Post code
Telephone number (if any)	If you would prefer us to correspond with you by email your email address (optional)

Notes for Guidance

1. <u>General Note</u>: The minor variations process can only be used for variations that could have no adverse impact on the promotion of any of the four licensing objectives. (These are: the prevention of crime and disorder; public safety; the prevention of public nuisance; and the protection of children from harm.)


It cannot be used to:

- extend the period for which the licence has effect;
- vary substantially the premises to which it relates;
- specify, in a premises licence, an individual as the designated premises supervisor;
- add the sale by retail or supply of alcohol as an activity authorised by a licence or certificate;
- authorise the sale by retail or supply of alcohol at any time between 11pm and 7am;
- authorise an increase in the amount of time on any day during which alcohol may be sold by retail or supplied;
- include the alternative licence condition referred to in section 41D(3) of the Licensing Act 2003 in a premises licence.
- 2. <u>Description of premises</u>: For example the type of premises, its general situation and layout and any other information which could be relevant to the licensing objectives. This should include any activities in or associated with the use of the premises which may give rise to concern in respect of children regardless of whether you intend children to have access to the premises, for example (but not exclusively) nudity or seminudity, films for restricted age groups, the presence of gaming machines etc.
- 3. You do not have to pay a fee if the only purpose of the variation for which you are applying is to avoid becoming liable to the late night levy.
- 4 . Give full details of all the proposed variation(s). Failure to provide sufficient information may lead to the refusal of your application. Details should include a description of the proposed variation(s) in terms as precise as possible. If you are not precise, the licensing authority may decide that the changes you propose would be potentially broader in scope than you intend and reject your application as not being a 'minor' variation. You should also include a statement about why you consider the variations proposed could not have an impact on the licensing objectives listed in section 4(2) of the Act. You should cover each of the objectives that could possibly apply to your proposal (or if more than one, to each proposal) and say why you think there could be no adverse impact on that objective. Your application will be assisted by including as much information as you can about this. (However, there is a box at the end of the form for 'further information', and this should be

used for any relevant background information not directly related to the variation.) Relevant information includes:

- a) **Variations to licensable activities/licensing hours** (all timings should be given in 24 hour clock e.g. 16.00. Only give details for the days of the week when you intend the premises to be used for the activity), such as:
 - Whether new or increased levels of licensable activities will be taking place indoors or outdoors (indoors may include a tent);
 - Relevant further details, for example whether music will be amplified or unamplified;
 - Standard days and timing when the activity will take place, including start and finish times;
 - Any seasonal variations in timings, e.g. additional days during the summer; and
 - Non-standard timings, e.g. where you wish the activity to go on longer on a particular day such as Christmas Eve.
- b) **Variations to premises/club layout**: If you are applying for a variation to the layout of your premises, you must include a revised plan. You should be aware that your application is likely to be refused if the proposed variation could:
 - increase capacity for drinking on the premises;
 - affect access between the public part of the premises and the rest of the premises or the street or public way, e.g. block emergency exits or routes to emergency exits; or
 - impede the effective operation of a noise reduction measure.
- c) **Revisions, removals and additions of conditions**: The minor variation process may be used to remove conditions which are out of date or invalid and to revise conditions which are unclear (as long as the intention and effect remains the same). It can also be used to add a new condition volunteered by the applicant or mutually agreed between the applicant and a responsible authority, such as the police or the environmental health authority (subject to impact on the licensing objectives).
- d) **Variations to opening hours**: details of any changes to hours when the premises or club is open to the public.
- 5. In terms of specific regulated entertainments please note that:
 - Plays: no licence is required for performances between 08.00 and 23.00 on any day, provided that the audience does not exceed 500.
 - Films: no licence is required for 'not-for-profit' film exhibition held in community premises between 08.00 and 23.00 on any day provided that the audience does not exceed 500 and the organiser (a) gets consent to the screening from a person who is responsible for the premises; and (b) ensures that each such screening abides by age classification ratings.
 - Indoor sporting events: no licence is required for performances between 08.00 and 23.00 on any day, provided that the audience does not exceed 1000.
 - Boxing or Wrestling Entertainment: no licence is required for a contest, exhibition or display of Greco-Roman wrestling, or freestyle wrestling between 08.00 and 23.00 on any day, provided that the audience does not exceed 1000. Combined fighting sports – defined as a contest, exhibition or display which combines boxing or wrestling with one or more martial arts – are licensable as a boxing or wrestling entertainment rather than an indoor sporting event.
 - Live music: no licence permission is required for:
 - a performance of unamplified live music between 08.00 and 23.00 on any day, on any premises.
 - a performance of amplified live music between 08.00 and 23.00 on any day on premises authorised to sell alcohol for consumption on those premises, provided that the audience does not exceed 500.
 - a performance of amplified live music between 08.00 and 23.00 on any day, in a workplace that is not licensed to sell alcohol on those premises, provided that the audience does not exceed 500.
 - a performance of amplified live music between 08.00 and 23.00 on any day, in a church hall, village hall, community hall, or other similar community premises, that is not

- licensed by a premises licence to sell alcohol, provided that (a) the audience does not exceed 500, and (b) the organiser gets consent for the performance from a person who is responsible for the premises.
- a performance of amplified live music between 08.00 and 23.00 on any day, at the non-residential premises of (i) a local authority, or (ii) a school, or (iii) a hospital, provided that (a) the audience does not exceed 500, and (b) the organiser gets consent for the performance on the relevant premises from: (i) the local authority concerned, or (ii) the school or (iii) the health care provider for the hospital.
- Recorded Music: no licence permission is required for:
 - any playing of recorded music between 08.00 and 23.00 on any day on premises authorised to sell alcohol for consumption on those premises, provided that the audience does not exceed 500.
 - o any playing of recorded music between 08.00 and 23.00 on any day, in a church hall, village hall, community hall, or other similar community premises, that is not licensed by a premises licence to sell alcohol, provided that (a) the audience does not exceed 500, and (b) the organiser gets consent for the performance from a person who is responsible for the premises.
 - any playing of recorded music between 08.00 and 23.00 on any day, at the non-residential premises of (i) a local authority, or (ii) a school, or (iii) a hospital, provided that (a) the audience does not exceed 500, and (b) the organiser gets consent for the performance on the relevant premises from: (i) the local authority concerned, or (ii) the school proprietor or (iii) the health care provider for the hospital.
- Dance: no licence is required for performances between 08.00 and 23.00 on any day, provided that the audience does not exceed 500. However, a performance which amounts to adult entertainment remains licensable.
- Cross activity exemptions: no licence is required between 08.00 and 23.00 on any day, with no limit on audience size for:
 - any entertainment taking place on the premises of the local authority where the entertainment is provided by or on behalf of the local authority;
 - any entertainment taking place on the hospital premises of the health care provider where the entertainment is provided by or on behalf of the health care provider;
 - o any entertainment taking place on the premises of the school where the entertainment is provided by or on behalf of the school proprietor; and
- any entertainment (excluding films and a boxing or wrestling entertainment) taking place at a
 travelling circus, provided that (a) it takes place within a moveable structure that accommodates
 the audience, and (b) that the travelling circus has not been located on the same site for more
 than 28 consecutive days.
- 6. <u>Further information</u>: You should use this box to provide any additional evidence to support your claim that the proposed variation is 'minor' and could not have an adverse impact on the promotion of the licensing objectives
- 7. Signatures: The application form must be signed.
- 8. <u>Authorised agent</u>: An applicant's agent (e.g. solicitor) may sign the form on their behalf and, in so doing, will be confirming that they have actual authority to do so.
- 9. <u>2nd Applicant</u>: Where there is more than one applicant, both applicants or their respective agents must sign the application form.
- 10. This is the address which we shall use to correspond with you about this application. This might not be the same as the address of the premises or applicant, but these addresses must also be provided.

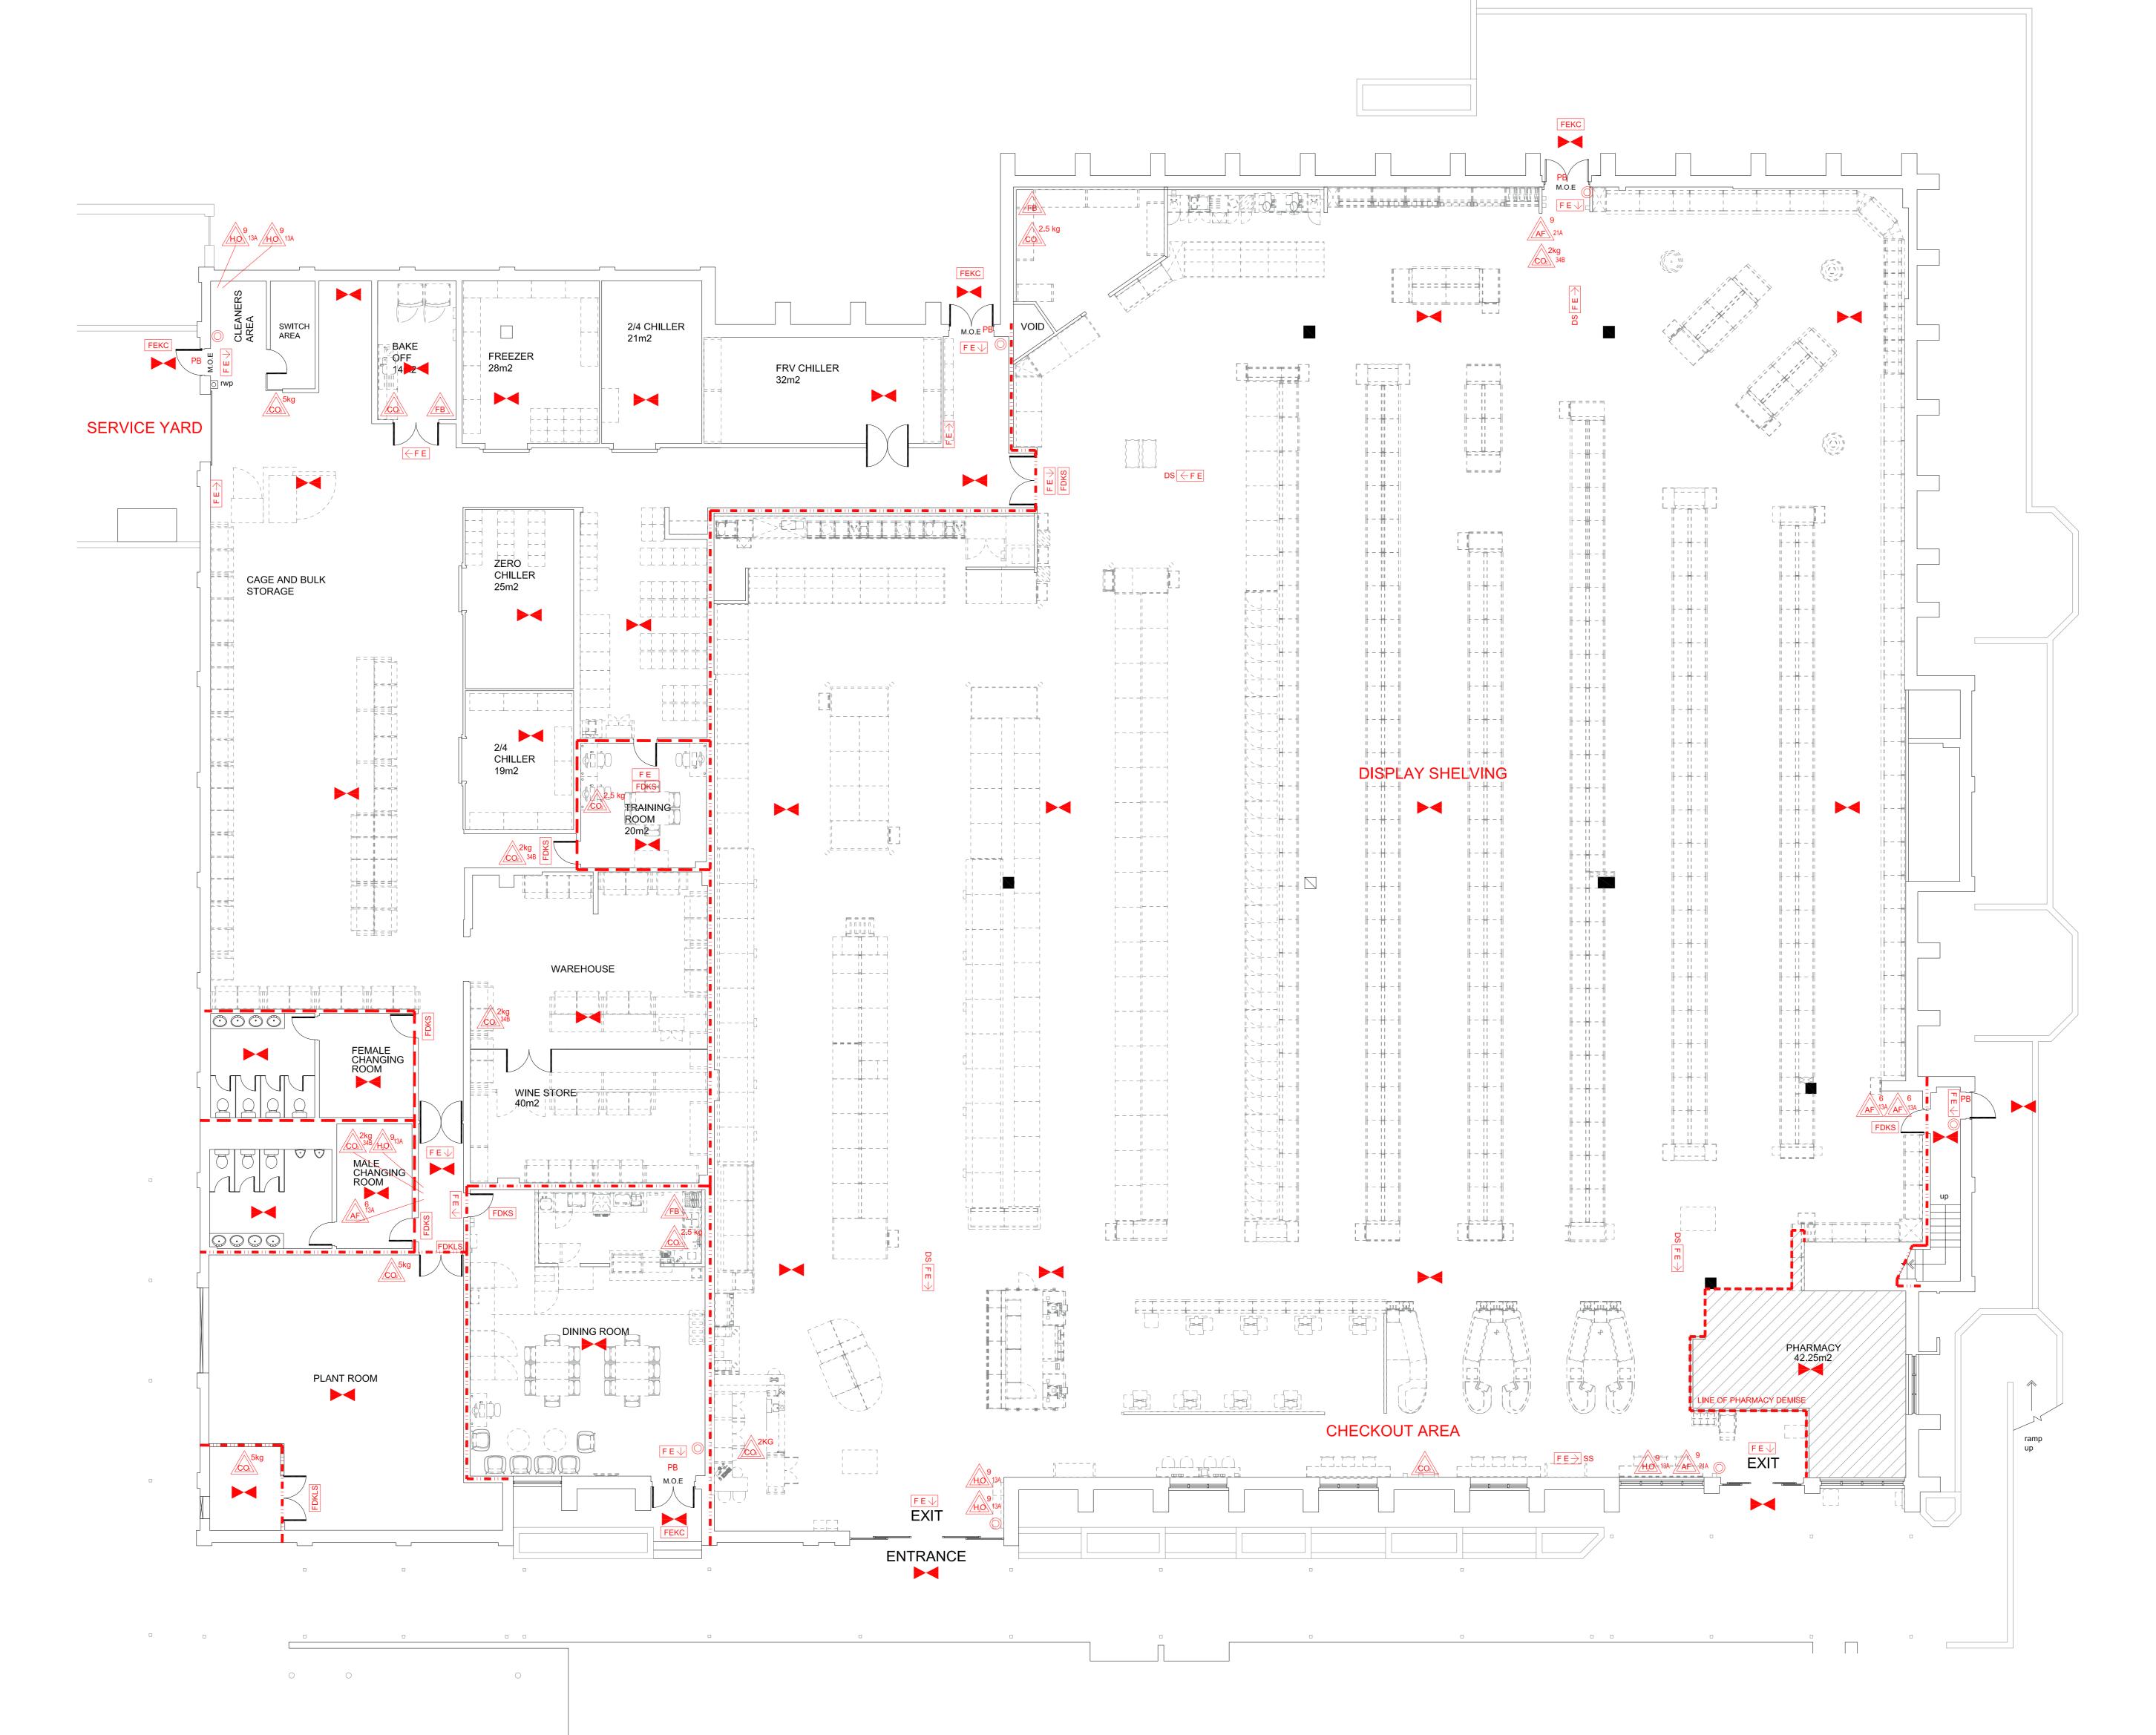

THE COPYRIGHT OF THIS DRAWING OR PART THEREOF BELONGS TO BAMBER & REDDAN ARCHITECTS LTD. CONTRACTOR TO CHECK ALL DIMENSIONS PRIOR TO COMMENCING WORK - DO NOT SCALE.

KEY ASSUMED 1 HOUR FIRE RESISTANCE COMPARTMENTATION ASSUMED 1/2 HOUR FIRE RESISTANCE COMPARTMENTATION WATER FIRE EXTINGUISHER 6 litre capacity AQUEOUS FILM FORMING FOAM FIRE EXTINGUISHER 6 litre capacity CARBON DIOXIDE FIRE EXTINGUISHER (CAPACITY) (CAPACITY) FIRE BLANKET IN CONTAINER DRY POWDER FIRE EXTINGUISHER ALL FIRE EXTINGUISHERS WITHIN THE SALES FLOOR ARE TO BE FIXED ON BACKBOARDS. ALL OTHER EXTINGUISHERS ARE TO BE HUNG ON BRACKETS FIXED DIRECTLY TO THE WALL FDKS 'FIRE DOOR KEEP SHUT' SIGN 'FIRE DOOR KEEP LOCKED SHUT' SIGN 'FIRE ESCAPE KEEP CLEAR' SIGN DS FE SUSPENDED DOUBLED SIDED FIRE EXIT SIGN -FE USS SUSPENDED SINGLE SIDED FE V FIRE EXI'I SIGN - SINGLE SIDED - WALL FIXED FE SS FIRE EXIT SIGN - SUSPENDED SINGLE SIDED PANIC BOLTS FITTED TO DOOR SIGN "PUSH BAR TO OPEN" MAGNETIC DOOR HOLDERS YODEL ALARM FIRE ALARM CALL POINT AREA COVERED WITH A SYSTEM OF ESCAPE LIGHTING AREA OUTSIDE OF WAITROSE DEMISE EMERGENCY LIGHTING TO COMPLY

WITH CURRENT STANDARD OF BS 5266

ESCAPE SIGNS TO BE PROVIDED IN

ACCORDANCE WITH BS 5499 & BS 5449

P01 MH/ 09.09.23 FIRST ISSUE
Rev By/Chk Date Description

WAITROSE

PROJECT:
WAITROSE EAST GRINSTEAD 23007

DRAWING TITLE:
GROUND FLOOR PLAN
PROPOSED FIRE PRECAUTIONS

STATUS:
INFORMATION

PROJECT PHASE:

& PARTNERS

London N1 7LB **T** 020 3227 0800

E design@bandr-arch.com www.bandr-arch.com