

## Application to vary a premises licence

### Your Details

Your Details	
Title	Mrs
First name	Chloe
Last name	Breen

### Applicants

#1.0	
Applicant Details	
Applicant name	Honeybunn Breen Castle Ltd
Premises licence number	PWA0365

### Premises

Premises Information	
Name of premises	The Castle Inn
Postal address of premises or, if none, ordnance survey map reference or description	Honeybunn Breen Castle Ltd The Castle Inn London Road Hickstead West Sussex

Postcode	RH17 5LZ
Non-domestic rateable value of premises.	£4301 - £33000
Describe the premises	Pub, Cafe, Hotel, Shop

## Current Licence

Current Premises Licence	
Please describe briefly, the nature of the proposed variation	Old restaurant to be replaced with a cafe 7AM - 6PM. This space will be used as overflow for the restaurant during busy periods. Public bar to be redefined as 'pub' and 'restaurant' - 25%/ 75% split. The floor space remains the same throughout in volume. There will be seven hotel rooms upstairs. The old barn will be a 'farm' shop. A new service building has been included on the planning application to replace old outbuildings. Outdoor space to be redesigned to include - cafe seating, beer garden, marquee space for temporary events, kitchen garden, food station and eating area.
Can you upload the premises licence or relevant part of it now?	Yes
Attach the premises licence	

## Operating Schedule

Operating Schedule	
Do you want the proposed variation to have effect as soon as possible?	yes

## Activities Guidance

Which types of licensable activity will you be provisioning?	Supply of alcohol
--	-------------------

## Activity

### Supply of Alcohol

Supply of Alcohol	
Type of Activity	Supply of Alcohol
Please indicate standard days of Supply of Alcohol	Monday,Tuesday,Wednesday,Thursday,Friday,Saturday, Sunday
Please indicate the standard days and timings. Provide times using the 24 hour clock.	
Monday	
Monday from	10:00
Monday to	00:00
Tuesday	
Tuesday from	10:00

Tuesday to	00:00
Wednesday	
Wednesday from	10:00
Wednesday to	00:00
Thursday	
Thursday from	10:00
Thursday to	00:00
Friday	
Friday from	10:00
Friday to	00:00
Saturday	
Saturday from	10:00
Saturday to	00:00
Sunday	
Sunday from	10:00
Sunday to	11:30
Where will the supply of alcohol take place?	Both

### Hours premises is open to the public

Hours premises is open to the public	
Type of Activity	Hours premises is open to the public
Please indicate standard days of Hours premises is open to the public	Monday,Tuesday,Wednesday,Thursday,Friday, Saturday,Sunday
Please indicate the standard days and timings. Provide times using the 24 hour clock.	
Monday	
Monday from	00:00
Monday to	00:00
Tuesday	
Tuesday from	00:00
Tuesday to	00:00
Wednesday	
Wednesday from	00:00
Wednesday to	00:00
Thursday	
Thursday from	00:00
Thursday to	00:00
Friday	
Friday from	00:00
Friday to	00:00
Saturday	
Saturday from	00:00

Saturday to	00:00
Sunday	
Sunday from	00:00
Sunday to	00:00

## Current Conditions

Current Licence Conditions	
Please identify those conditions currently imposed on the licence which you believe could be removed as a consequence of the proposed variation you are seeking.	The opening hours of the premises.

## Adult Entertainment


Adult Entertainment	
Please highlight any adult entertainment or services, activities, or other entertainment or matters ancillary to the use of the premises that may give rise to concern in respect of children.	N /A

## Objectives

Licensing Objectives	
Please list here steps you will take to promote all four licensing objectives together.	CCTV. Well trained staff. Responsible policies when serving alcohol.
The prevention of crime and disorder	CCTV. Well trained staff. Responsible policies when serving alcohol.
Public safety	CCTV. Well trained staff. Responsible policies when serving alcohol. Observe capacity limits. Appropriate fire risk assessments. Adequate first aid provision.
The prevention of public nuisance	CCTV. Well trained staff. Responsible policies when serving alcohol.
The protection of children from harm	CCTV. Well trained staff. Responsible policies when serving alcohol. Request proof of age.

## Summary

---

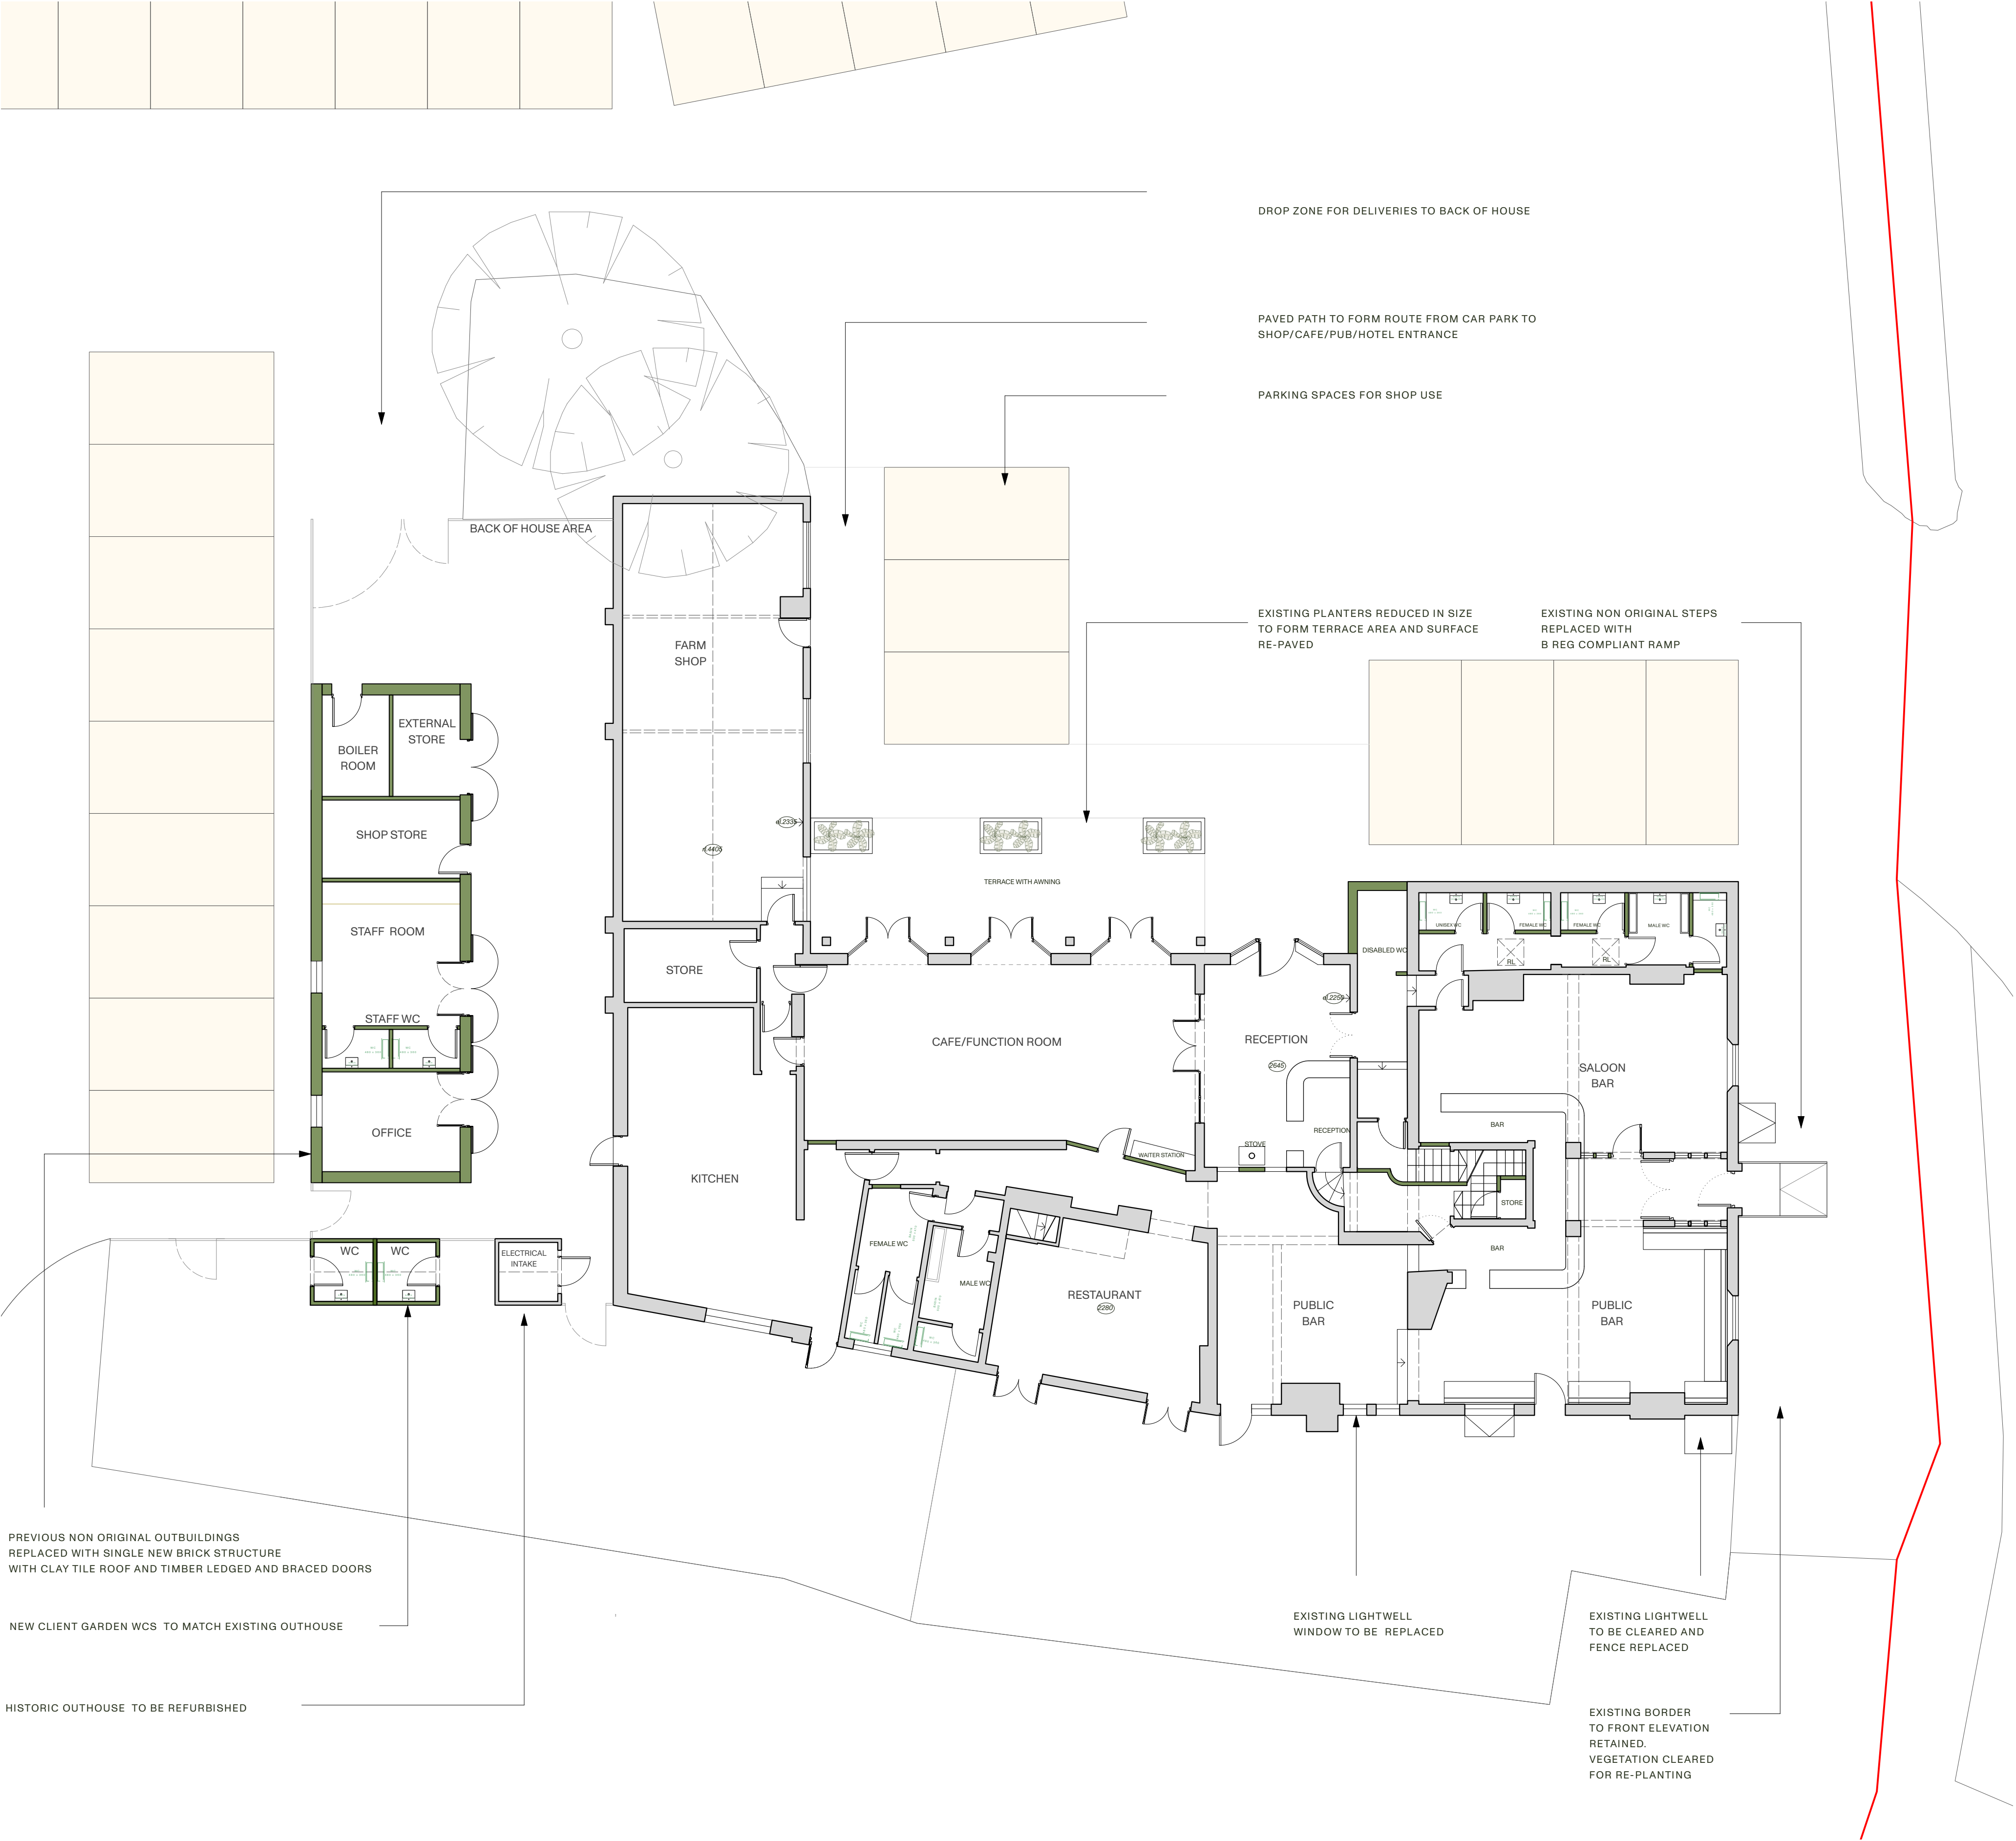

N  
PROPOSED GROUND FLOOR CONTEXT PLAN (1:100)  
0m 01 02 03 04 05 10  
1:100 Scale Bar

ARCHITECTS

The Castle Inn, Hickstead, RH17 5LZ	
1725 2.002	
CLIENT	CHLOE BREEN
DRAWING	PROPOSED GROUND FLOOR CONTEXT PLAN
DATE	FEBRUARY 2025
SCALE	1:100 @ A1

DRAFT

PRINT DRAWING AT A1

N.B. Unless otherwise noted this drawing is not to be used for construction purposes. If indicated as feasibility this drawing is subject to a detailed site investigation, including ground conditions/contaminates, drainage design and planning / density negotiations. The layout may be based upon an enlargement of an os sheet or other small scale plans and its accuracy needs to be verified by survey. CDM regulations have not been fully considered.

